



PROPOSED LOFT PLAN

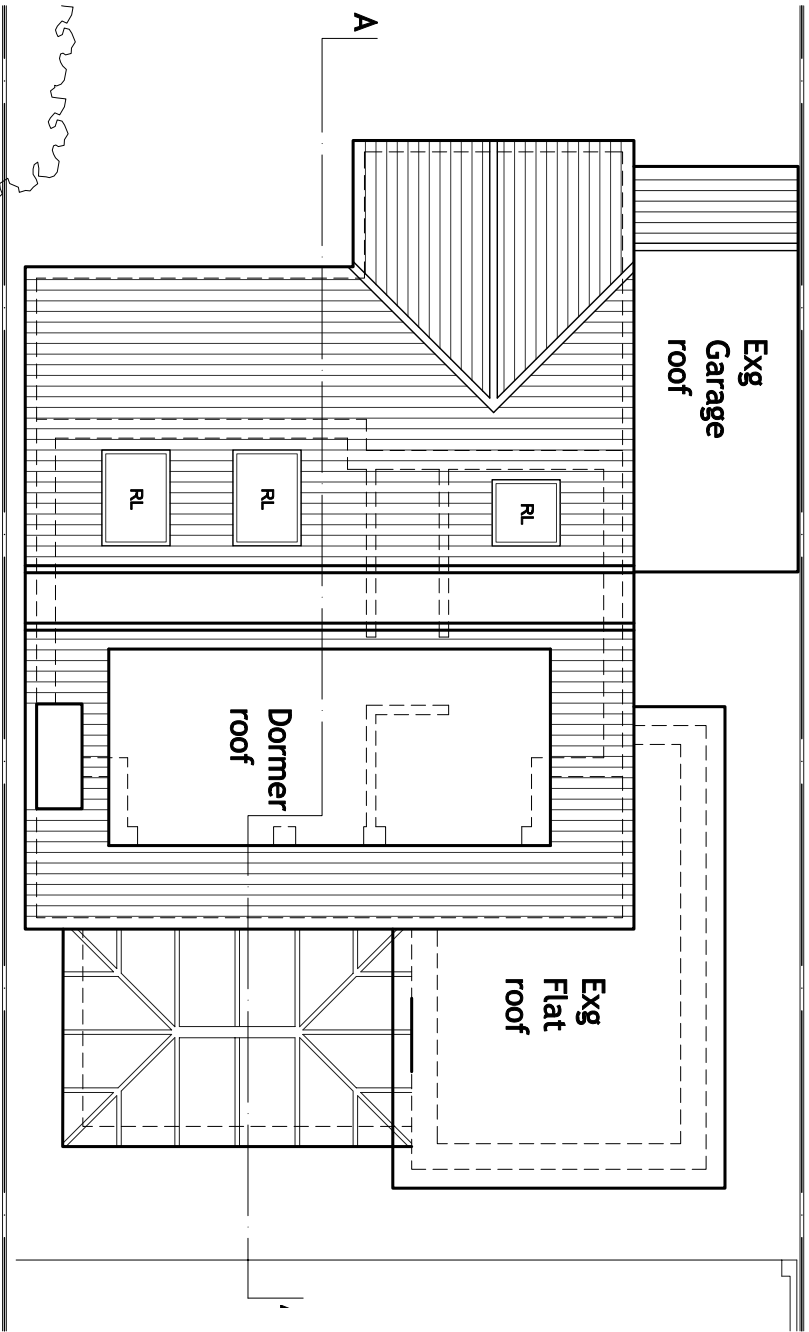

PROPOSED ROOF PLAN


Red dotted lines show
proposed demolition
Red hatches show
proposed infill

ALBERMALE AVE

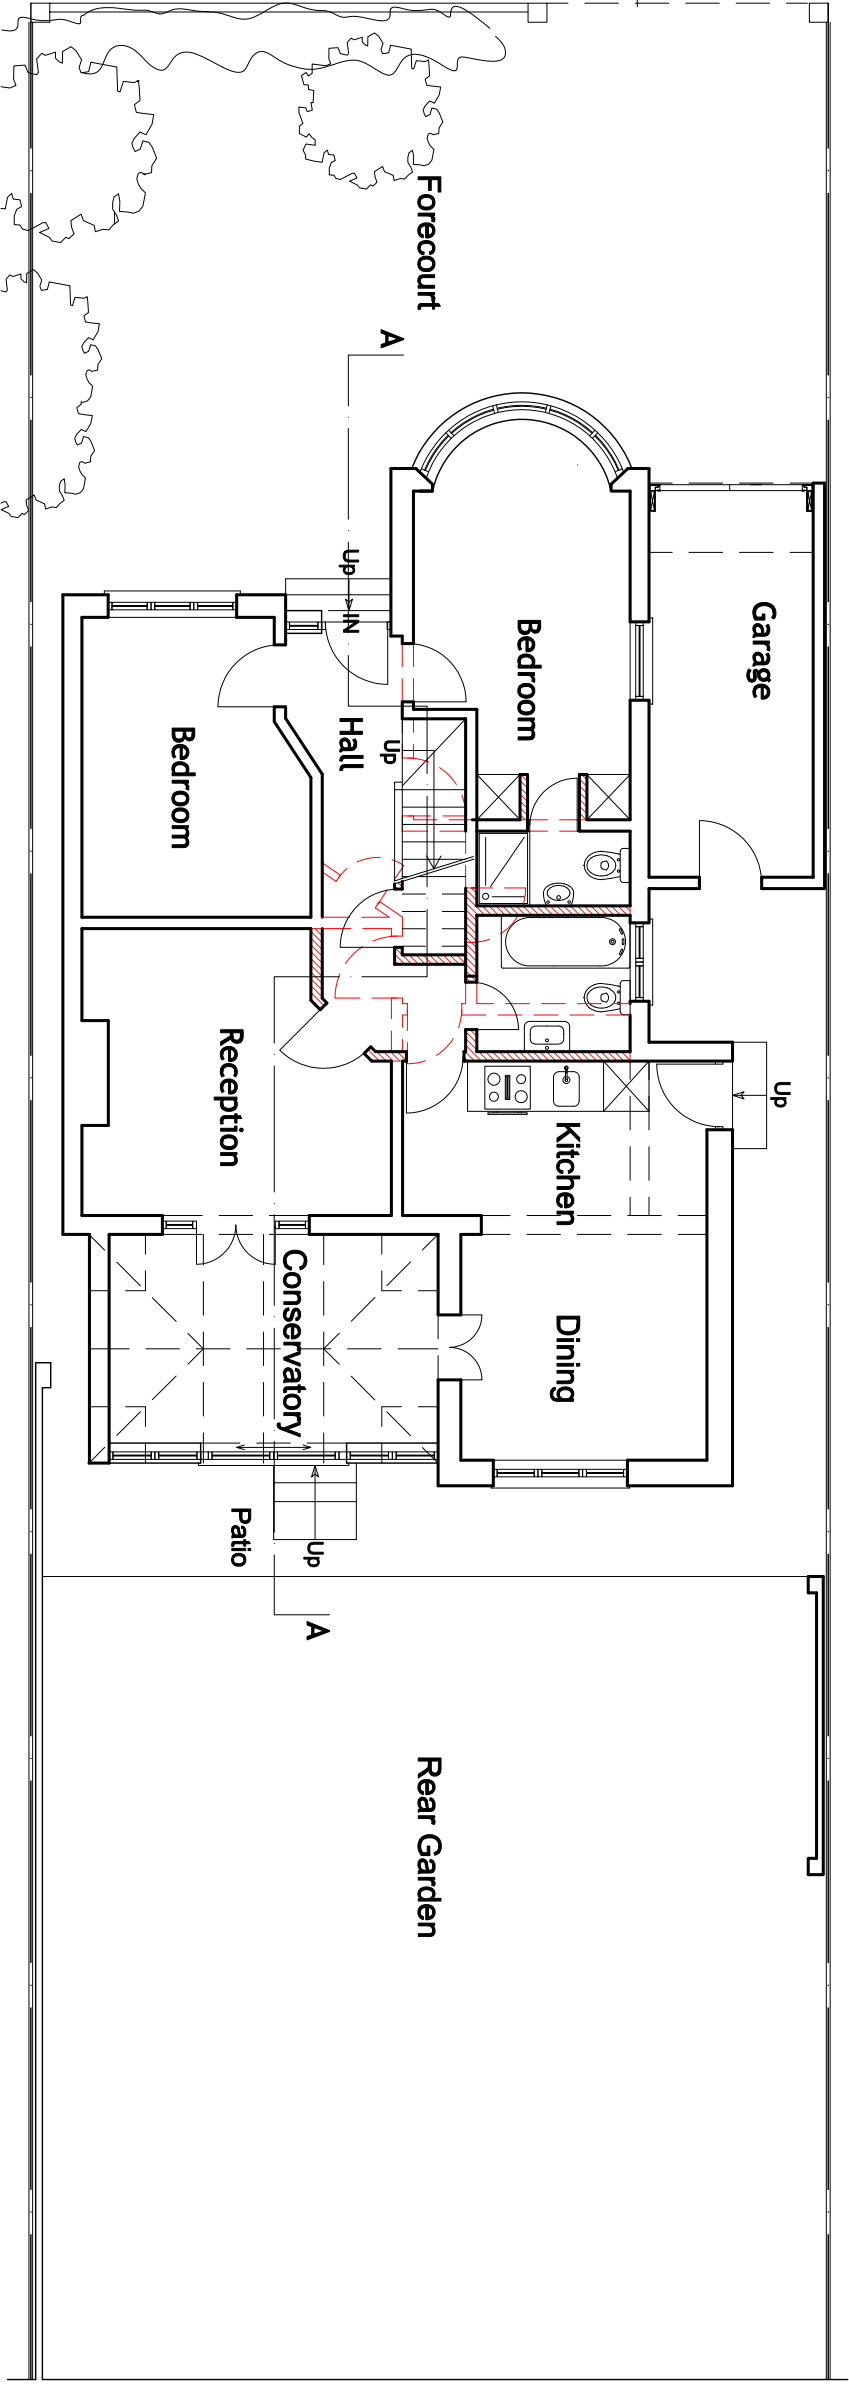

PROPOSED GROUND FLOOR PLAN

Scale 1:100

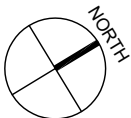

AHA Architect
Tel: +44 (0)7831 818296
alexanderhobbs@hotmail.com
4 Heads Mews London W11 2QL
ALEXANDER HOBBS ASSOCIATES

NOTES:

No scaled dimensions to be taken from this drawing.
All dimensions to be site checked

Client: **Mr. MOHAMED ELLABBANY**
Job Title: **28 ALBEMARLE STREET, TWICKENHAM, TW2 6AJ**

Scale **1:100**
Date **JUNE 2024**

Drawing title **PROPOSED GROUND FL, LOFT FL, ROOF PLANS**
Drg. No. **24/65/05**

Rev.