


NB: All new materials to match existing.
Rooflights not to protrude more than 150mm above roof plane.
New dormers to have vertical tiles cheeks
Chimney stack retained as existing

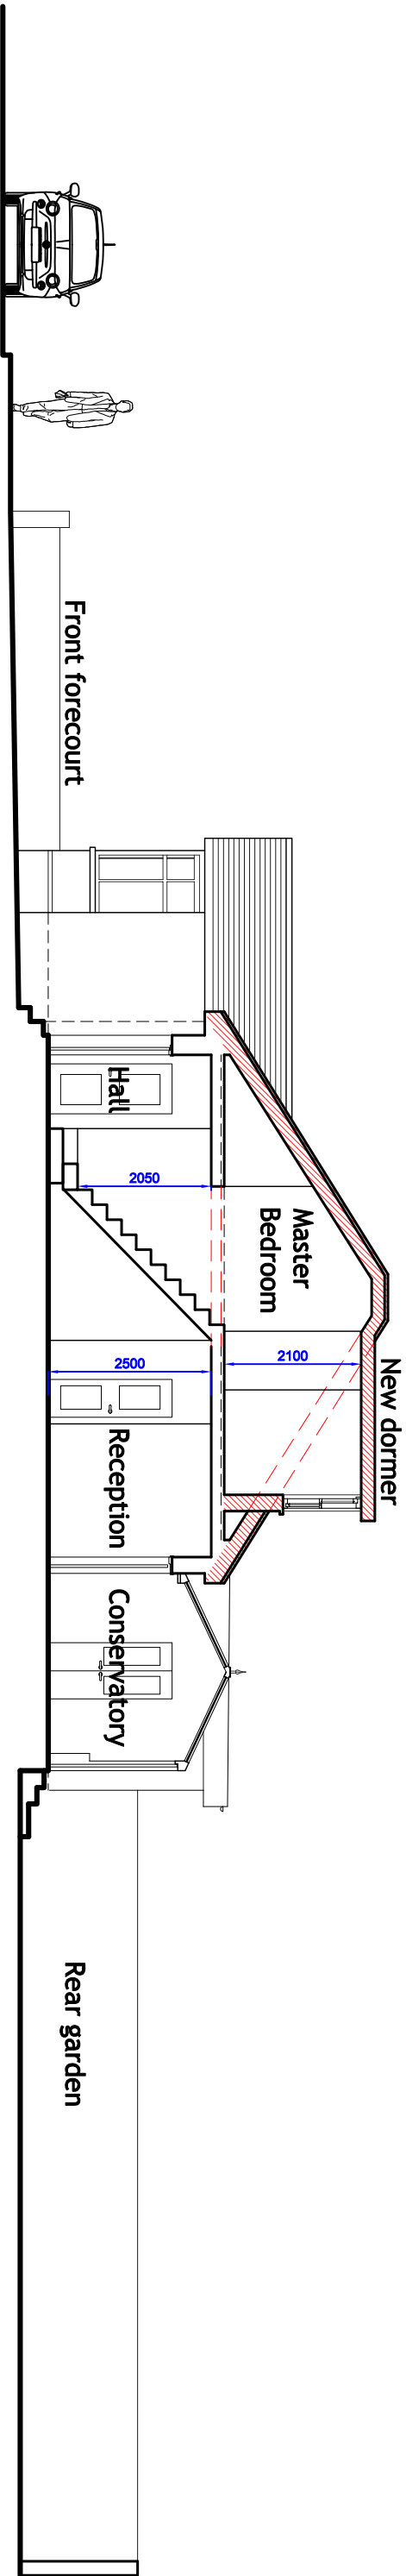

PROPOSED SECTION AA

 Red dotted lines show proposed demolition

 Red hatching show proposed infill



<div><div>AHA</div><div>Architect</div><div>Tel: +44 (0)7831 818296</div><div>alexanderhobbs@hotmail.com</div><div>4 Heads Mews London W11 2QL</div><div>ALEXANDER HOBBS ASSOCIATES</div></div> <div><div>No scaled dimensions to be taken from this drawing.</div><div>All dimensions to be site checked</div></div>		Client: Mr. MOHAMED ELLABBANY		Scale 1:100	Drawing title PROPOSED SECTION AA	
Job Title: 28 ALBEMARLE STREET, TWICKENHAM, TW2 6AJ		Date JUNE 2024	Drg. No. 24/65/07	Rev.		