



NOTES

1. This drawing to be read in conjunction with all relevant drawings. Any discrepancies found to be notified to the Supervising Officer Immediately
2. Only figured dimensions to be used for constructional purposes
3. All works to be carried with all relevant local authority approvals and to the satisfaction of the building control inspector. Existing structure to be opened for inspection if required. All dimensions are to be checked on site prior to commencement of works.
4. This drawing is copyright of KABLAN DESIGN and can not be reproduced without KABLAN DESIGN's approval

THIS IS A PLANNING DRAWING ONLY

Client: Mr. Ufuk Gumusoz


Address: 10 Chase Gardens, Twickenham,
TW2 7PB

Drawing Title
Existing and proposed floor plans


DRAWING NUMBER : 38.0924.01

Revision: SEP 2024 Scale: 1:100 @ A3


ALL DIMENSIONS TO BE VERIFIED ON SITE

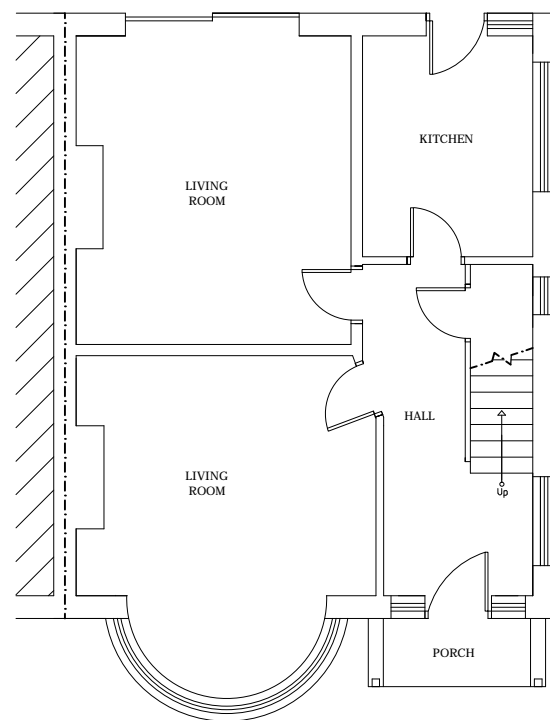


EXISTING GROUND FLOOR
(SCALE 1:100)

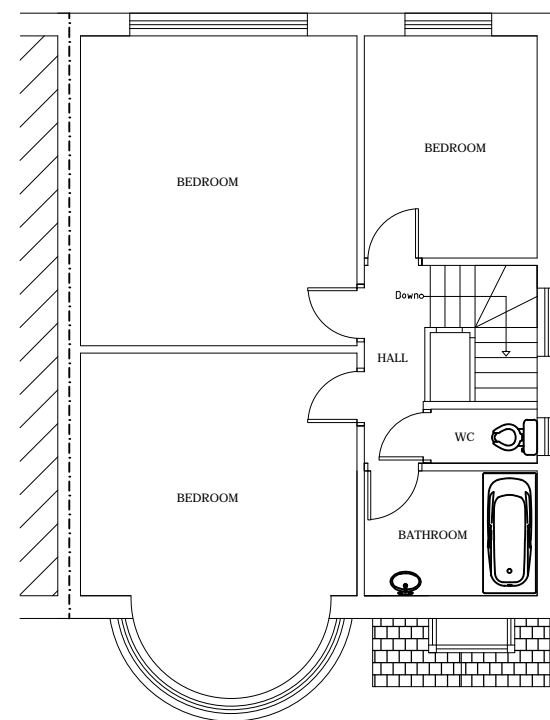

PROPOSED GROUND FLOOR
(SCALE 1:100)

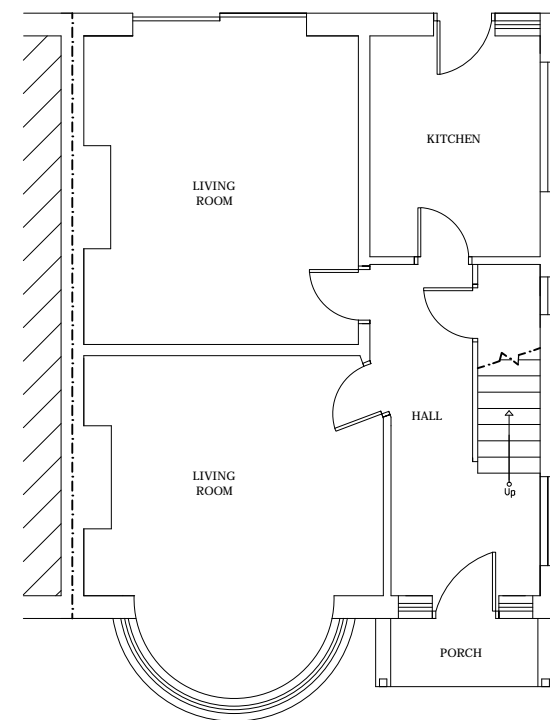

EXISTING FIRST FLOOR
(SCALE 1:100)

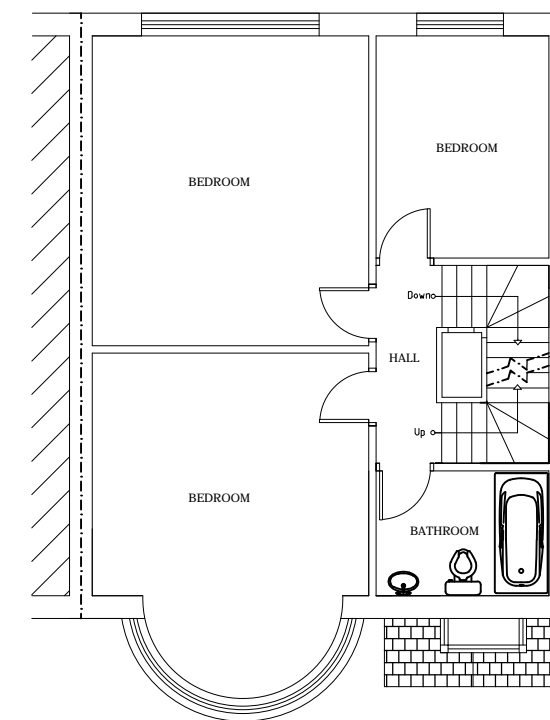

PROPOSED FIRST FLOOR
(SCALE 1:100)

