



**NOTES RELATING TO THIS DRAWING**


ALL DIMENSIONS ARE TO BE CHECKED ON SITE PRIOR TO COMMENCEMENT OF ANY WORKS, AND ANY DISCREPANCIES REPORTED IMMEDIATELY TO THE ARCHITECT/DRAWER.  
 THIS DRAWING IS TO BE READ IN CONJUNCTION WITH ALL OTHER DESIGN TEAM DETAILS AND SPECIFICATIONS.  
 DO NOT SCALE FROM DRAWINGS, EXCEPT FOR THE PURPOSES OF PLANNING ASSESSMENT.

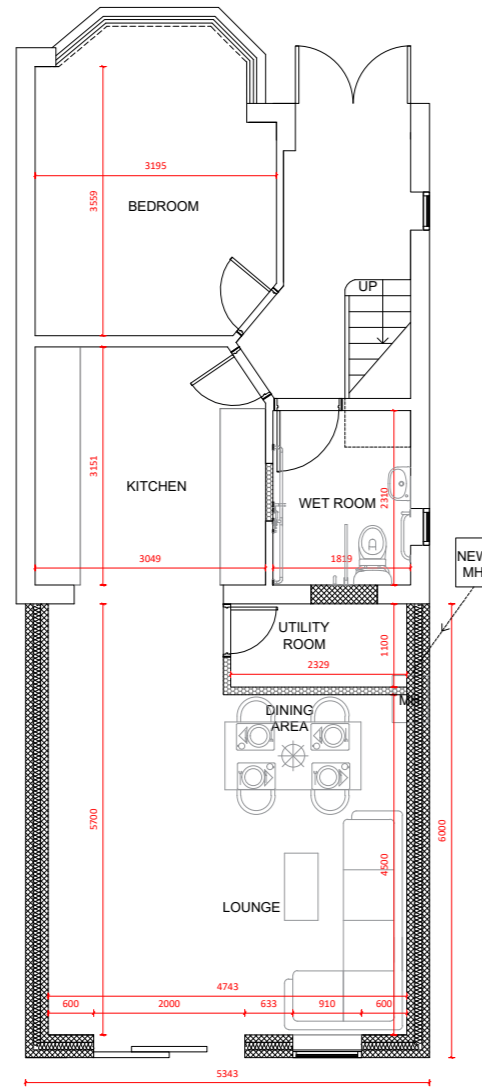

**GROUND FLOOR (proposed)**  
Scale 1:100

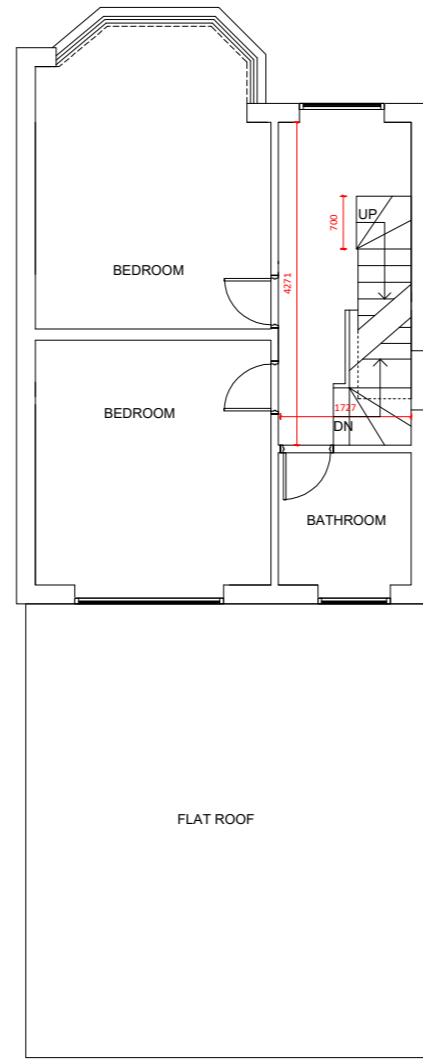


**FIRST FLOOR (proposed)**  
Scale 1:100

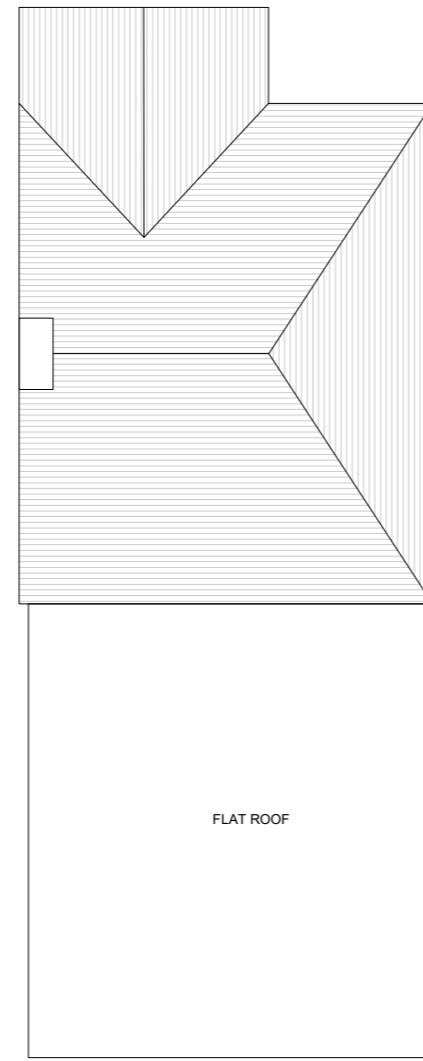

**ROOF PLAN (proposed)**  
Scale 1:100

- LEGEND:
- RETAINED STRUCTURE
  - NEW CAVITY WALL
  - NEW STUD WALL
  - NEW BLOCKWORK WALL

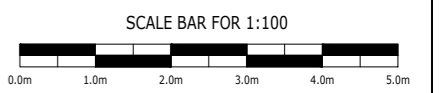

**FRONT ELEVATION (proposed)**  
Scale 1:100




**REAR ELEVATION (proposed)**  
Scale 1:100

NOTES:  
 - PEBBLE DASH RENDER TO MATCH EXISTING  
 - ALL NEW WINDOWS AND DOORS TO MATCH EXISTING APPEARANCE



**SIDE ELEVATION 1 (proposed)**  
Scale 1:100

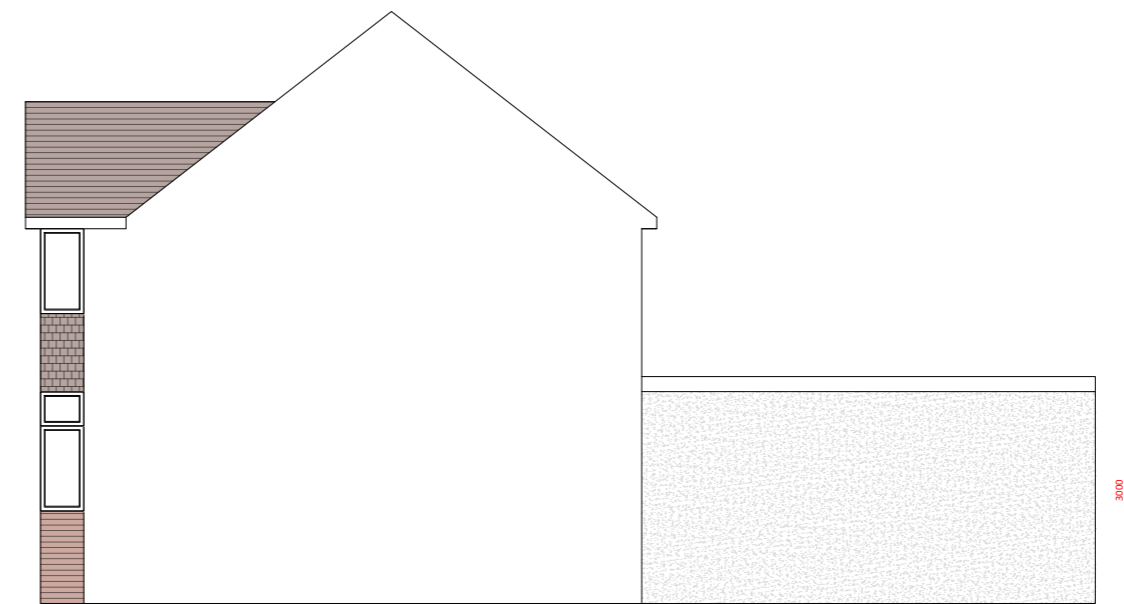

**SIDE ELEVATION 2 (proposed)**  
Scale 1:100

Rev.	Description	By	Chkd.	Date
P1	ISSUE FOR INFORMATION	SS	SS	SEPT 24

Title:	ISSUE FOR INFORMATION		
Client:			
Project:	16 FULWELL PARK AVENUE, TWICKENHAM, TW2 5HQ		
Drawing:	PROPOSED PLANS AND ELEVATIONS		
Drawn:	SS	Chkd:	SS
Drawing Status:	PLANNING ISSUE	Rev.	P1
Scale:	Noted @ A2	Date:	SEPT 24
Job No.:	PSD/2024/540	Drawing No.:	A02