


NOTES RELATING TO THIS DRAWING

ALL DIMENSIONS ARE TO BE CHECKED ON SITE PRIOR TO COMMENCEMENT OF ANY WORKS, AND ANY DISCREPANCIES REPORTED IMMEDIATELY TO THE ENGINEER.

THIS DRAWING IS TO BE READ IN CONJUNCTION WITH ALL OTHER DESIGN TEAM DETAILS AND SPECIFICATIONS.


DO NOT USE THIS DRAWING TO BUILD FROM WITHOUT IT BEING NOTED AS ISSUED FOR "CONSTRUCTION" IN THE TITLE PANEL BELOW.

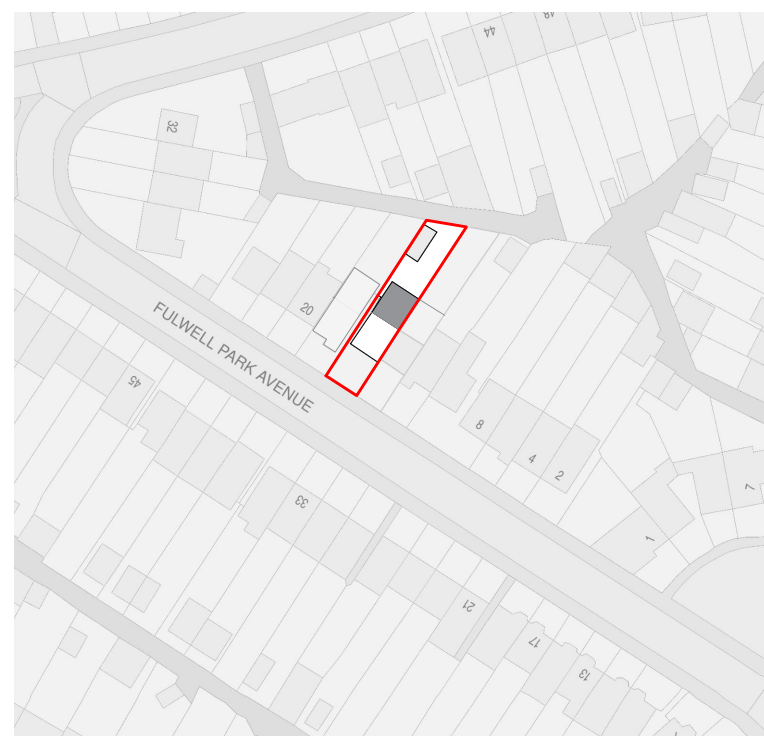

LOCATION PLAN
 Scale 1:1250



SITE PLAN
 Scale 1:500

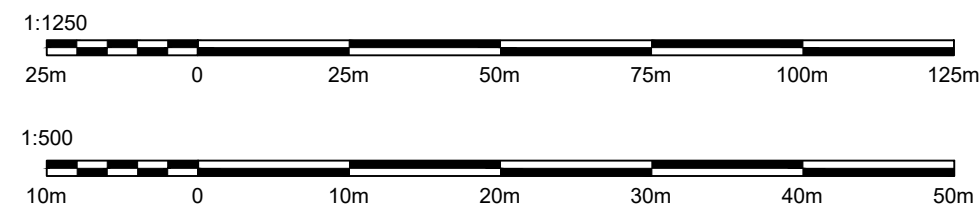

Rev.	Description	By	Chkd.	Date
P1	ISSUE FOR INFORMATION	SPS	SPS	SEPT 24

Title:	ISSUE FOR INFORMATION
--------	-----------------------

Client:	
---------	--

Project:	16 FULWELL PARK AVENUE, TWICKENHAM, TW2 5HQ
----------	--

Drawing:	SITE AND LOCATION PLANS
----------	-------------------------

Drawn:	SS	Chkd:	SS
--------	----	-------	----

Drawing Status:	PLANNING ISSUE	Rev.	P1
-----------------	----------------	------	----

Scale:	Noted @ A3	Date	SEPT 24
--------	------------	------	---------

Job No.	PSD/2024/540	Drawing No.	A03
---------	--------------	-------------	-----