

ALL DIMENSIONS MUST BE CHECKED ON SITE AND NOT SCALED FROM THIS DRAWING  
EXCEPT FOR PLANNING PURPOSES


Enlarge roof lights to 2 x SK06. Roof lights must not project more than 150mm from the plane of the roof when measured perpendicular to the existing roof.



PROPOSED FRONT ELEVATION  
1:50




PROPOSED REAR  
ELEVATION 1:50

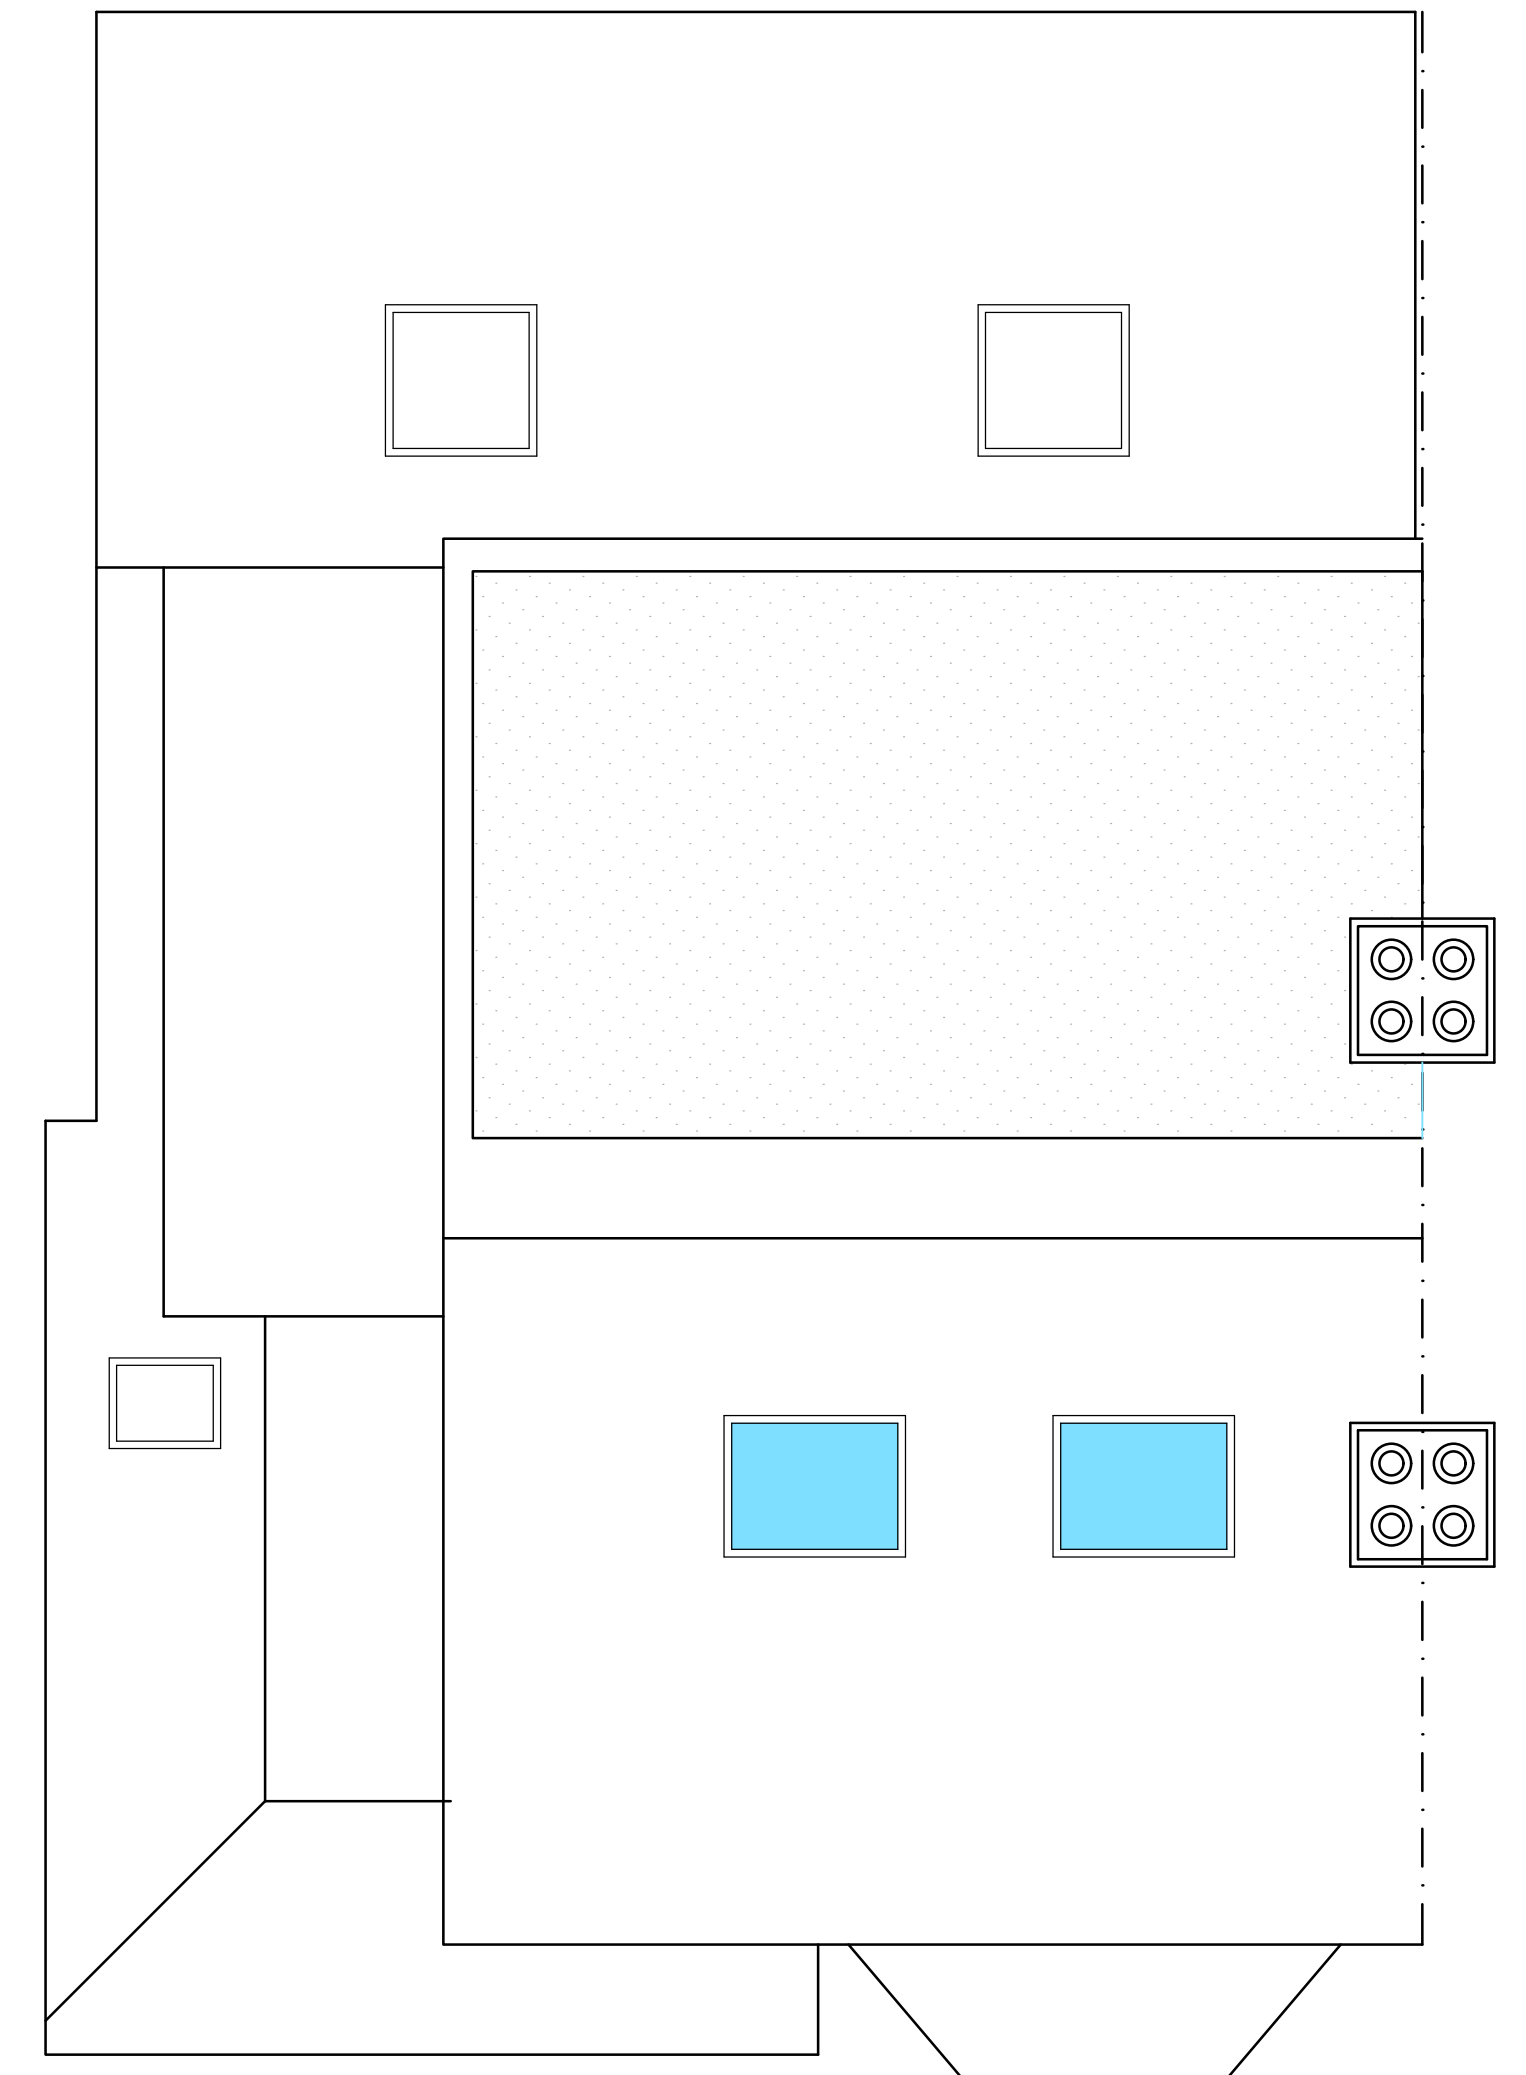

PROPOSED ROOF PLAN  
1:50

ALL NEW MATERIALS TO MATCH EXISTING AS NEARLY AS POSSIBLE

Main Dormer = 6.11 x 3.70 x 2.79/2	= 31.65m <sup>3</sup>
TOTAL	= 31.65m <sup>3</sup>
Less than 50m <sup>3</sup> in loft for a semi-detached property.	
Therefore volume is within permitted development	

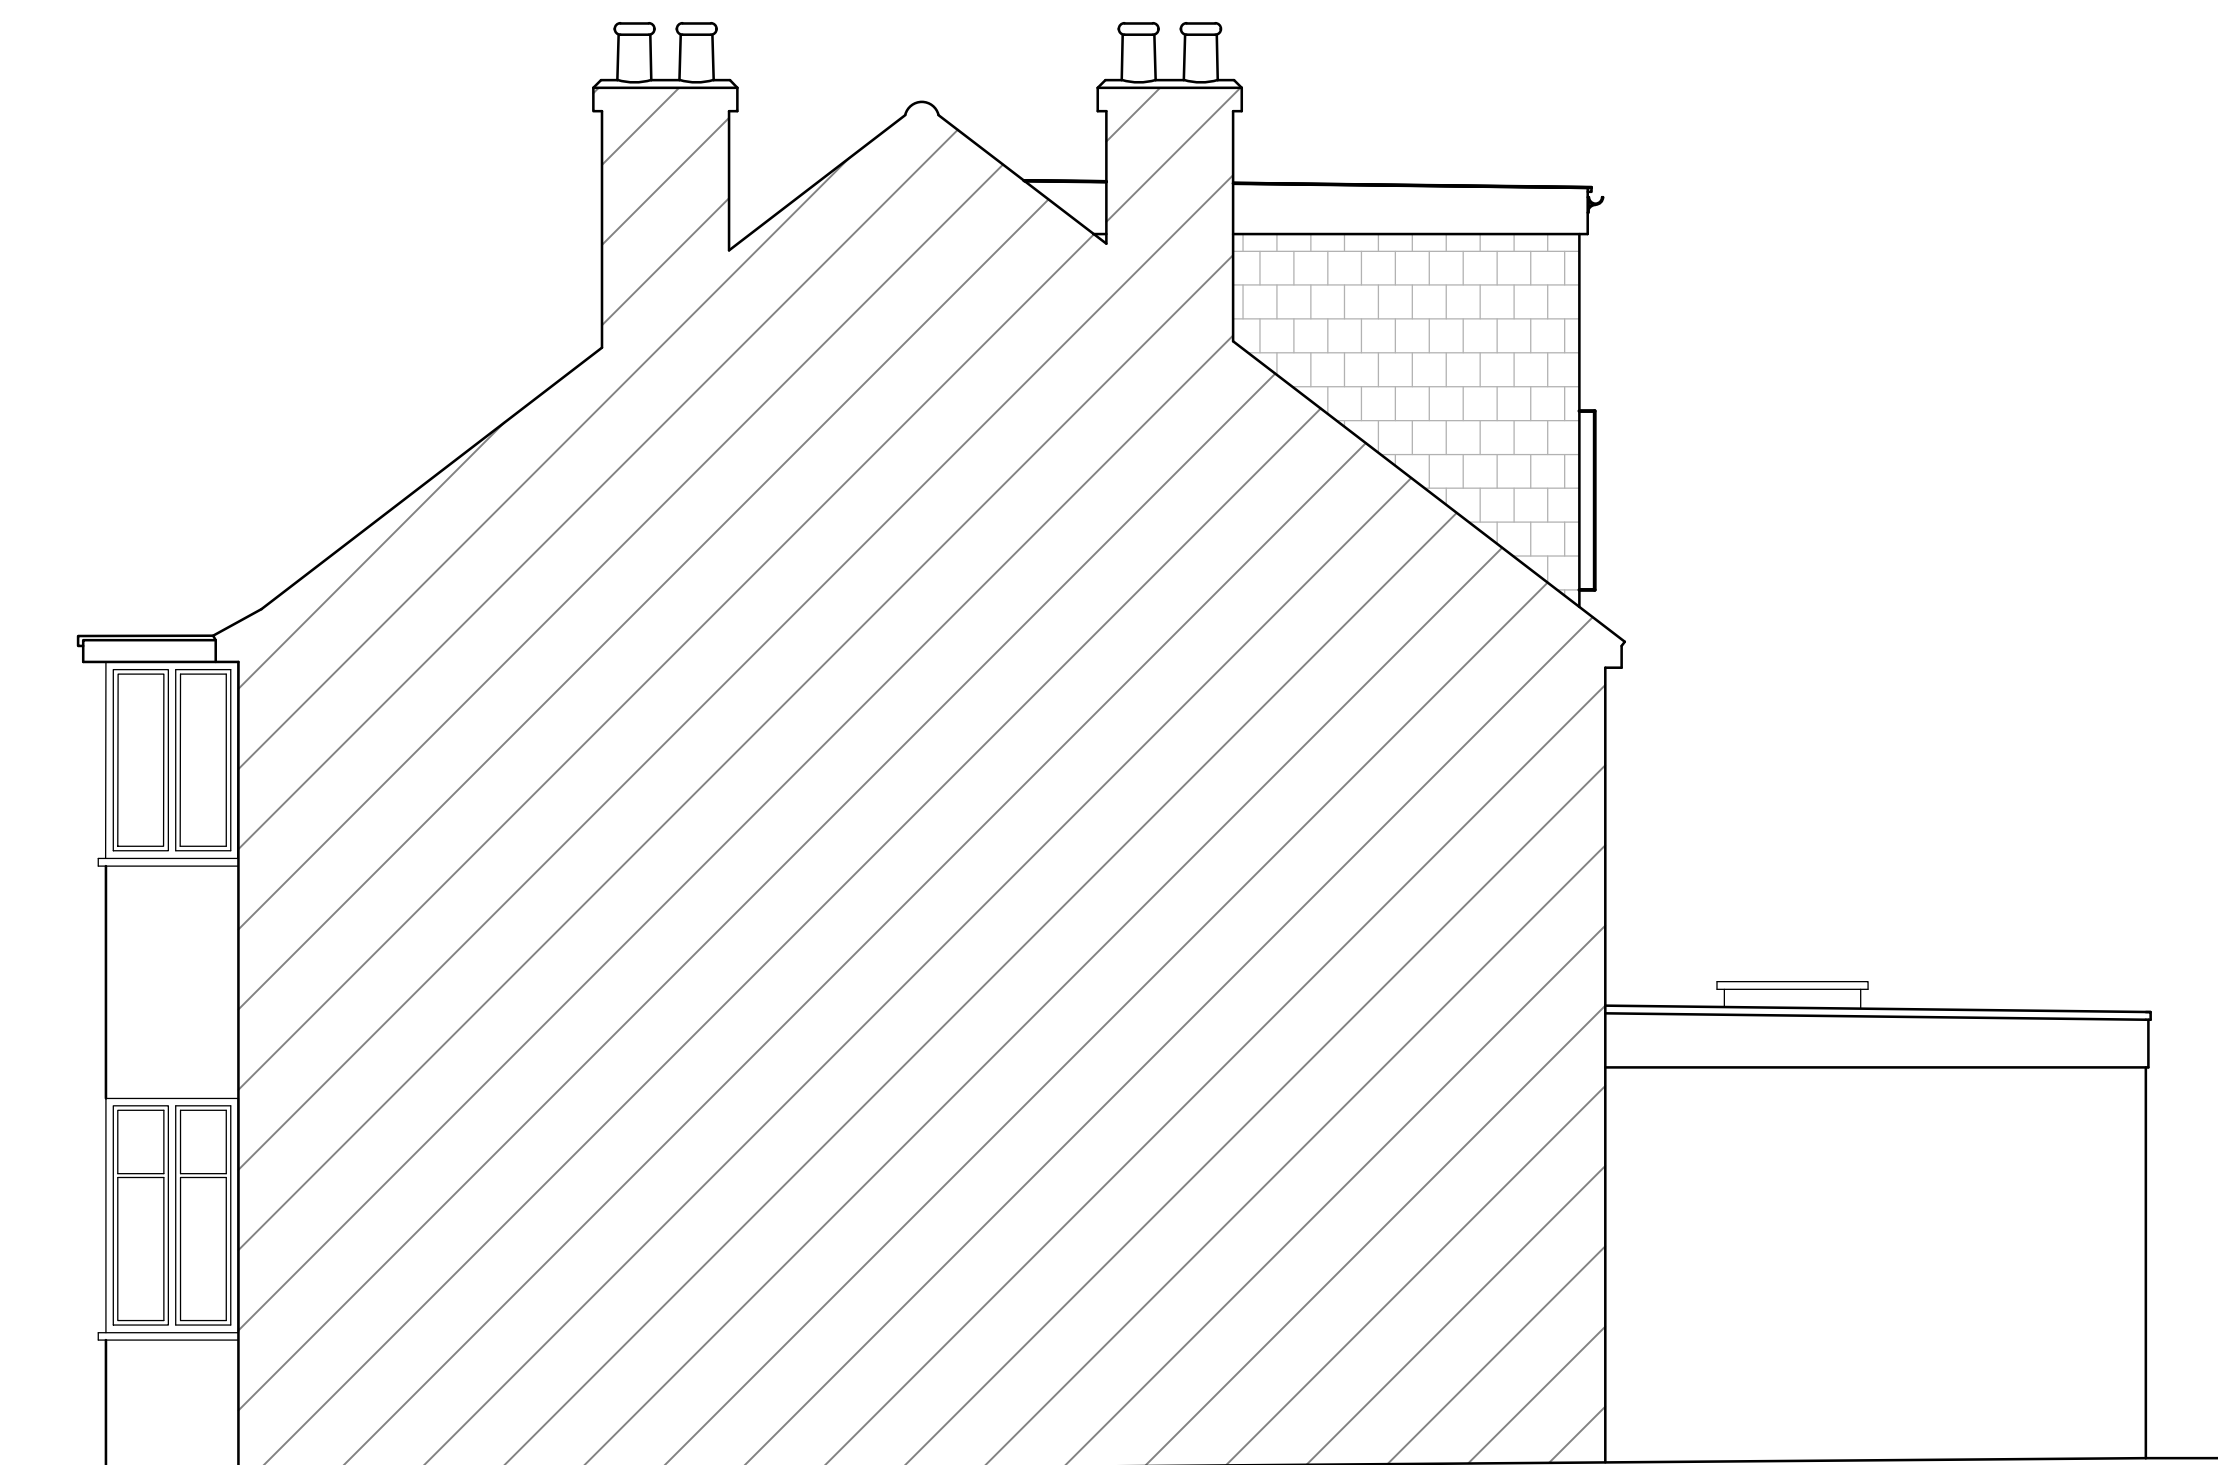

PROPOSED SIDE ELEVATION  
1:50



PROPOSED SIDE ELEVATION  
1:50



REVISION	REVISION NOTES	DATE
SITE ADDRESS		THIS DRAWING IS ISSUED SOLELY ON THE UNDERSTANDING THAT IT IS COPYRIGHT, SHOULD BE REGARDED AS CONFIDENTIAL AND MUST NOT BE REPRODUCED WITHOUT THE DESIGNERS' CONSENT.
24 Gordon Avenue		
London		
SW14 8DZ		
N. TURNER DESIGNS LTD		DRAWN BY N. TURNER, B.ENG (Hons)
28 FREEMANS CLOSE		DRAWN ON 04/09/2024
STOKE POGES		SCALE 1:50 @ A1
BUCKS		DRG NO 2024-09-5993/5
SL2 4ER		
MOB: 07825 372 548		