



PROPOSED GROUND FLOOR PLAN 1:50

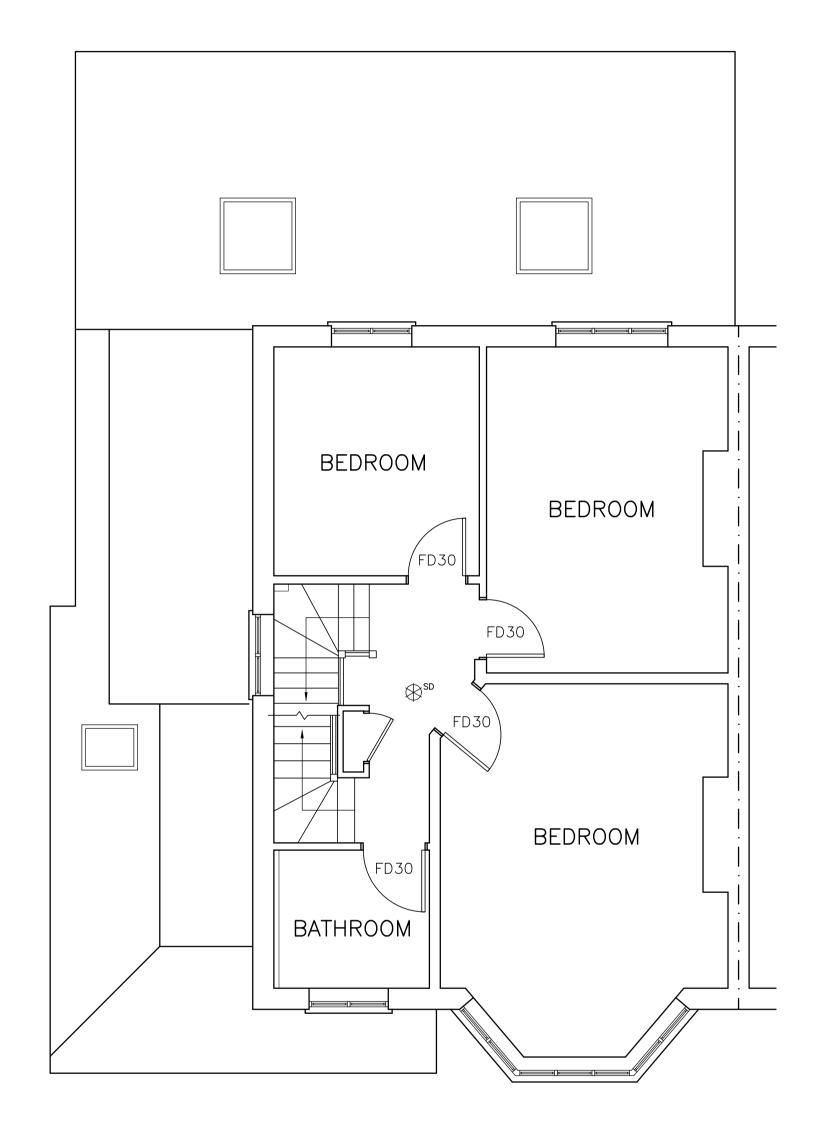

PROPOSED FIRST FLOOR PLAN 1:50

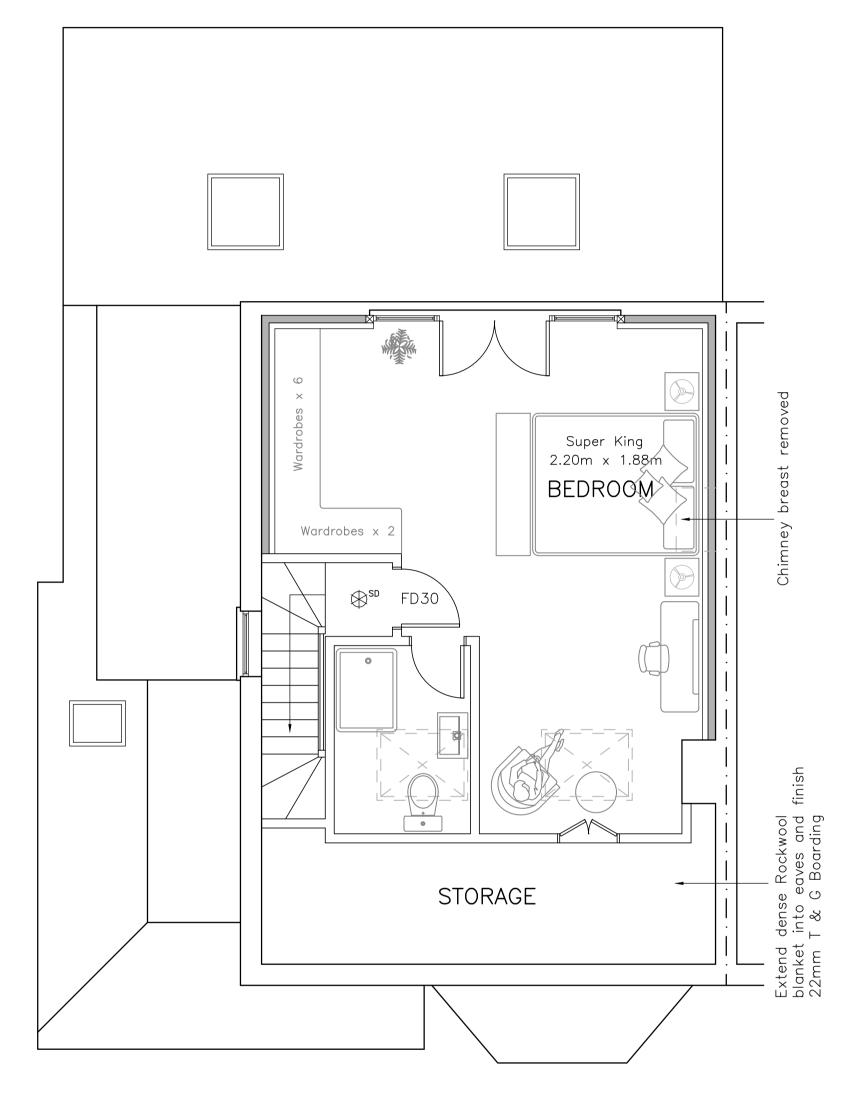

PROPOSED SECOND FLOOR PLAN 1:50

PARTY WALL ETC ACT
THE BUILDING OWNER IS RESPONSIBLE FOR SERVING ALL
NOTICES AND OBTAINING ANY WRITTEN CONSENT WHICH
MAY BE REQUIRED UNDER THE ABOVE LEGISLATION
BEFORE WORK COMMENCES.

RESTRICTIVE COVENANTS
THE BUILDING OWNER IS RESPONSIBLE FOR INFORMING N.
TURNER DESIGNS LTD IN WRITING WHETHER THERE ARE
ANY RESTRICTIVE COVENANTS ON THIS PROPERTY. IF SO,
THE PROPERTY OWNER MAY NEED FURTHER PERMISSION
TO DEVELOP THE PROPERTY / LAND. IN SUCH INSTANCES
COVENANT APPROVAL IS REQUIRED PRIOR TO WORKS
COMMENCING ON SITE. ADHERENCE TO COVENANTS IS THE
RESPONSIBILITY OF THE PROPERTY OWNER.


 $FD30 = \frac{1}{2} hr$ fire resistant door

⇔ sp = Smoke detector

 \bigcirc^{HD} = Heat detector

FE = Fire extinguisher

FB = Fire blanket

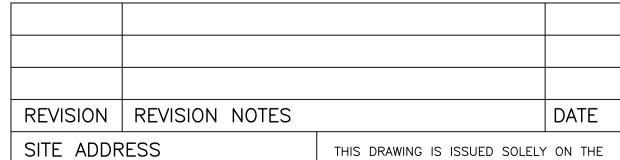

24 Gordon Avenue London

SW14 8DZ

UNDERSTANDING THAT IT IS COPYRIGHT,
SHOULD BE REGARDED AS CONFIDENTIAL
AND MUST NOT BE REPRODUCED WITHOUT
THE DESIGNERS CONSENT.

N. TURNER DESIGNS LTD
28 FREEMANS CLOSE
STOKE POGES
BUCKS
SL2 4ER
MOB: 07825 372 548

DRAWN BY N. TURNER, B.Eng (Hons)

DRAWN ON 04/09/2024

SCALE 1:50 @ A1

2024-09-5993/2

DRG NO