




EXISTING GROUND FLOOR PLAN

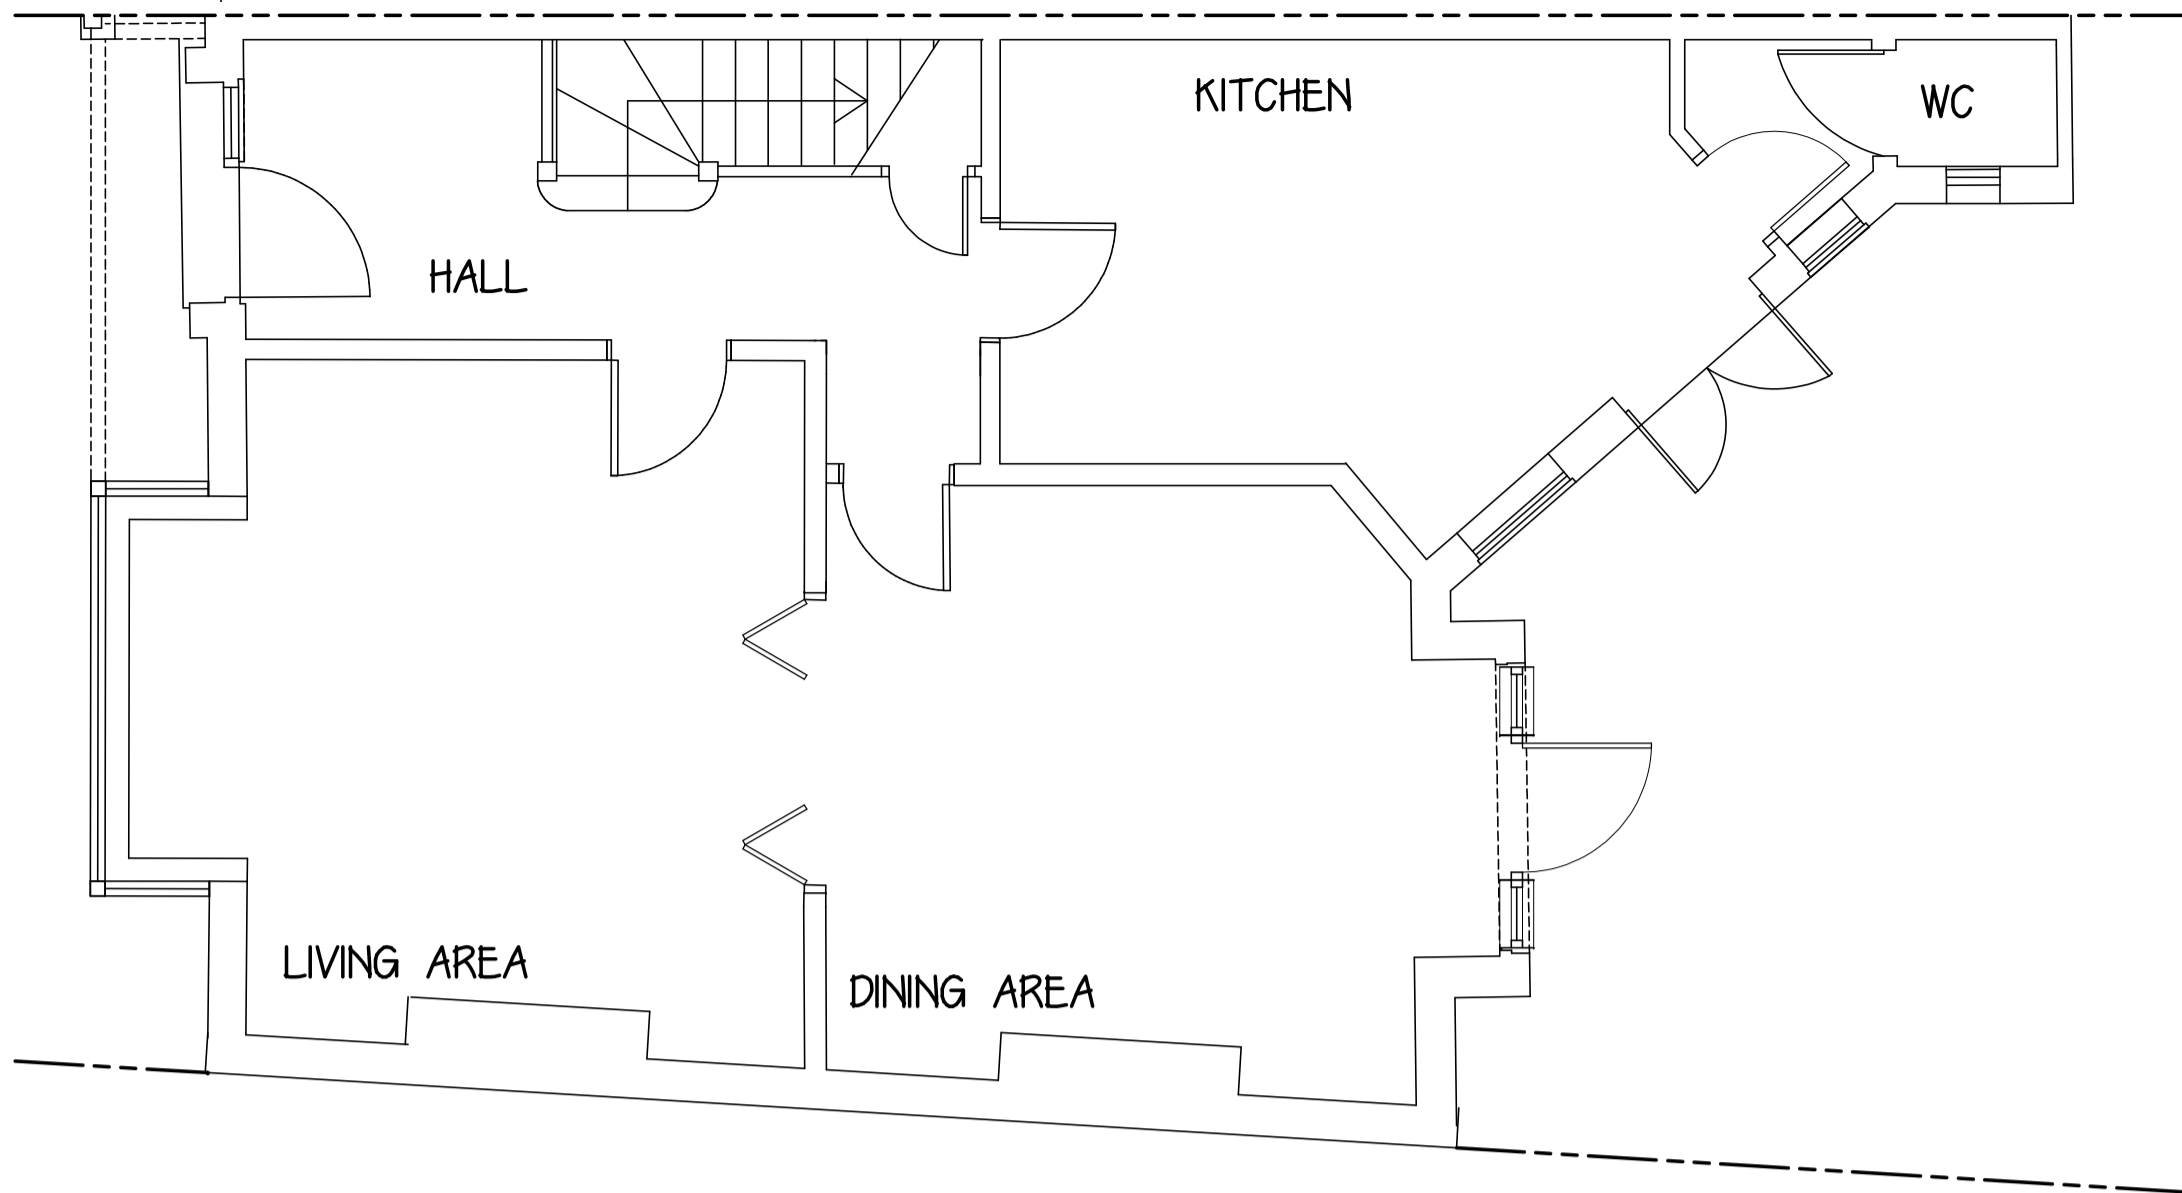

EXISTING FIRST FLOOR PLAN

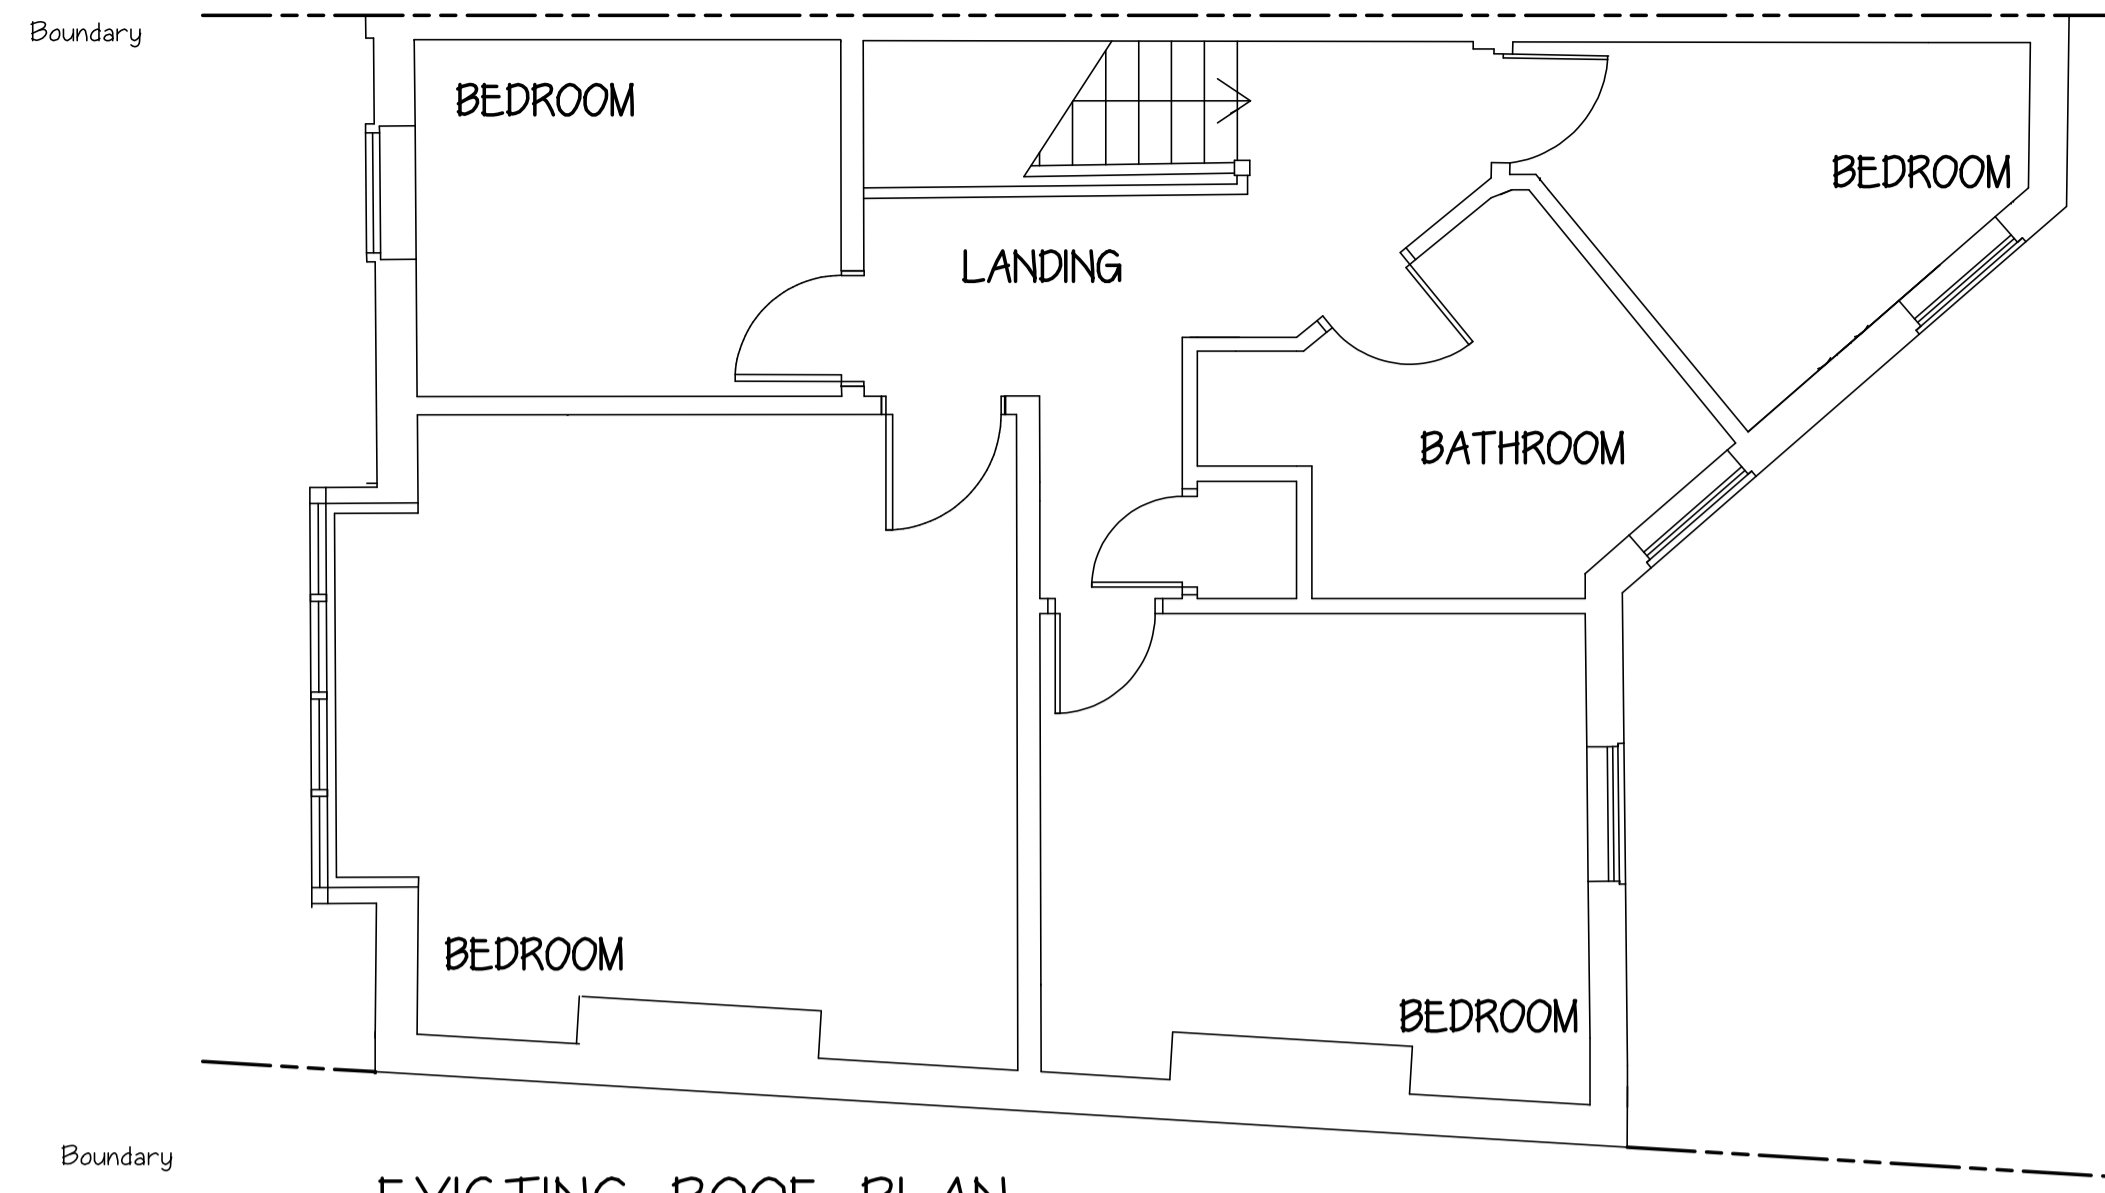

EXISTING ROOF PLAN

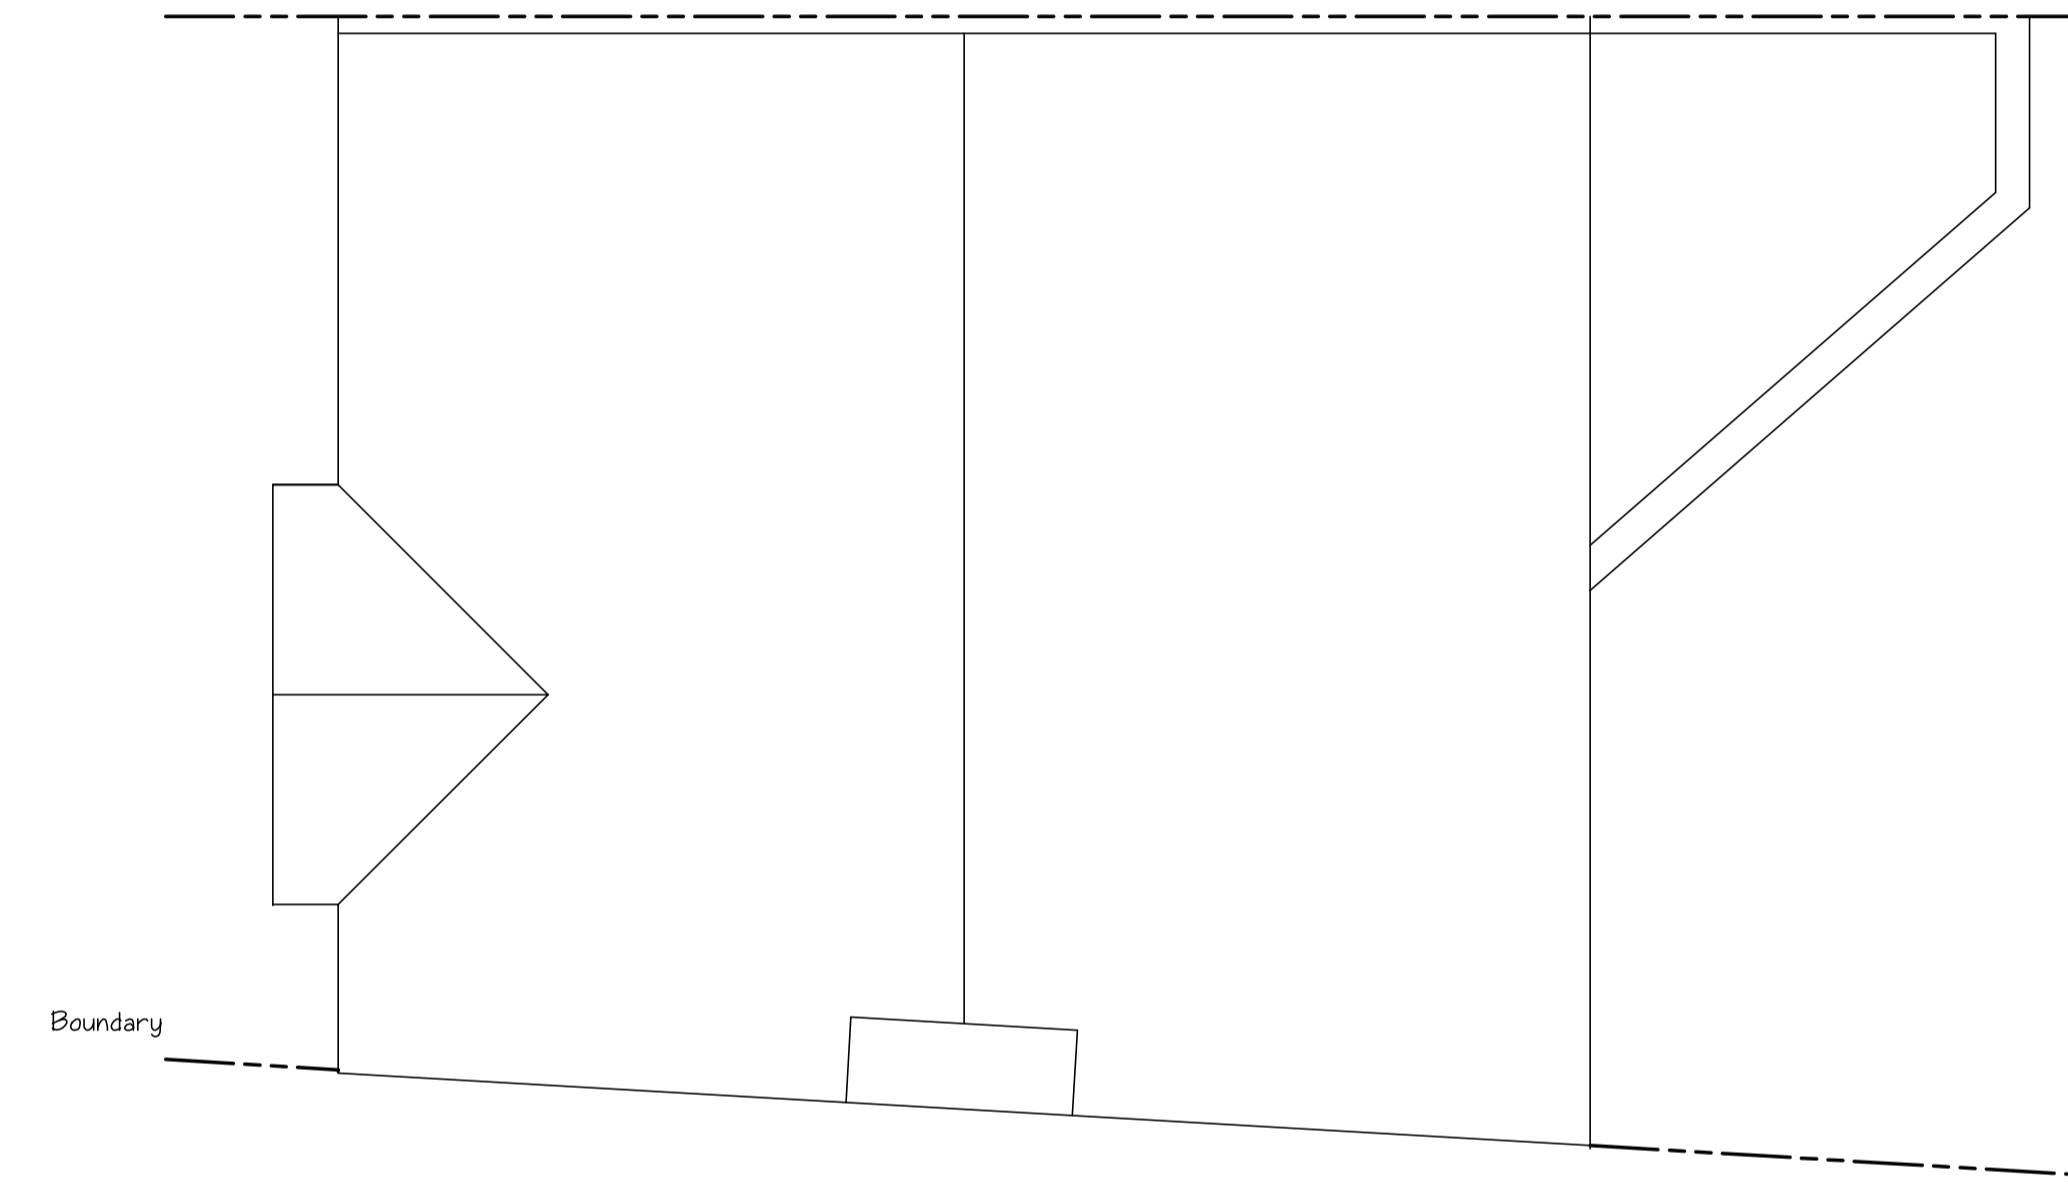

EXISTING FRONT ELEVATION



EXISTING REAR ELEVATION



EXISTING SIDE ELEVATION



**The Harvest Partnership**  
 Design, Construction, Planning, & Development Consultants


Tel: 020 8253 7110  
 Fax: 020 8253 7111  
 www.harvestpartnership.co.uk  
 email: info@harvestpartnership.co.uk

Apex House  
 41 Tamworth Road  
 Croydon  
 CR0 1XU

Proposals <b>PROPOSED SINGLE STOREY REAR EXTENSION.</b>		Address <b>12 BYFELD GARDENS, LONDON, SW13 9HP.</b>	
Title <b>EXISTING LAYOUT.</b>		Client	
Drawing No <b>BG/03.</b>	Scale <b>1:50.</b>	Revision	Date <b>JULY 24.</b>

GENERAL NOTES

1. Drawings are for Local Authority approval only.
2. Drawings are not to be scaled.
3. Builder to check all dimensions on site.
4. Builder to measure all new steelwork, timber beams/joists and materials on site and not scaled from the drawings when ordering materials.
5. No responsibility is taken for checking legal ownership of site, covenants thereon and position of boundaries.
6. Appropriate party wall notices must be served in advance to, and any negotiations settled prior to start of works in accordance with the Party Wall etc Act 1996.
7. All electrics to be to IEE regulations.
8. All workmanship and materials to comply with the relevant British Standard, Code of Practice, BBA certificate and manufacturers instructions.

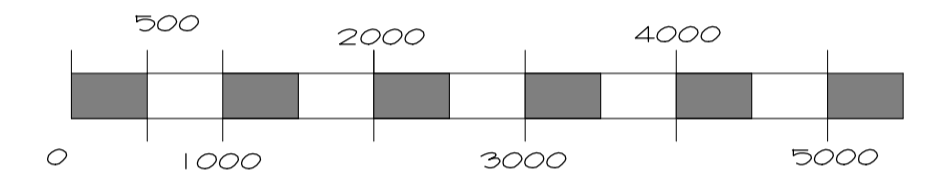

SCALE BAR  
 1:50 ON A1, 1:100 ON A3