


This drawing is copyright of PML Architecture. This drawing must be read in conjunction with the Designer's Risk Assessment, specification and all other relevant documentation and drawings. PML Architecture accept no liability for any expense, loss or damage of whatsoever nature and however arising from any variation made to this drawing or in the execution of the work to which it relates which has not been referred to them and their approval obtained. Do not scale from this drawing or the digital data, only figured dimensions are to be used. For Planning refer to linear scale. Check all dimensions on site prior to carrying out any works – advice any discrepancy

--- Cycle st abv

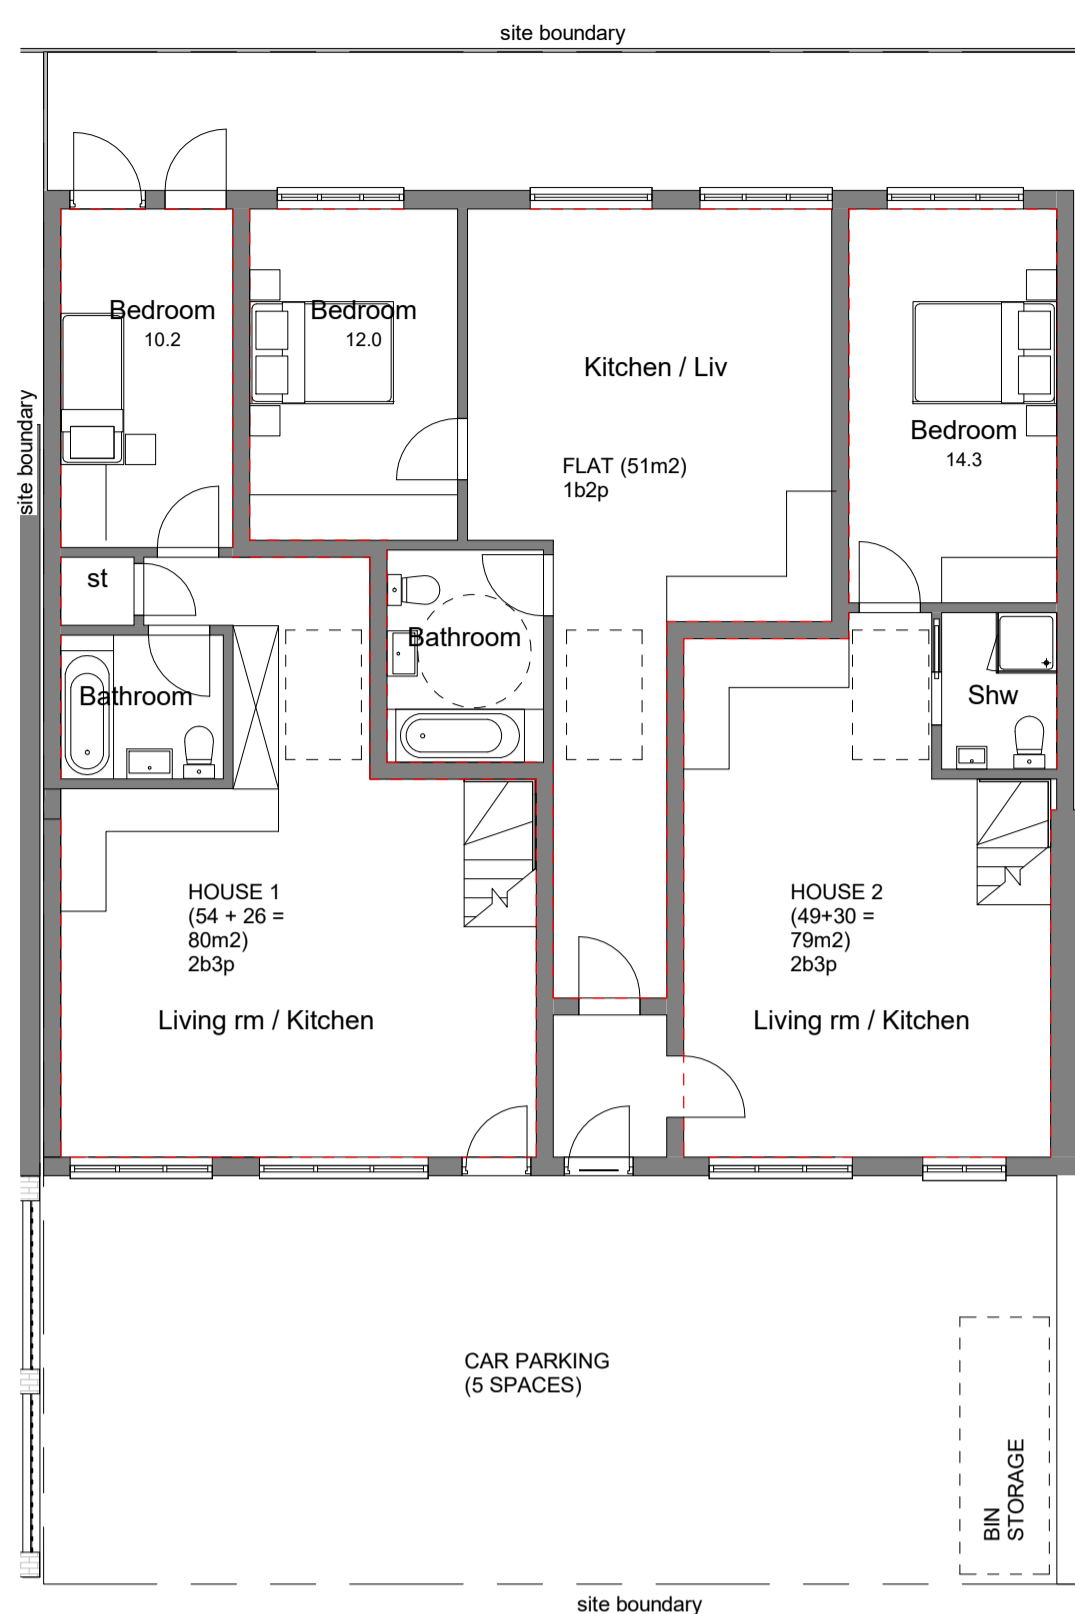


SECOND CROSS ROAD

1 GROUND FL PLAN
P302 1: 100




2 FIRST FLOOR PLAN
P302 1: 100

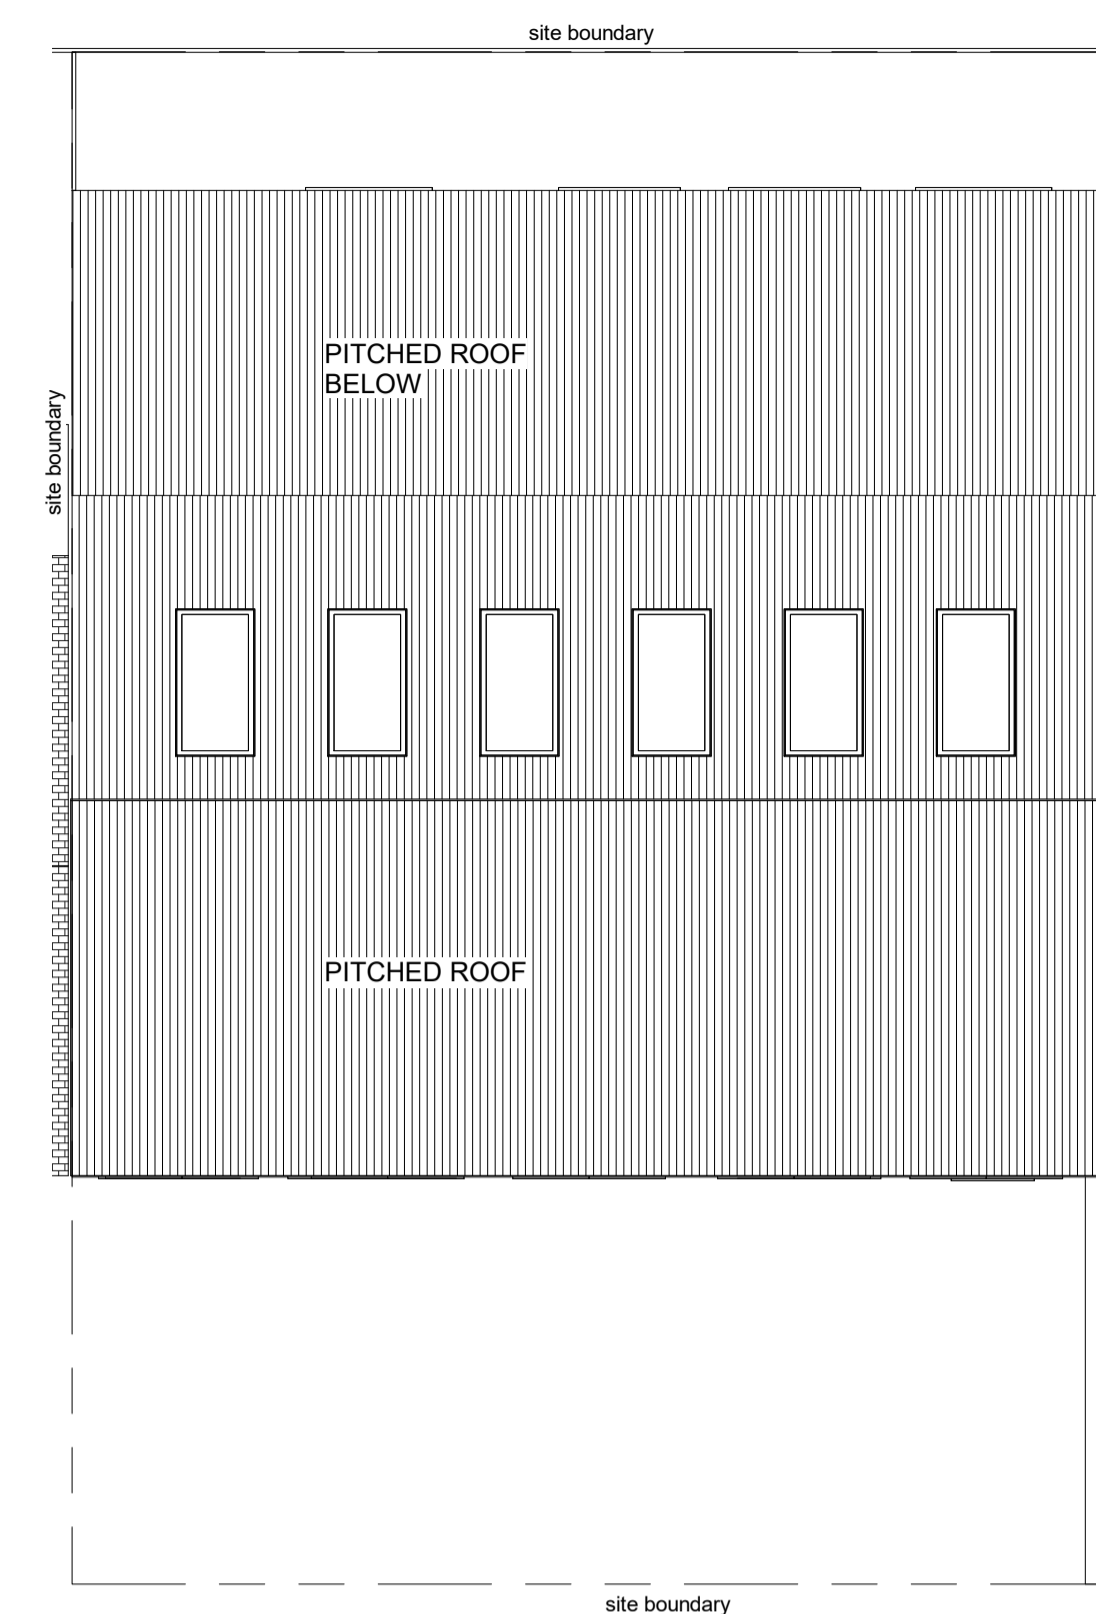


3 ROOF PLAN
P302 1: 100




4 FRONT ELEVATION (EAST)
P302 1: 100

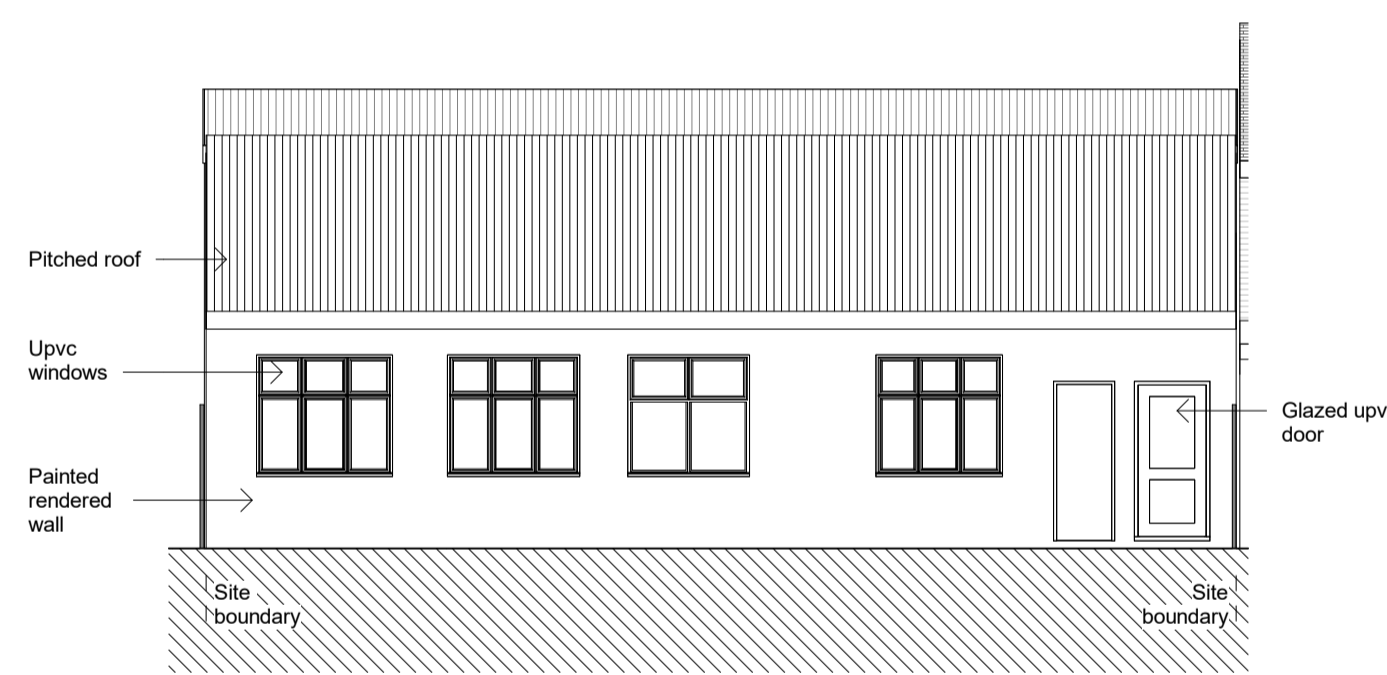


5 REAR ELEVATION (WEST)
P302 1: 100

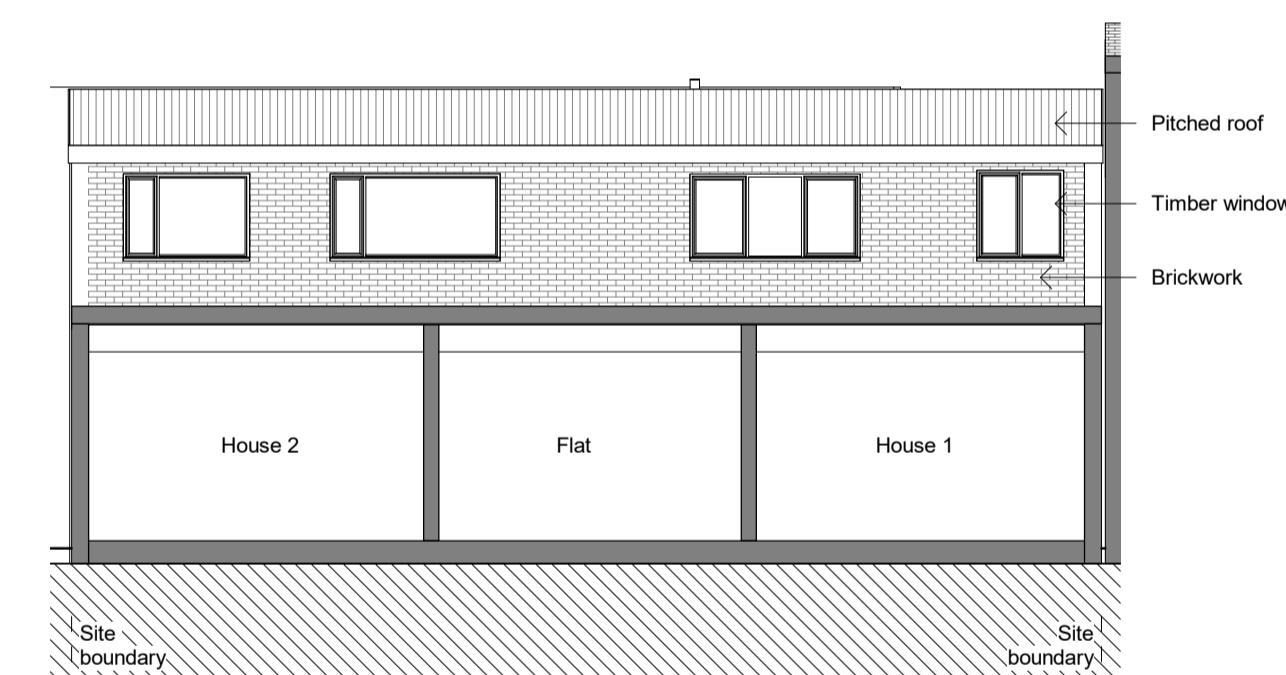

8 1F REAR ELEVATION
P302 1: 100

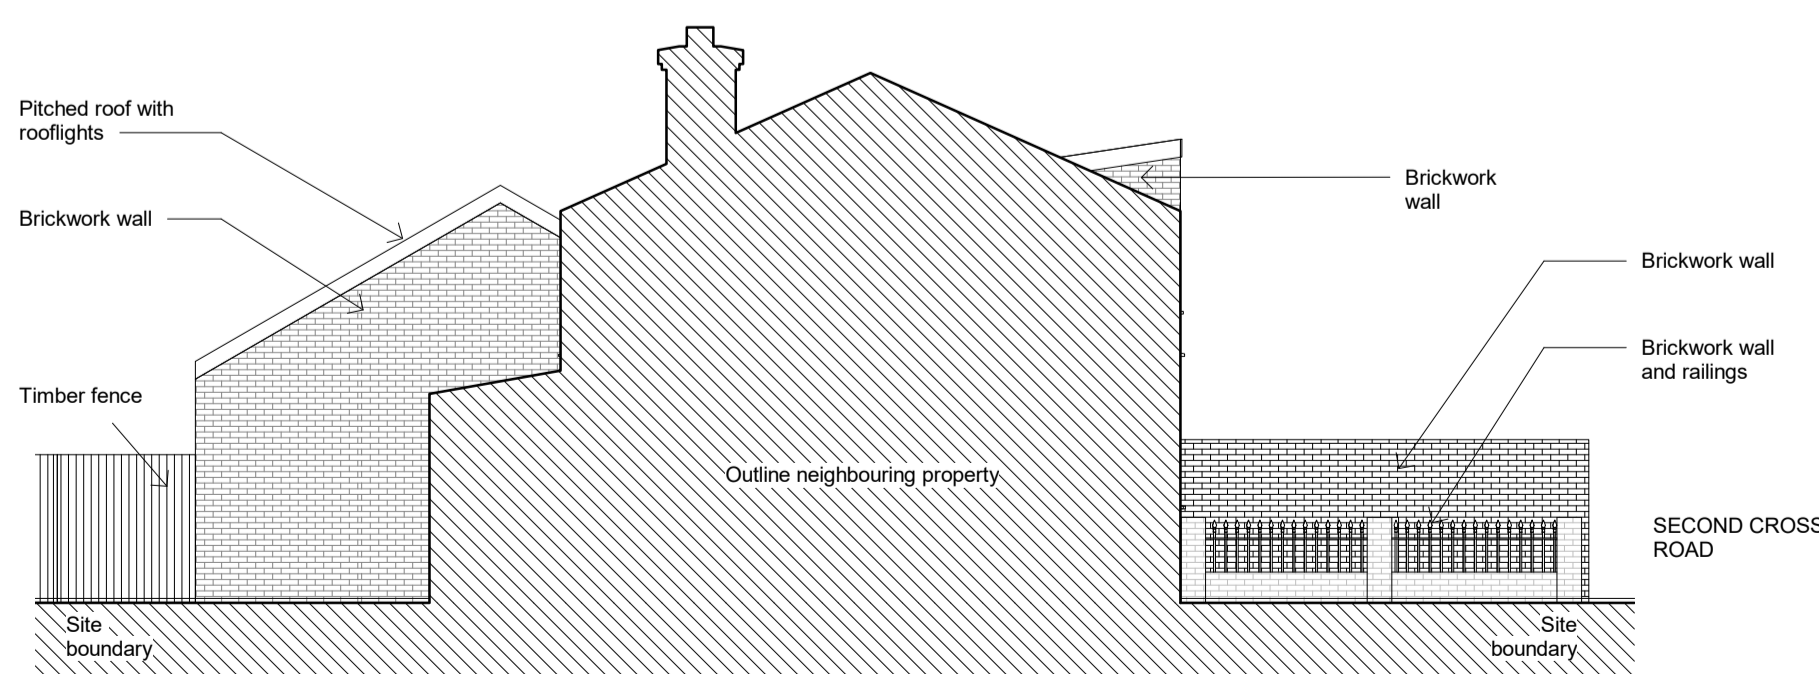

6 SIDE ELEVATION (SOUTH)
P302 1: 100

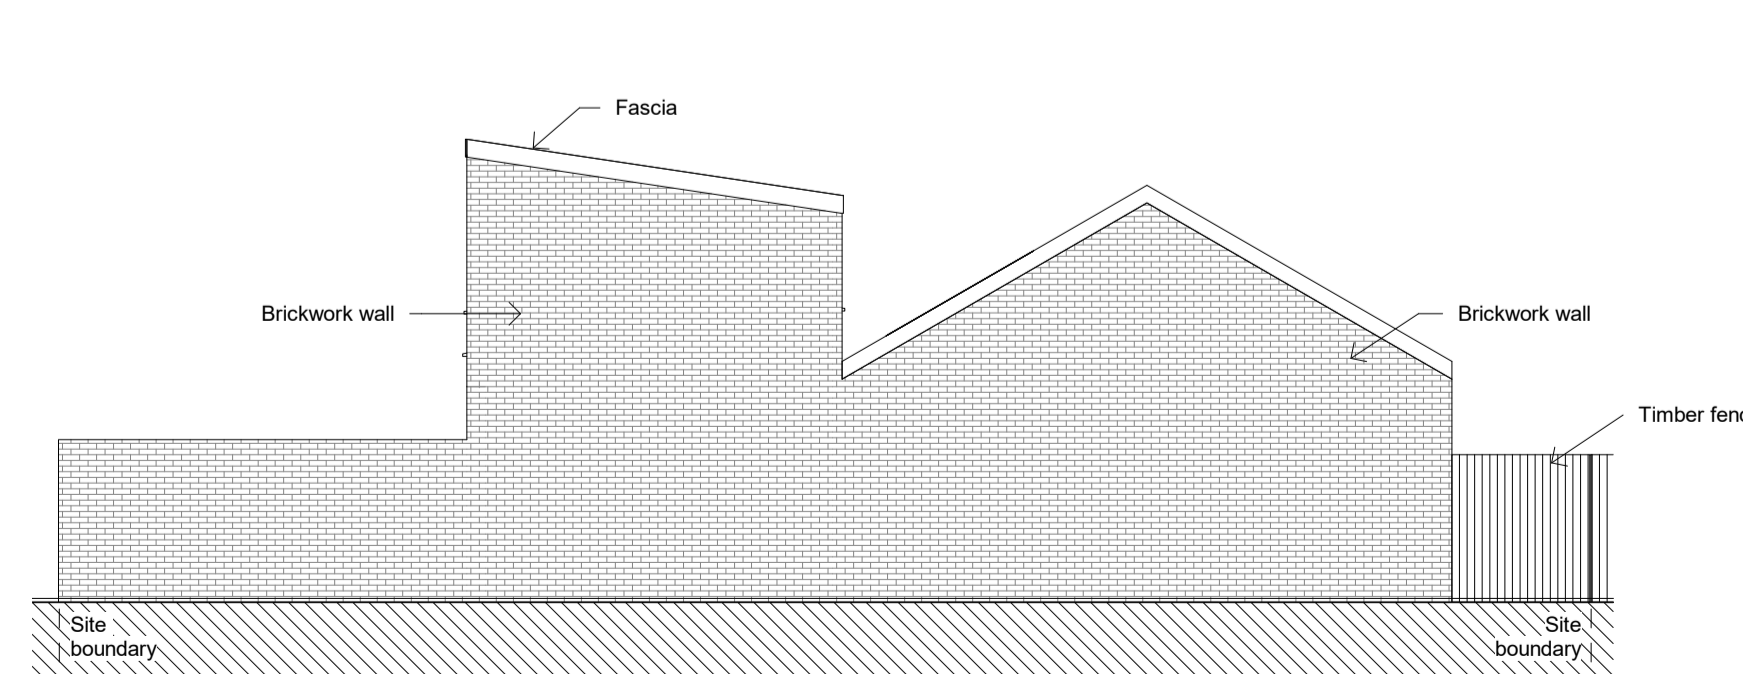

7 SIDE ELEVATION (NORTH)
P302 1: 100



1	Planning issue	06/09/24	KN	SH
REV	DESCRIPTION	DD.MM.YY	BY	CHK

pmlarchitecture

86-90 Paul Street London EC2A 4NE
mail@pmlarchitecture.com 020 7183 8166

© PML Architecture

PROJECT:
**8 SECOND CROSS ROAD
TW2 5RF**

DRAWING TITLE:
**PROPOSED PLANS AND
ELEVATIONS**

SCALE: 1 : 100 @ A1	DATE: 01/03/24
DRG STAMP: PLANNING	DRAWING NO: P302
PROJECT REF: SCR	REV: 1