



This drawing is the property of All About Lofts Ltd and as such is the subject of Intellectual Property Rights including copyright and design rights. You must not reproduce, copy, loan or submit this drawing to any other party without the written consent of All About Lofts Ltd.

Dimensions whether scaled or figured are for Planning & Building Control approvals only. The General Contractor is responsible for the verification of all dimensions on site and must inform All About Lofts Ltd of any discrepancies prior to the setting out or ordering of materials.

IT IS THE HOME OWNERS RESPONSIBILITY TO OBTAIN PARTY WALL, LINE OF JUNCTION OR NOTICE OF ADJACENT EXCAVATION AGREEMENTS.

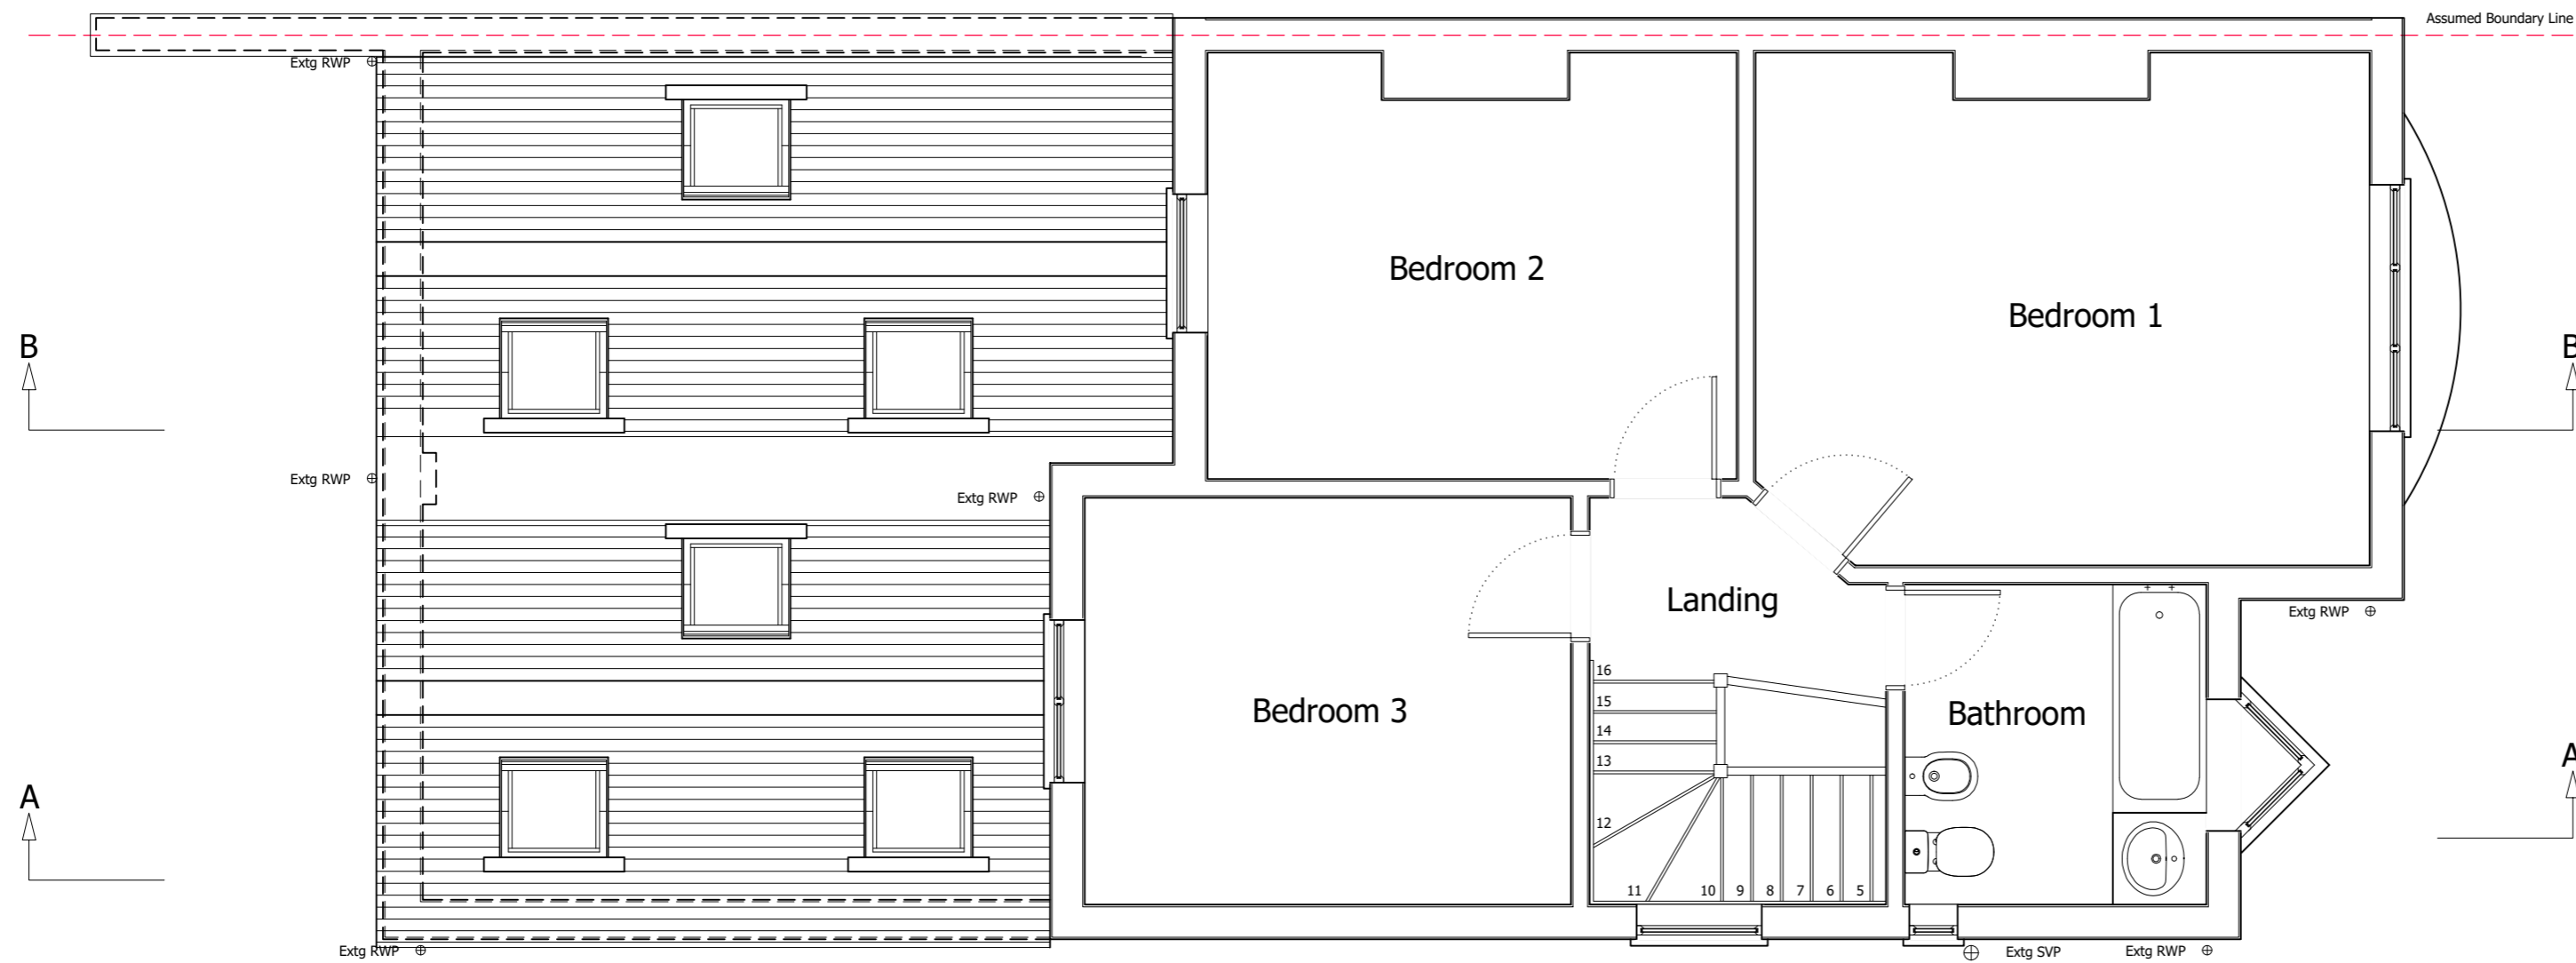

EXISTING FIRST FLOOR PLAN

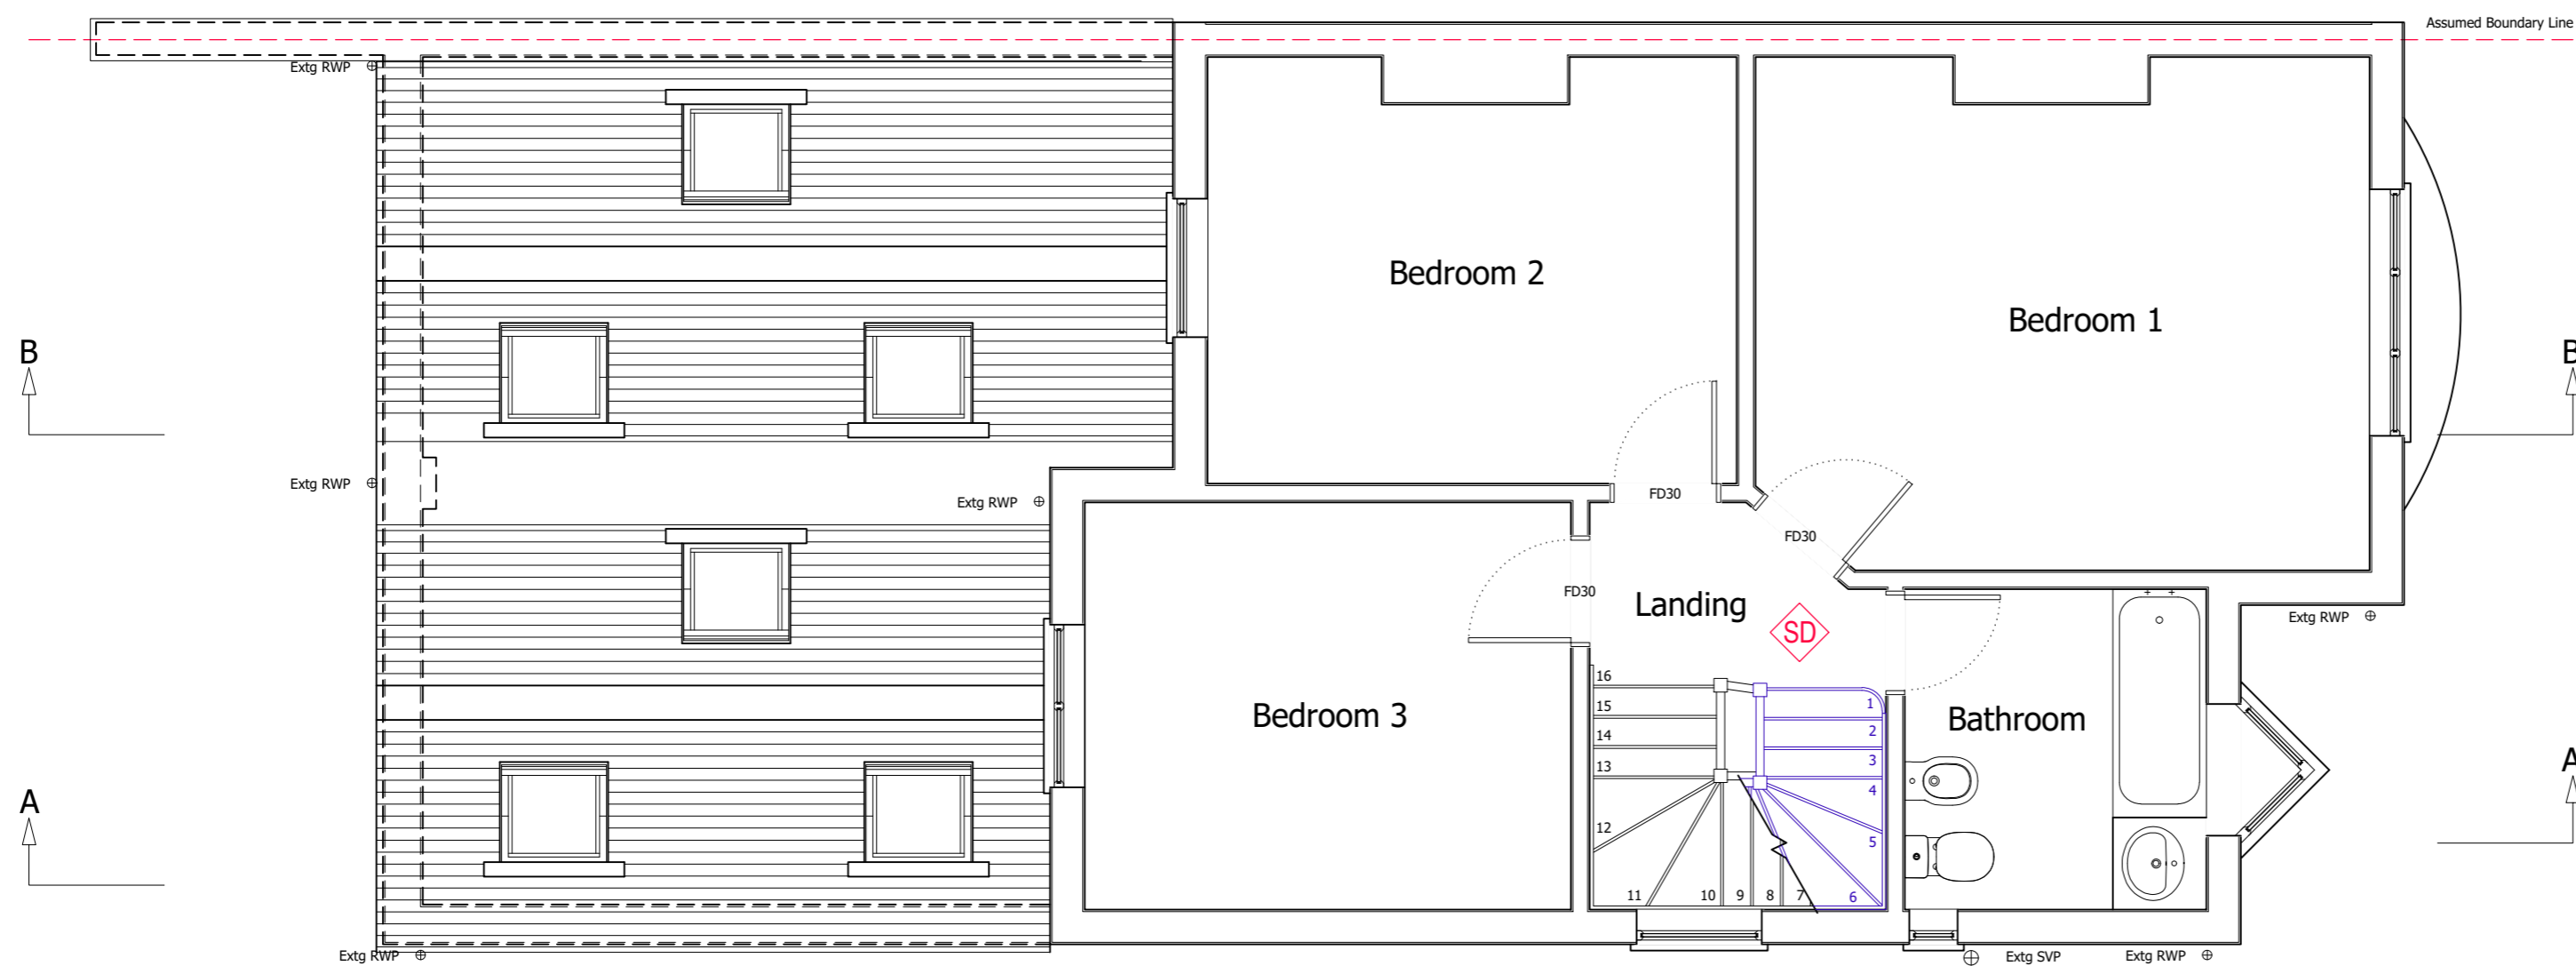

PROPOSED FIRST FLOOR PLAN



Homeowners Name (s):

Mr & Mrs Higgin

Site Address:

79 Gloucester Road
Hampton
TW12 2UQ

Local Authority:

Richmond upon Thames

Project Description:

Loft Conversion

Drawing Title:

Existing & Proposed First Floor Plans

Drawing Number: Revision:

Drawing 2

I

Date issued: Drawn by:

06/10/2024

JW

Scale: 1:50 @ A2

