


**01 EXISTING GROUND FLOOR PLAN**  
1:100 @A3

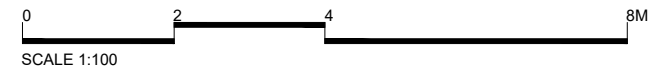

| Rev | Date       | Description                | Drawn | Check |
|-----|------------|----------------------------|-------|-------|
| 0   | 11.01.2024 | ISSUED FOR PRE-APPLICATION | GS    | FL    |
| 1   | 11.03.2024 | ISSUED FOR PLANNING        | GS    | FL    |
| 1   | 07.10.2024 | ISSUED FOR PLANNING        | GS    | FL    |
|     |            |                            |       |       |
|     |            |                            |       |       |
|     |            |                            |       |       |
|     |            |                            |       |       |

Do not Scale for Construction (Suitable for planning purposes only). Use figured dimensions only. All dimensions to be checked on site.

All drawings to be read in conjunction with the Engineers' drawings. Any discrepancies between consultants drawings to be reported to the Architect before any work commences.


The Contractor's attention is drawn to the Health & Safety matters identified in the Health & Safety plan as being potentially hazardous. These items should not be considered as a complete and final list. The Work Package Contractor's normal Health and Safety obligations still apply when undertaking constructional operations both on and off site.

**STAGE 3**


E: info@felixlewisarchitects.com  
T: 01822 535 010  
T: 01737 457 123  
W: www.felixlewisarchitects.com

**Felix Lewis Architects**

|                              |                             |
|------------------------------|-----------------------------|
| Project:                     | 367 - 40 SHEEN COMMON DRIVE |
| Title:                       | EXISTING GROUND FLOOR PLAN  |
| Scale @A3:                   | 1:100                       |
| Drawing and CAD File Number: | 367(P)010                   |
| Rev:                         | 1                           |

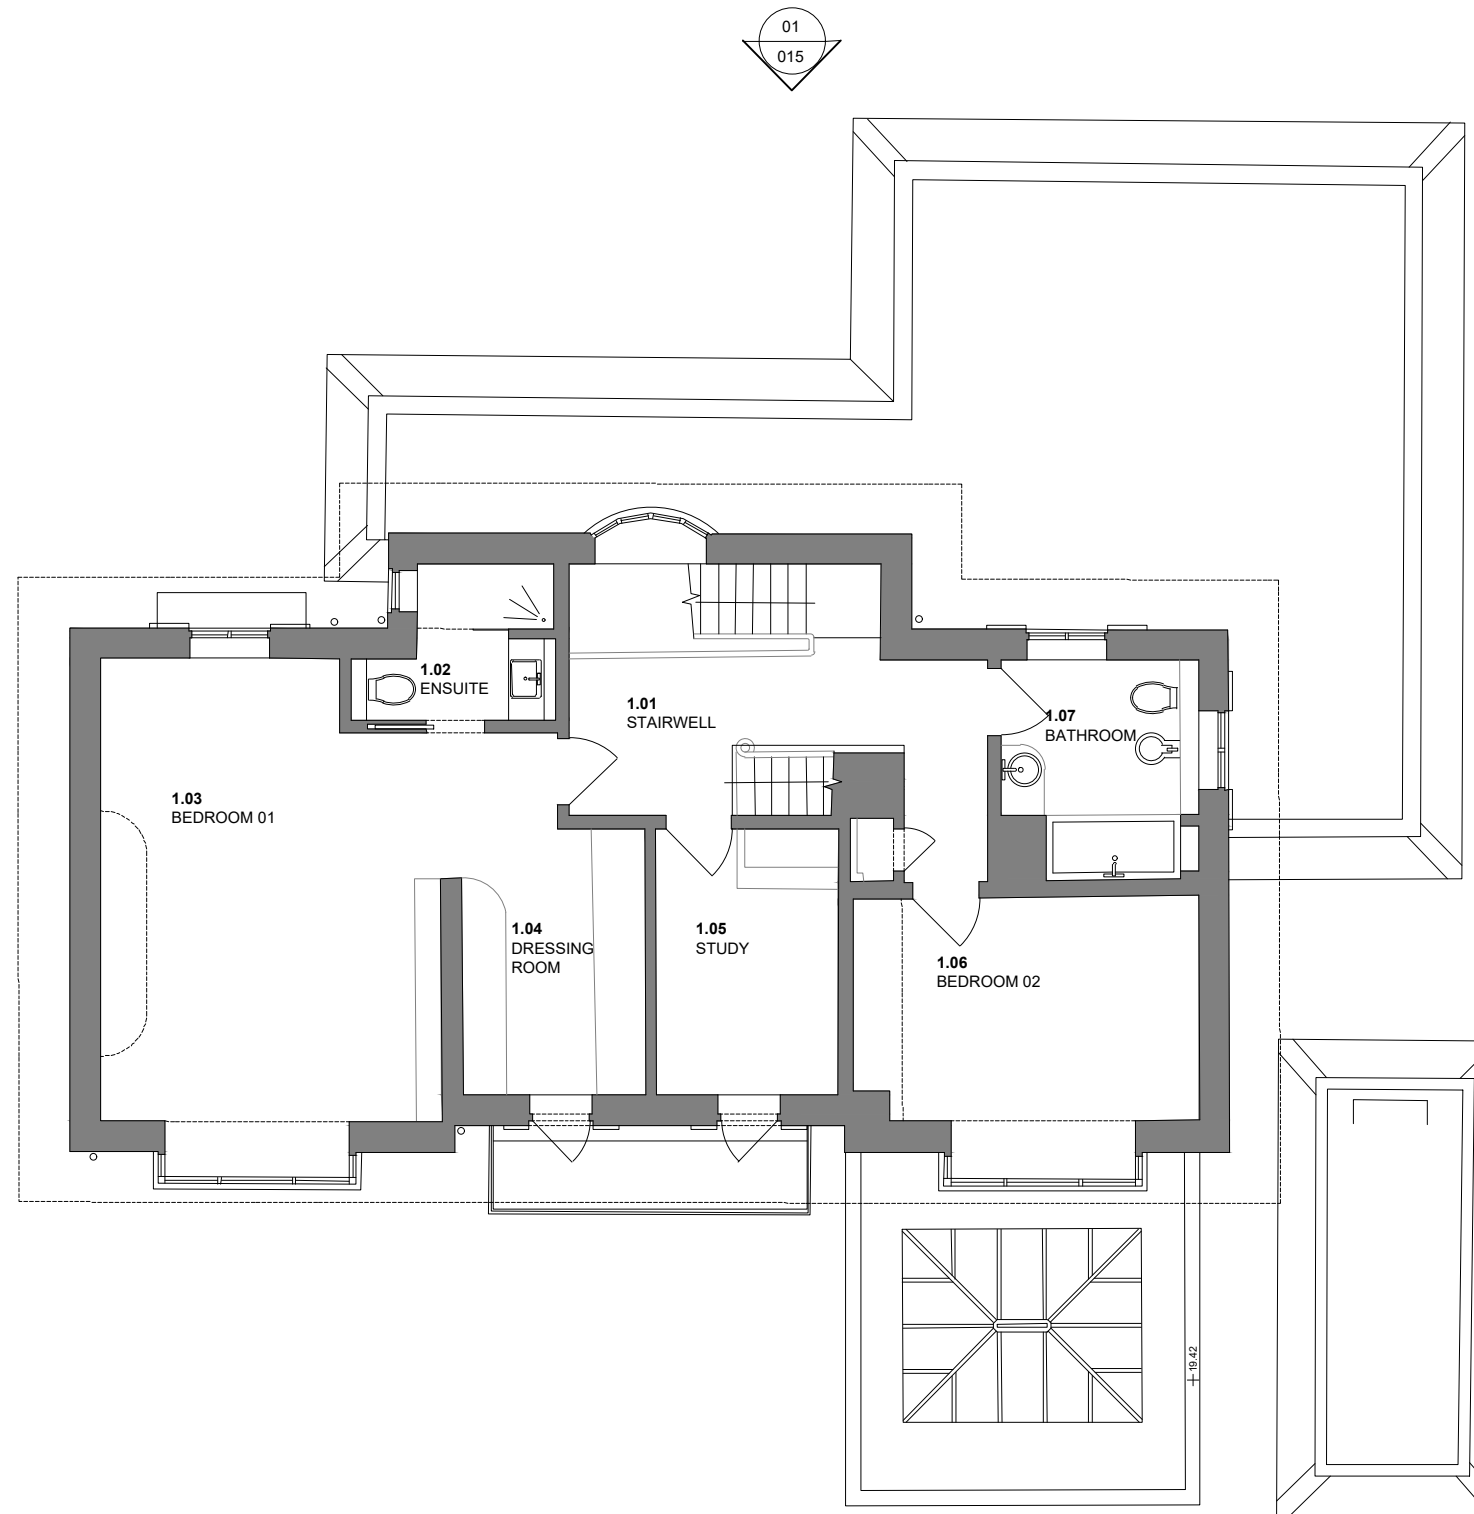

**01 EXISTING FIRST FLOOR PLAN**  
1:100 @A3

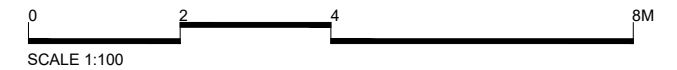

| Rev | Date       | Description                | Drawn | Check |
|-----|------------|----------------------------|-------|-------|
| 0   | 11.01.2024 | ISSUED FOR PRE-APPLICATION | GS    | FL    |
| 1   | 11.03.2024 | ISSUED FOR PLANNING        | GS    | FL    |
| 1   | 07.10.2024 | ISSUED FOR PLANNING        | GS    | FL    |
|     |            |                            |       |       |
|     |            |                            |       |       |
|     |            |                            |       |       |
|     |            |                            |       |       |

Do not Scale for Construction (Suitable for planning purposes only). Use figured dimensions only. All dimensions to be checked on site.

All drawings to be read in conjunction with the Engineers' drawings. Any discrepancies between consultants drawings to be reported to the Architect before any work commences.


The Contractor's attention is drawn to the Health & Safety matters identified in the Health & Safety plan as being potentially hazardous. These items should not be considered as a complete and final list. The Work Package Contractor's normal Health and Safety obligations still apply when undertaking constructional operations both on and off site.

**STAGE 3**


E: info@felixlewisarchitects.com  
T: 01622 535 010  
T: 01737 457 123  
W: www.felixlewisarchitects.com

**Felix Lewis Architects**

|                              |                             |
|------------------------------|-----------------------------|
| Project:                     | 367 - 40 SHEEN COMMON DRIVE |
| Title:                       | EXISTING FIRST FLOOR PLAN   |
| Scale @A3:                   | 1:100                       |
| Drawing and CAD File Number: | 367(P)011                   |
| Rev:                         | 1                           |

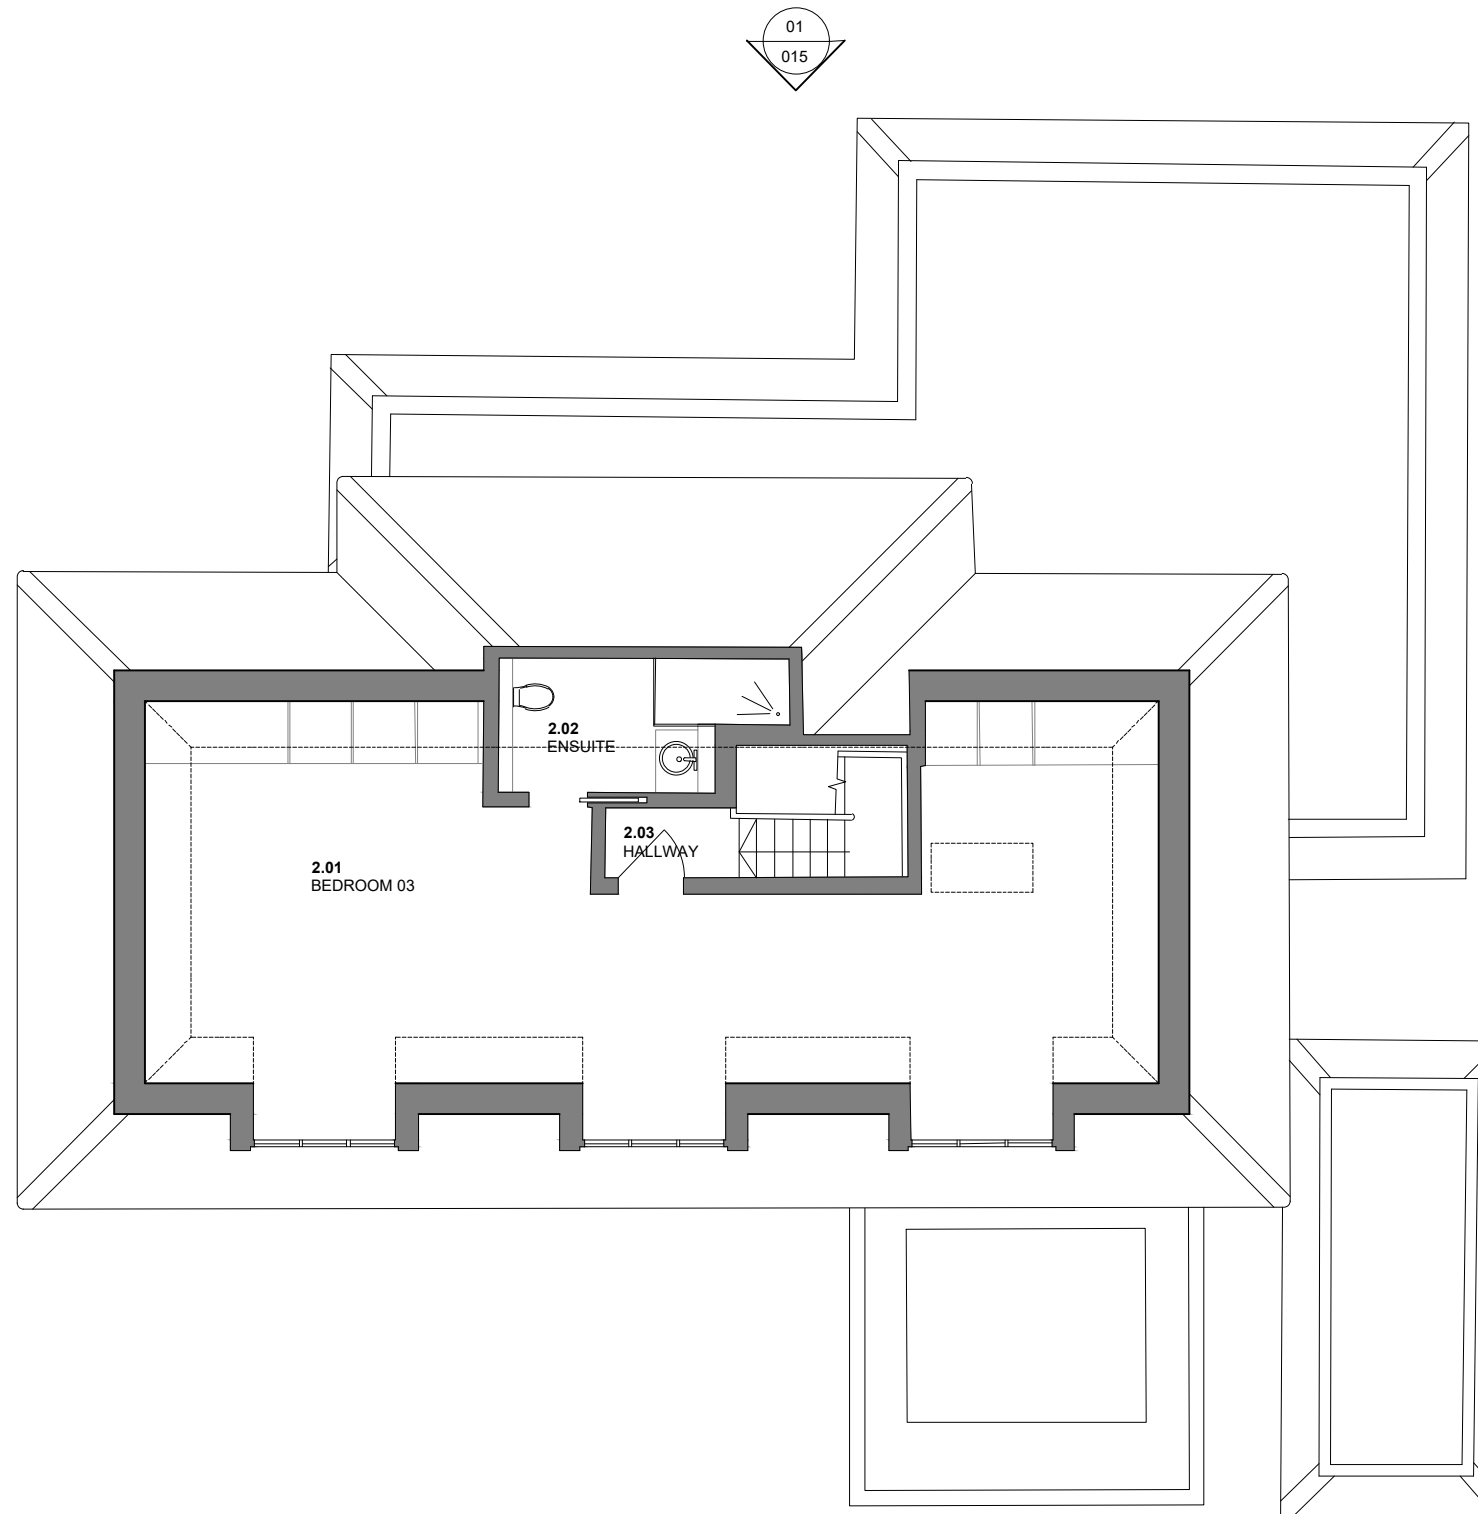

**01 EXISTING SECOND FLOOR PLAN**  
1:100 @A3

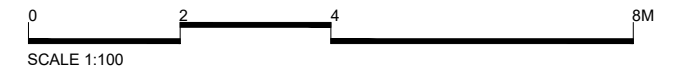

| Rev | Date       | Description                | Drawn | Check |
|-----|------------|----------------------------|-------|-------|
| 0   | 11.01.2024 | ISSUED FOR PRE-APPLICATION | GS    | FL    |
| 1   | 11.03.2024 | ISSUED FOR PLANNING        | GS    | FL    |
| 2   | 03.04.2024 | ISSUED FOR PLANNING        | GS    | FL    |
| 2   | 07.10.2024 | ISSUED FOR PLANNING        | GS    | FL    |
|     |            |                            |       |       |
|     |            |                            |       |       |
|     |            |                            |       |       |
|     |            |                            |       |       |

Do not Scale for Construction (Suitable for planning purposes only). Use figured dimensions only. All dimensions to be checked on site.

All drawings to be read in conjunction with the Engineers' drawings. Any discrepancies between consultants drawings to be reported to the Architect before any work commences.


The Contractor's attention is drawn to the Health & Safety matters identified in the Health & Safety plan as being potentially hazardous. These items should not be considered as a complete and final list. The Work Package Contractor's normal Health and Safety obligations still apply when undertaking constructional operations both on and off site.

**STAGE 3**


E: info@felixlewisarchitects.com  
T: 01822 535 010  
T: 01737 457 123  
W: www.felixlewisarchitects.com

**Felix Lewis Architects**

|                              |                             |
|------------------------------|-----------------------------|
| Project:                     | 367 - 40 SHEEN COMMON DRIVE |
| Title:                       | EXISTING SECOND FLOOR PLAN  |
| Scale @A3:                   | 1:100                       |
| Drawing and CAD File Number: | 367(P)012                   |
| Rev:                         | 2                           |

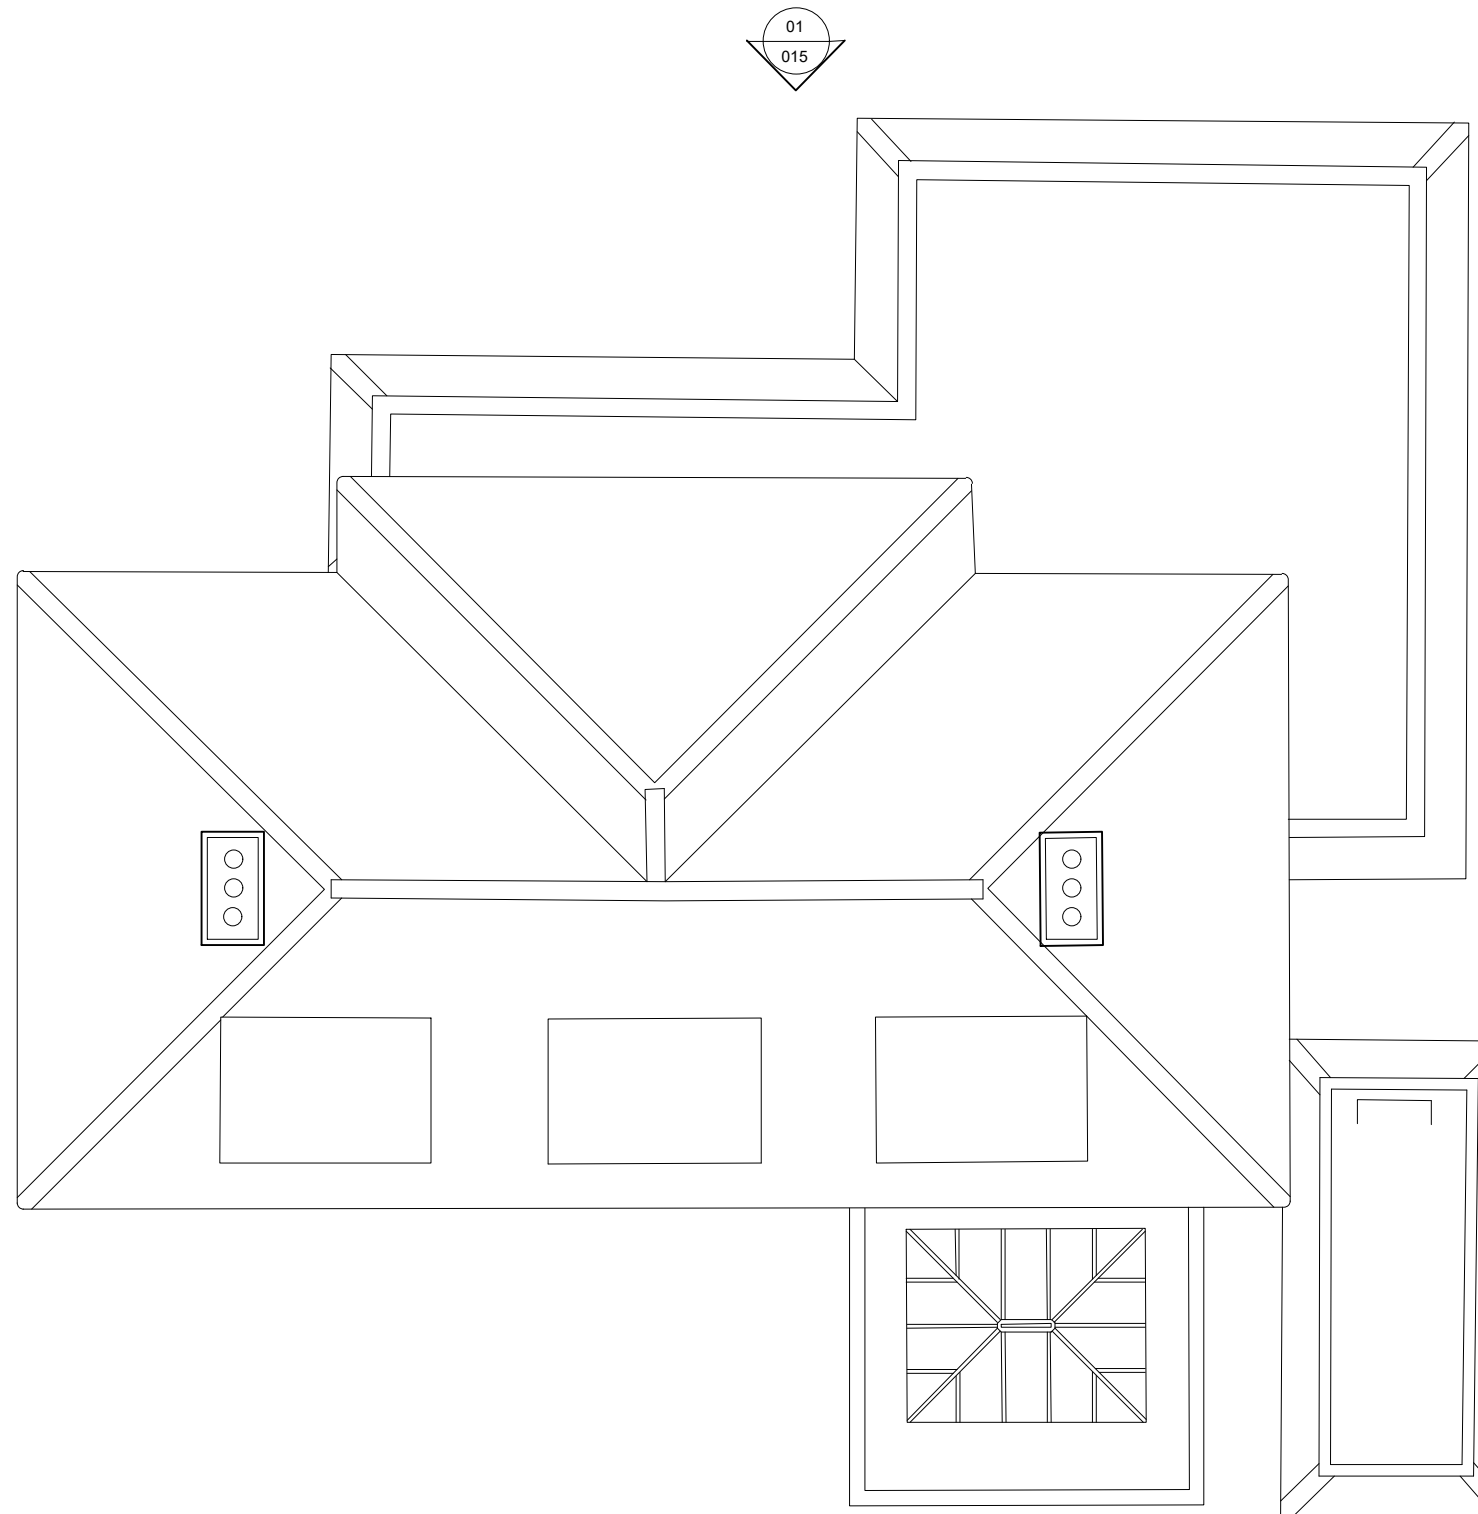

**01 EXISTING ROOF PLAN**  
1:100 @A3

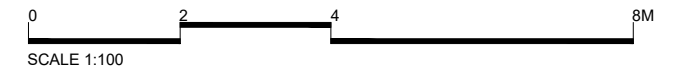

| Rev | Date       | Description                | Drawn | Check |
|-----|------------|----------------------------|-------|-------|
| 0   | 11.01.2024 | ISSUED FOR PRE-APPLICATION | GS    | FL    |
| 1   | 11.03.2024 | ISSUED FOR PLANNING        | GS    | FL    |
| 1   | 07.10.2024 | ISSUED FOR PLANNING        | GS    | FL    |
|     |            |                            |       |       |
|     |            |                            |       |       |
|     |            |                            |       |       |
|     |            |                            |       |       |

Do not Scale for Construction (Suitable for planning purposes only). Use figured dimensions only. All dimensions to be checked on site.

All drawings to be read in conjunction with the Engineers' drawings. Any discrepancies between consultants drawings to be reported to the Architect before any work commences.

The Contractor's attention is drawn to the Health & Safety matters identified in the Health & Safety plan as being potentially hazardous. These items should not be considered as a complete and final list. The Work Package Contractor's normal Health and Safety obligations still apply when undertaking constructional operations both on and off site.

**STAGE 3**

E: info@felixlewisarchitects.com  
T: 01822 535 010  
T: 01737 457 123  
W: www.felixlewisarchitects.com


**Felix Lewis Architects**

|                              |                             |
|------------------------------|-----------------------------|
| Project:                     | 367 - 40 SHEEN COMMON DRIVE |
| Title:                       | EXISTING ROOF PLAN          |
| Scale @A3:                   | 1:100                       |
| Drawing and CAD File Number: | 367(P)013                   |
| Rev:                         | 1                           |



DATUM 15M

01 EXISTING NORTH ELEVATION  
1:100 @A3

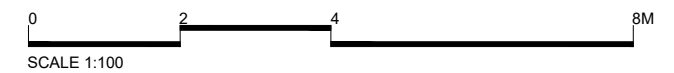

| Rev | Date       | Description                | Drawn | Check |
|-----|------------|----------------------------|-------|-------|
| 0   | 11.01.2024 | ISSUED FOR PRE-APPLICATION | GS    | FL    |
| 1   | 11.03.2024 | ISSUED FOR PLANNING        | GS    | FL    |
| 1   | 07.10.2024 | ISSUED FOR PLANNING        | GS    | FL    |
|     |            |                            |       |       |
|     |            |                            |       |       |
|     |            |                            |       |       |
|     |            |                            |       |       |

Do not Scale for Construction (Suitable for planning purposes only). Use figured dimensions only. All dimensions to be checked on site.

All drawings to be read in conjunction with the Engineers' drawings. Any discrepancies between consultants drawings to be reported to the Architect before any work commences.

The Contractor's attention is drawn to the Health & Safety matters identified in the Health & Safety plan as being potentially hazardous. These items should not be considered as a complete and final list. The Work Package Contractor's normal Health and Safety obligations still apply when undertaking constructional operations both on and off site.

STAGE 3

E: info@felixlewisarchitects.com  
T: 01822 535 010  
F: 01737 457 123  
W: www.felixlewisarchitects.com


Felix Lewis Architects

|                              |                             |
|------------------------------|-----------------------------|
| Project:                     | 367 - 40 SHEEN COMMON DRIVE |
| Title:                       | EXISTING NORTH ELEVATION    |
| Scale @A3:                   | 1:100                       |
| Drawing and CAD File Number: | 367(P)015                   |
| Rev:                         | 1                           |



DATUM 15M

01 EXISTING SOUTH ELEVATION  
1:100 @A3

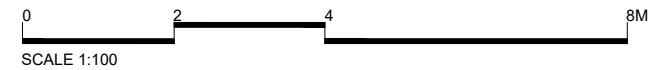

| Rev | Date       | Description                | Drawn | Check |
|-----|------------|----------------------------|-------|-------|
| 0   | 11.01.2024 | ISSUED FOR PRE-APPLICATION | GS    | FL    |
| 1   | 11.03.2024 | ISSUED FOR PLANNING        | GS    | FL    |
| 1   | 07.10.2024 | ISSUED FOR PLANNING        | GS    | FL    |
|     |            |                            |       |       |
|     |            |                            |       |       |
|     |            |                            |       |       |
|     |            |                            |       |       |

Do not Scale for Construction (Suitable for planning purposes only). Use figured dimensions only. All dimensions to be checked on site.

All drawings to be read in conjunction with the Engineers' drawings. Any discrepancies between consultants drawings to be reported to the Architect before any work commences.


The Contractor's attention is drawn to the Health & Safety matters identified in the Health & Safety plan as being potentially hazardous. These items should not be considered as a complete and final list. The Work Package Contractor's normal Health and Safety obligations still apply when undertaking constructional operations both on and off site.

STAGE 3

E: info@felixlewisarchitects.com  
T: 01622 535 010  
T: 01737 457 123  
W: www.felixlewisarchitects.com


Felix Lewis Architects

|                              |                             |
|------------------------------|-----------------------------|
| Project:                     | 367 - 40 SHEEN COMMON DRIVE |
| Title:                       | EXISTING SOUTH ELEVATION    |
| Scale @A3:                   | 1:100                       |
| Drawing and CAD File Number: | 367(P)016                   |
| Rev:                         | 1                           |

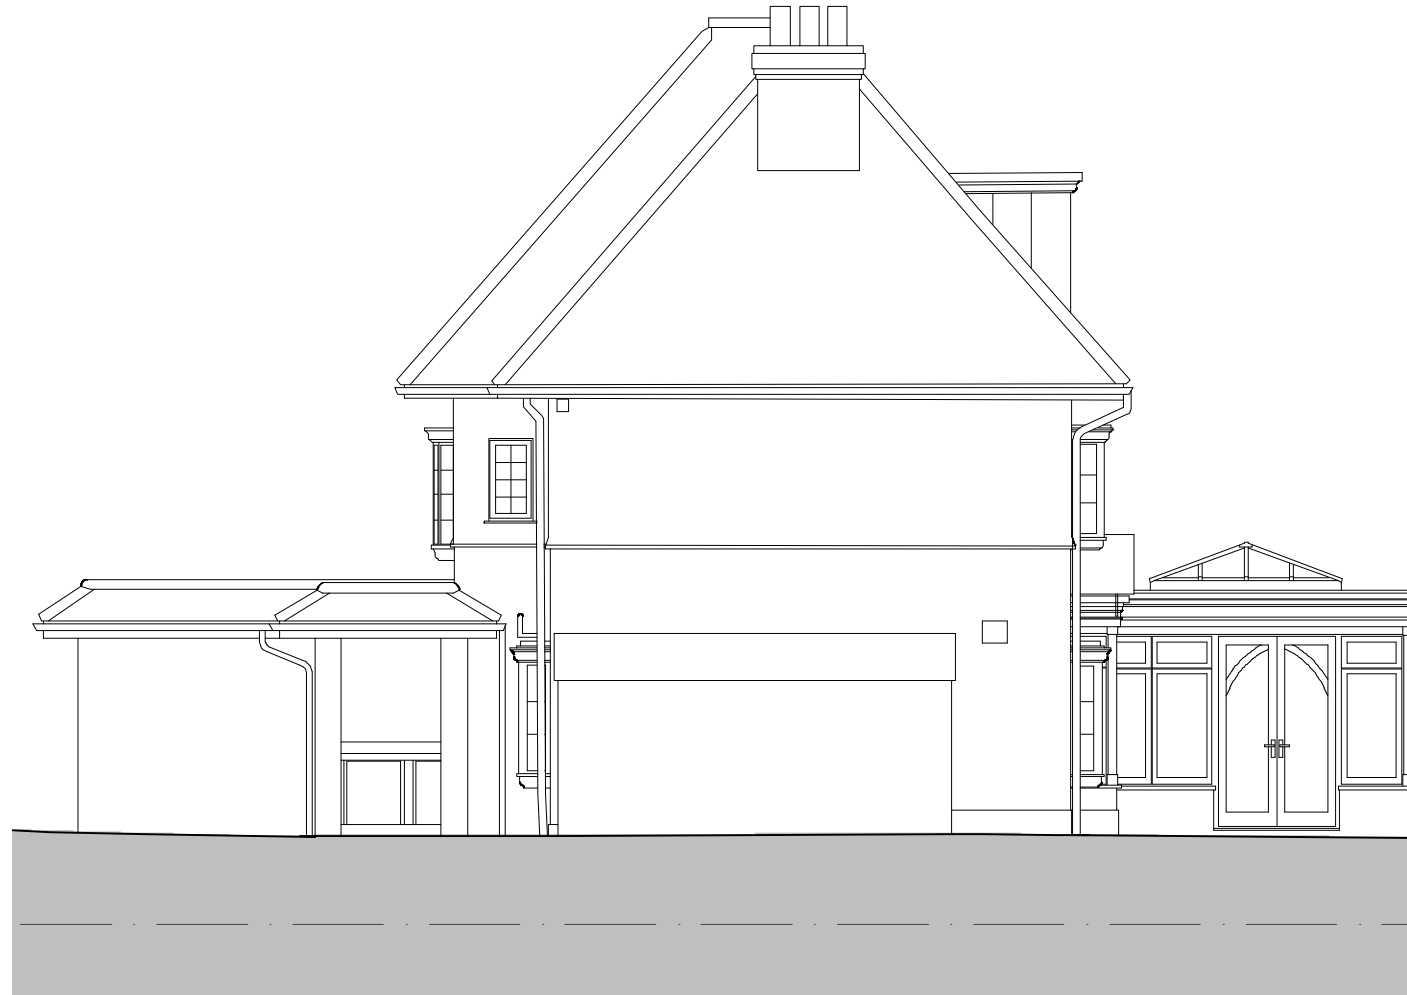

DATUM 15M

01 EXISTING WEST ELEVATION  
1:100 @A3

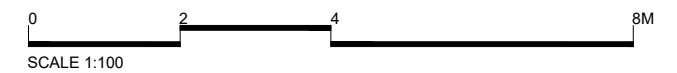

| Rev | Date       | Description                | Drawn | Check |
|-----|------------|----------------------------|-------|-------|
| 0   | 11.01.2024 | ISSUED FOR PRE-APPLICATION | GS    | FL    |
| 1   | 11.03.2024 | ISSUED FOR PLANNING        | GS    | FL    |
| 1   | 07.10.2024 | ISSUED FOR PLANNING        | GS    | FL    |
|     |            |                            |       |       |
|     |            |                            |       |       |
|     |            |                            |       |       |
|     |            |                            |       |       |

Do not Scale for Construction (Suitable for planning purposes only). Use figured dimensions only. All dimensions to be checked on site.

All drawings to be read in conjunction with the Engineers' drawings. Any discrepancies between consultants drawings to be reported to the Architect before any work commences.

The Contractor's attention is drawn to the Health & Safety matters identified in the Health & Safety plan as being potentially hazardous. These items should not be considered as a complete and final list. The Work Package Contractor's normal Health and Safety obligations still apply when undertaking constructional operations both on and off site.

STAGE 3

E: info@felixlewisarchitects.com  
T: 01822 535 010  
T: 01737 457 123  
W: www.felixlewisarchitects.com


Felix Lewis Architects

Project: 367 - 40 SHEEN COMMON DRIVE  
Title: EXISTING WEST ELEVATION

Scale @A3: 1:100 Drawing and CAD File Number: 367(P)017 Rev: 1



**01 EXISTING EAST ELEVATION**  
1:100 @A3

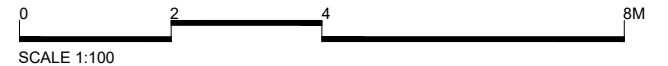

| Rev | Date       | Description                | Drawn | Check |
|-----|------------|----------------------------|-------|-------|
| 0   | 11.01.2024 | ISSUED FOR PRE-APPLICATION | GS    | FL    |
| 1   | 11.03.2024 | ISSUED FOR PLANNING        | GS    | FL    |
| 1   | 07.10.2024 | ISSUED FOR PLANNING        | GS    | FL    |
|     |            |                            |       |       |
|     |            |                            |       |       |
|     |            |                            |       |       |
|     |            |                            |       |       |

Do not Scale for Construction (Suitable for planning purposes only). Use figured dimensions only. All dimensions to be checked on site.

All drawings to be read in conjunction with the Engineers' drawings. Any discrepancies between consultants drawings to be reported to the Architect before any work commences.

The Contractor's attention is drawn to the Health & Safety matters identified in the Health & Safety plan as being potentially hazardous. These items should not be considered as a complete and final list. The Work Package Contractor's normal Health and Safety obligations still apply when undertaking constructional operations both on and off site.






**STAGE 3**

E: info@felixlewisarchitects.com  
T: 01822 535 010  
F: 01737 457 123  
W: www.felixlewisarchitects.com

**Felix Lewis Architects**

|                              |                             |
|------------------------------|-----------------------------|
| Project:                     | 367 - 40 SHEEN COMMON DRIVE |
| Title:                       | EXISTING EAST ELEVATION     |
| Scale @A3:                   | 1:100                       |
| Drawing and CAD File Number: | 367(P)018                   |
| Rev:                         | 1                           |



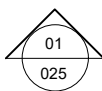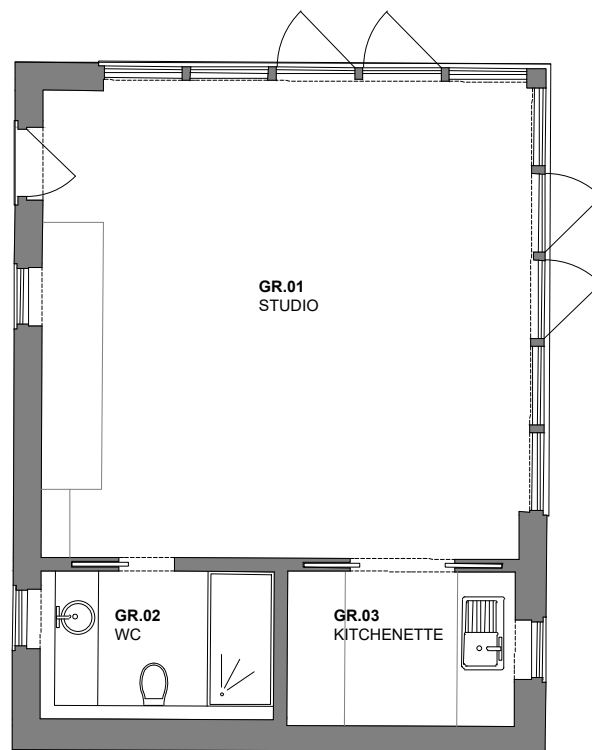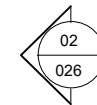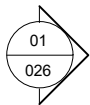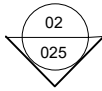

**01 EXISTING STUDIO GROUND FLOOR PLAN**  
1:100 @A3



| Rev | Date       | Description                | Drawn | Check |
|-----|------------|----------------------------|-------|-------|
| 0   | 11.01.2024 | ISSUED FOR PRE-APPLICATION | GS    | FL    |
| 1   | 11.03.2024 | ISSUED FOR PLANNING        | GS    | FL    |
| 1   | 07.10.2024 | ISSUED FOR PLANNING        | GS    | FL    |
|     |            |                            |       |       |
|     |            |                            |       |       |
|     |            |                            |       |       |
|     |            |                            |       |       |

Do not Scale for Construction (Suitable for planning purposes only). Use figured dimensions only. All dimensions to be checked on site.

All drawings to be read in conjunction with the Engineers' drawings. Any discrepancies between consultants drawings to be reported to the Architect before any work commences.


The Contractor's attention is drawn to the Health & Safety matters identified in the Health & Safety plan as being potentially hazardous. These items should not be considered as a complete and final list. The Work Package Contractor's normal Health and Safety obligations still apply when undertaking constructional operations both on and off site.

**STAGE 3**


E: info@felixlewisarchitects.com  
T: 01822 535 010  
F: 01737 457 123  
W: www.felixlewisarchitects.com

**Felix Lewis Architects**


|                              |                                   |
|------------------------------|-----------------------------------|
| Project:                     | 367 - 40 SHEEN COMMON DRIVE       |
| Title:                       | EXISTING STUDIO GROUND FLOOR PLAN |
| Scale @A3:                   | 1:100                             |
| Drawing and CAD File Number: | 367(P)020                         |
| Rev:                         | 1                                 |

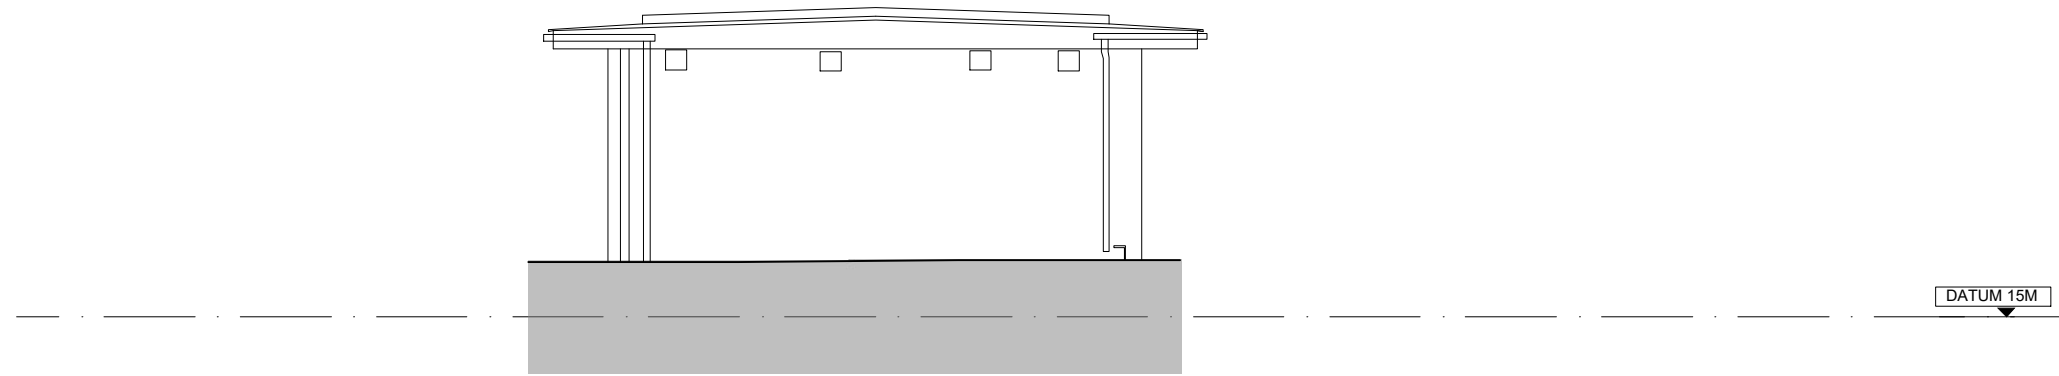

01 EXISTING NORTH ELEVATION (GARDEN ROOM)  
1:100 @A3

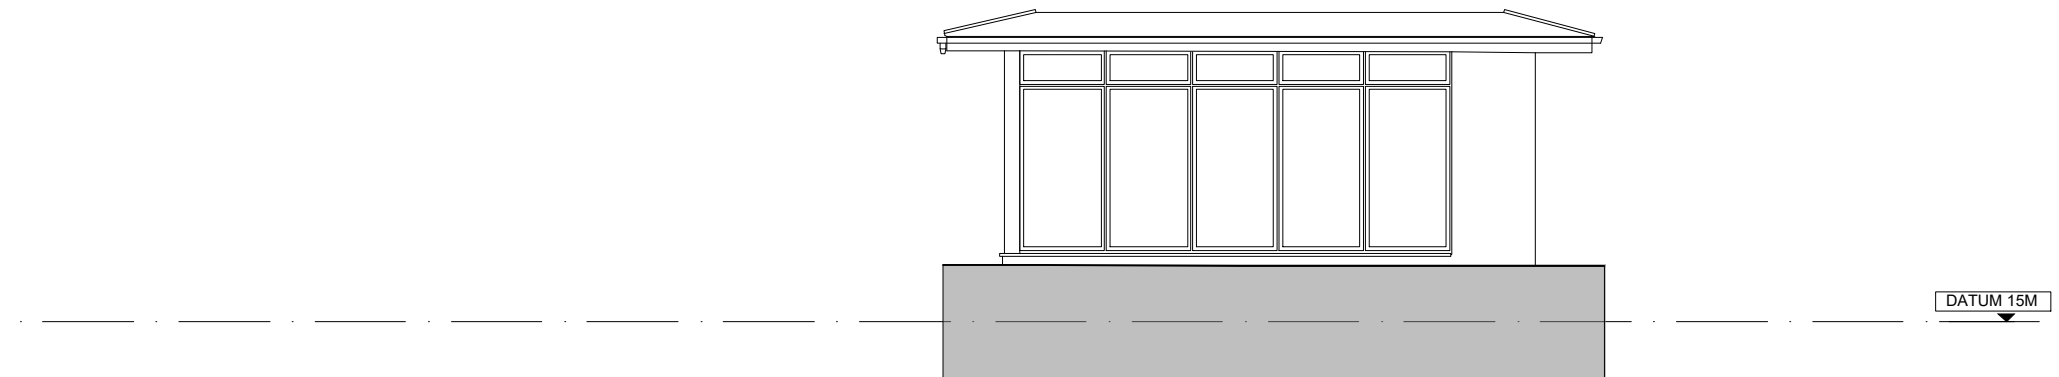

02 EXISTING SOUTH ELEVATION (GARDEN ROOM)  
1:100 @A3

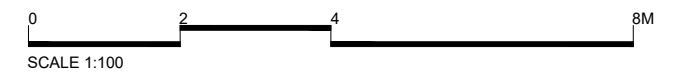

| Rev | Date       | Description                | Drawn | Check |
|-----|------------|----------------------------|-------|-------|
| 0   | 11.01.2024 | ISSUED FOR PRE-APPLICATION | GS    | FL    |
| 1   | 11.03.2024 | ISSUED FOR PLANNING        | GS    | FL    |
| 1   | 07.10.2024 | ISSUED FOR PLANNING        | GS    | FL    |
|     |            |                            |       |       |
|     |            |                            |       |       |
|     |            |                            |       |       |
|     |            |                            |       |       |

Do not Scale for Construction (Suitable for planning purposes only). Use figured dimensions only. All dimensions to be checked on site.

All drawings to be read in conjunction with the Engineers' drawings. Any discrepancies between consultants drawings to be reported to the Architect before any work commences.


The Contractor's attention is drawn to the Health & Safety matters identified in the Health & Safety plan as being potentially hazardous. These items should not be considered as a complete and final list. The Work Package Contractor's normal Health and Safety obligations still apply when undertaking constructional operations both on and off site.

STAGE 3

E: info@felixlewisarchitects.com  
T: 01822 535 010  
T: 01737 457 123  
W: www.felixlewisarchitects.com


Felix Lewis Architects

Project: 367 - 40 SHEEN COMMON DRIVE  
Title: EXISTING STUDIO ELEVATIONS  
Scale @A3: 1:100 Drawing and CAD File Number: 367(P)025 Rev: 1

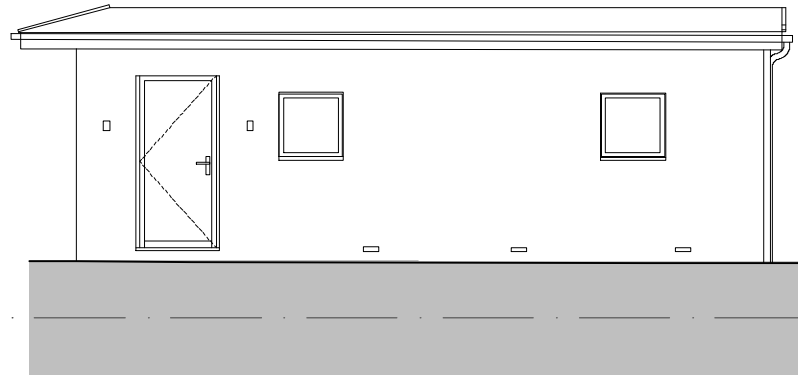


DATUM 15M

01 EXISTING WEST ELEVATION (GARDEN ROOM)  
1:100 @A3

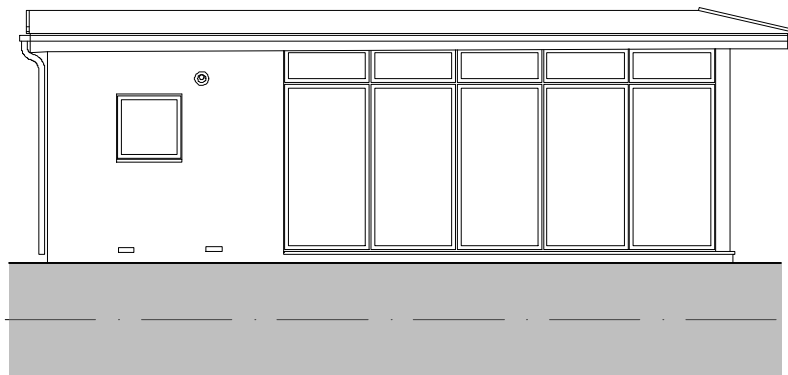

DATUM 15M

02 EXISTING EAST ELEVATION (GARDEN ROOM)  
1:100 @A3

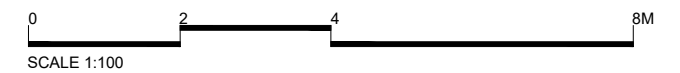

| Rev | Date       | Description                | Drawn | Check |
|-----|------------|----------------------------|-------|-------|
| 0   | 11.01.2024 | ISSUED FOR PRE-APPLICATION | GS    | FL    |
| 1   | 11.03.2024 | ISSUED FOR PLANNING        | GS    | FL    |
| 1   | 07.10.2024 | ISSUED FOR PLANNING        | GS    | FL    |
|     |            |                            |       |       |
|     |            |                            |       |       |
|     |            |                            |       |       |
|     |            |                            |       |       |

Do not Scale for Construction (Suitable for planning purposes only). Use figured dimensions only. All dimensions to be checked on site.

All drawings to be read in conjunction with the Engineers' drawings. Any discrepancies between consultants drawings to be reported to the Architect before any work commences.

The Contractor's attention is drawn to the Health & Safety matters identified in the Health & Safety plan as being potentially hazardous. These items should not be considered as a complete and final list. The Work Package Contractor's normal Health and Safety obligations still apply when undertaking constructional operations both on and off site.

STAGE 3

E: info@felixlewisarchitects.com  
T: 01822 535 010  
T: 01737 457 123  
W: www.felixlewisarchitects.com

Felix Lewis Architects

|                              |                             |
|------------------------------|-----------------------------|
| Project:                     | 367 - 40 SHEEN COMMON DRIVE |
| Title:                       | EXISTING STUDIO ELEVATIONS  |
| Scale @A3:                   | 1:100                       |
| Drawing and CAD File Number: | 367(P)026                   |
| Rev:                         | 1                           |