
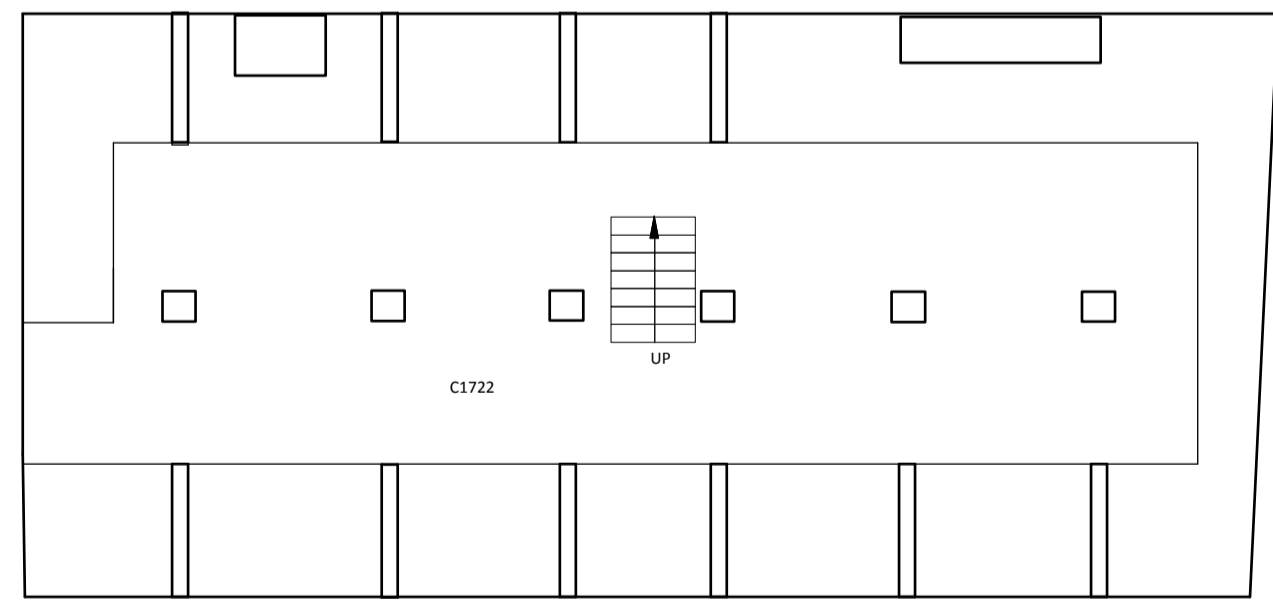
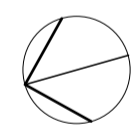


EXISTING GROUND FLOOR PLAN 1:50

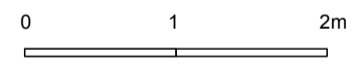

EXISTING BASEMENT ROOM 1:50

stanzadesign
 MARVAN COURT, 1 WALDEGRAVE ROAD
 TEDDINGTON, TW11 8LZ
 t: 020 8994 0070 e: all@stanzadesign.co.uk
 ARCHITECTURE • INTERIORS • MANAGEMENT

A.27.09.24
 client / job:
 37 ST MARGARETS GROVE
 TWICKENHAM
 TW1 1JG

EXISTING GROUND
 FLOOR PLAN

scale: 1: 50 @ A2	date: 11-11-23
drawn by: JK	checked:
job no: KM2319	dwg. no. rev. SV01 A