



1 SITE AND ROOF PLAN - EXISTING
Scale 1:200@A2

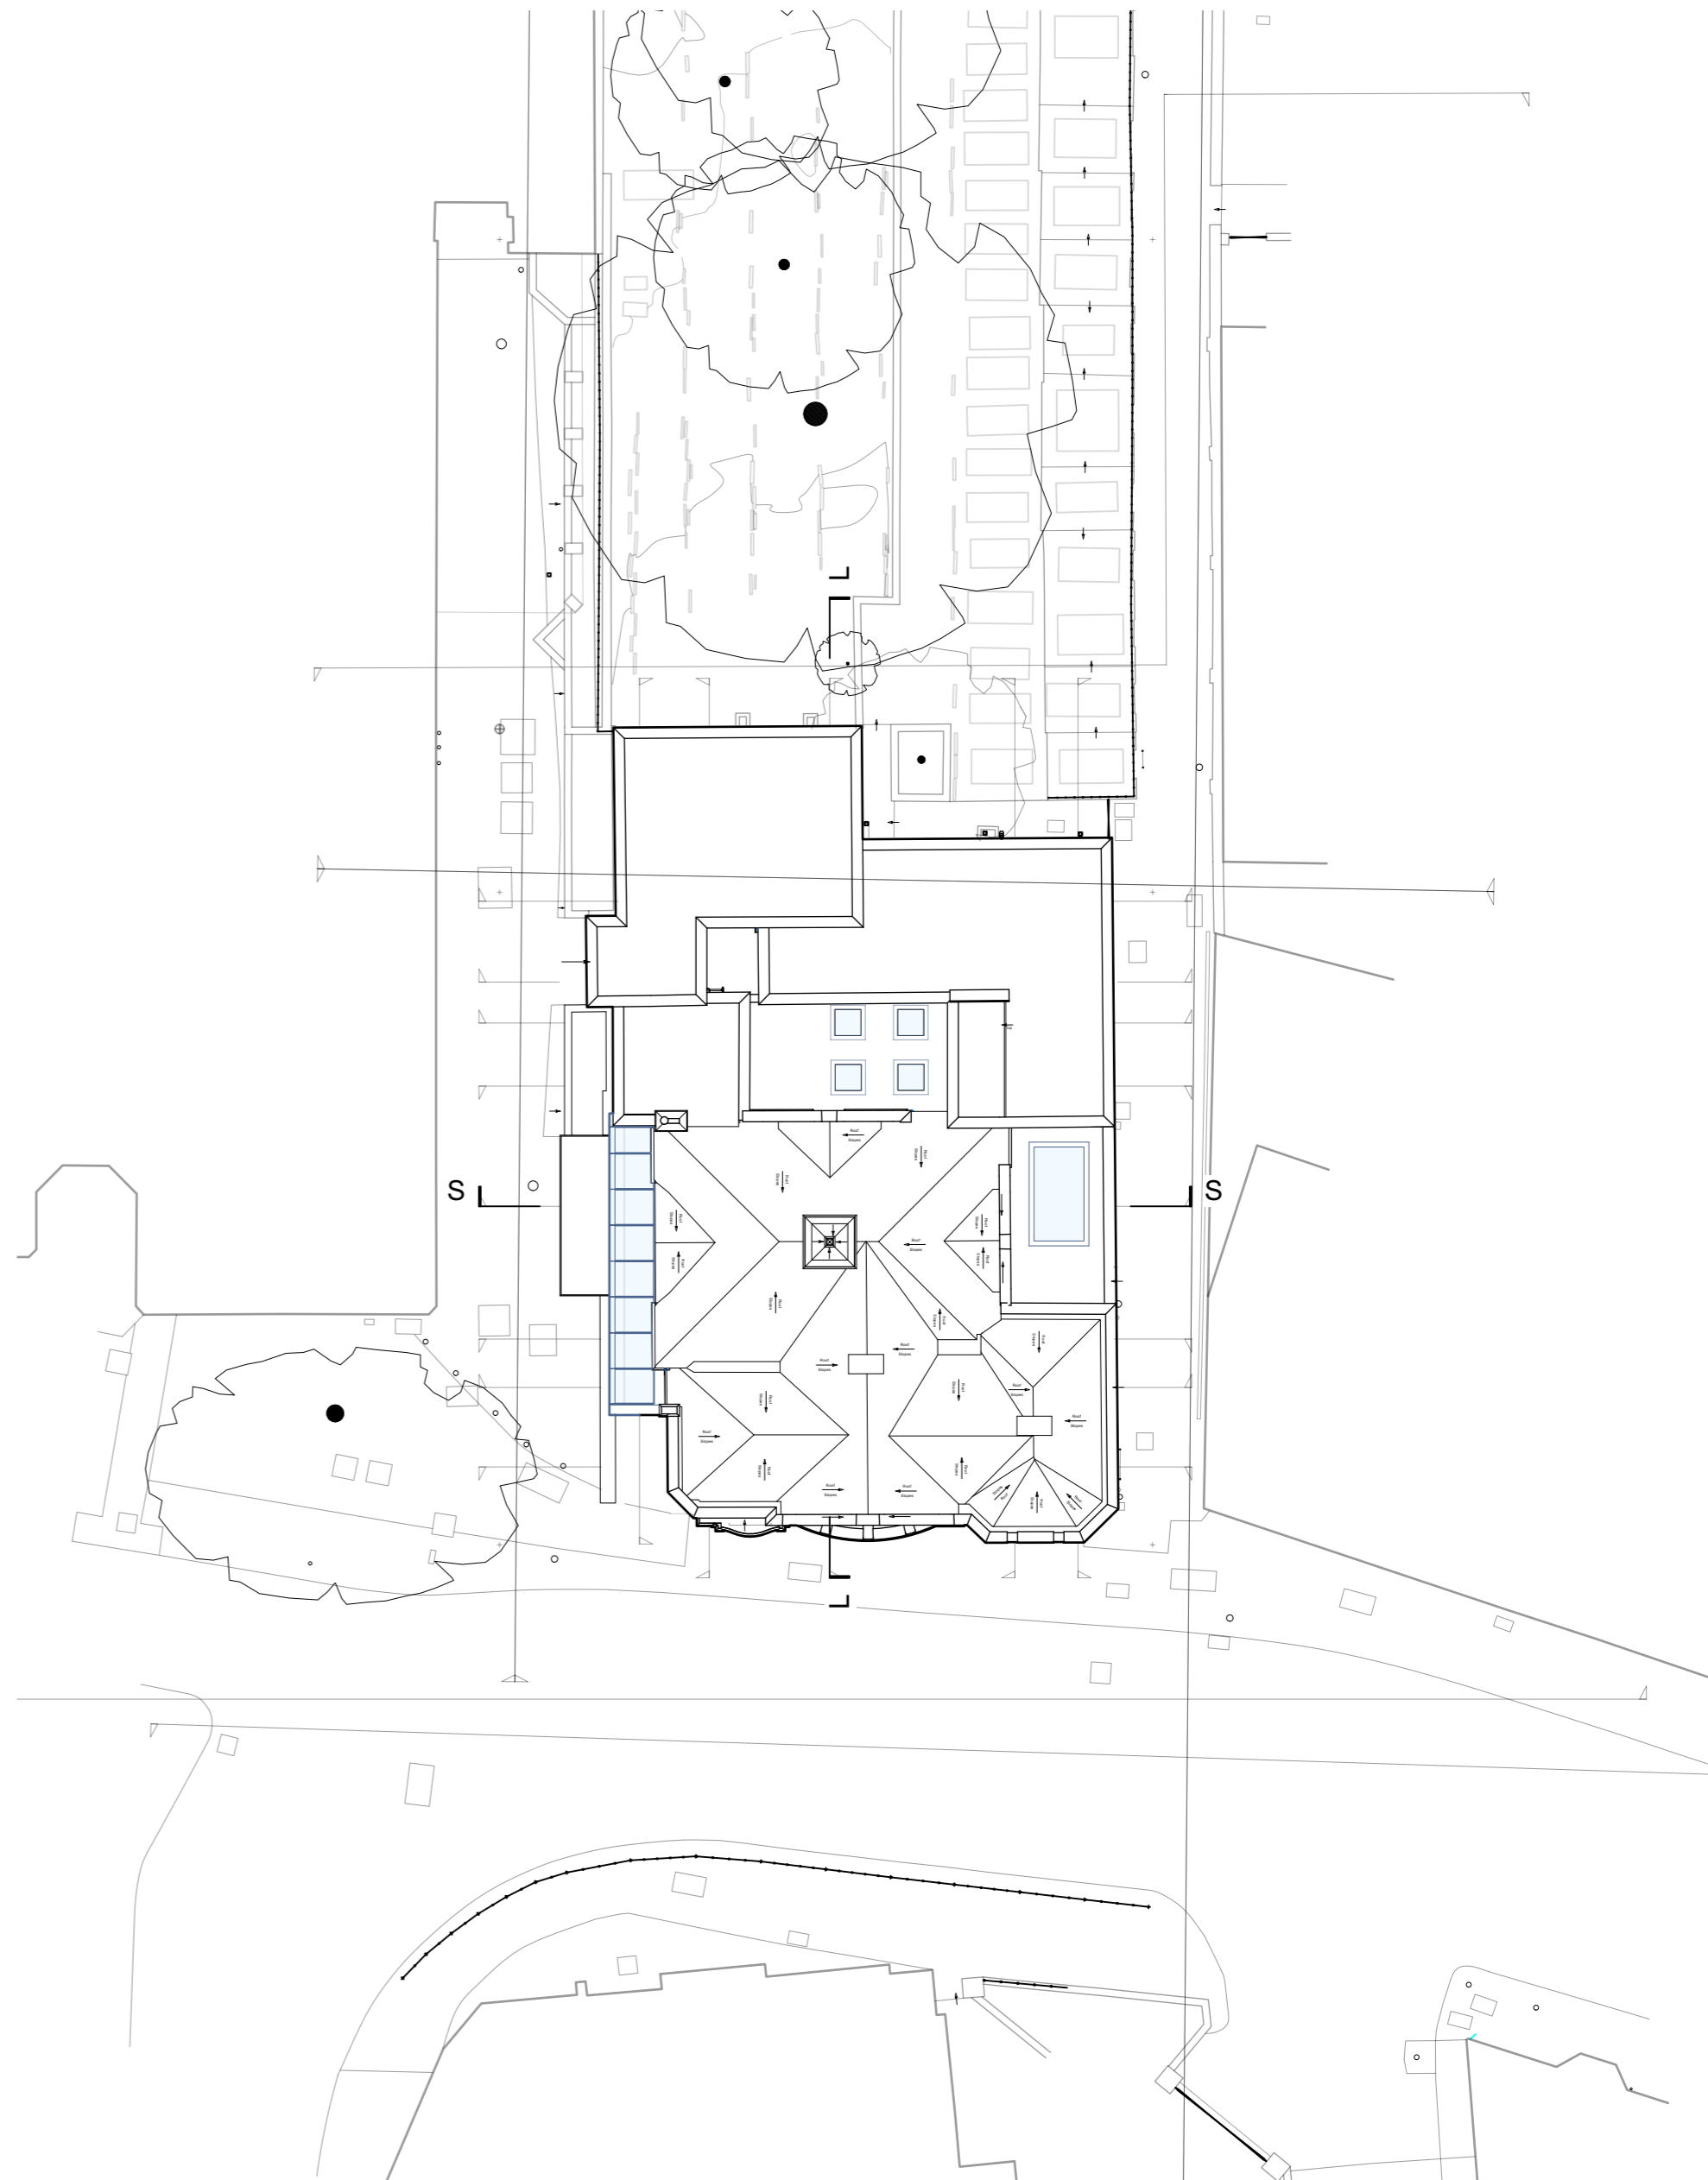

2 SITE AND ROOF PLAN - PROPOSED
Scale 1:200@A2

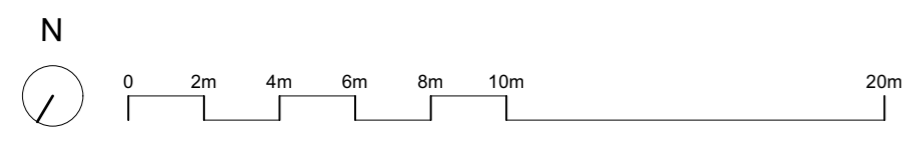

NOTES:
DO NOT SCALE FROM THIS DRAWING.
CONTRACTOR TO VERIFY ALL DIMENSIONS PRIOR TO CONSTRUCTION.
ANY DISCREPANCIES ARE TO BE REPORTED TO THE ARCHITECT.
REMOVE THIS DRAWING FROM CIRCULATION WHEN REVISED DRAWING IS ISSUED.

A		Rooflight style amendment	18.10.24	CLIENT RPLC	JOB NO. 421	DRAWING NO. 010_A		MCDANIEL WOOLF <small>LARKFIELD STUDIOS: 32 LARKFIELD ROAD RICHMOND, SURREY TW9 2PF T. +44(0)20 8332 1961 F. +44(0)20 8332 1251</small>	
REV		AMENDMENT	DATE	PROJECT The Vestry House, Richmond, TW9 1SA	SCALE 1:200@A2	DRAWN DH	CHECKED RW		DATE 26.07.24
				TITLE Existing and Proposed Site and Roof Plan	STATUS Planning		THE COPYRIGHT OF THIS DRAWING IS OWNED BY MCDANIEL WOOLF AND MAY NOT BE REPRODUCED IN WHOLE OR PART WITHOUT WRITTEN PERMISSION FROM THE COMPANY.		