


KEY:-
 All M&E services text to be read as existing unless indicated by text within a box denoting new services as exemplified below.

New Service —



Datum Line 5.00m

Proposed South West Elevation
 Scale 1:100 @ A1

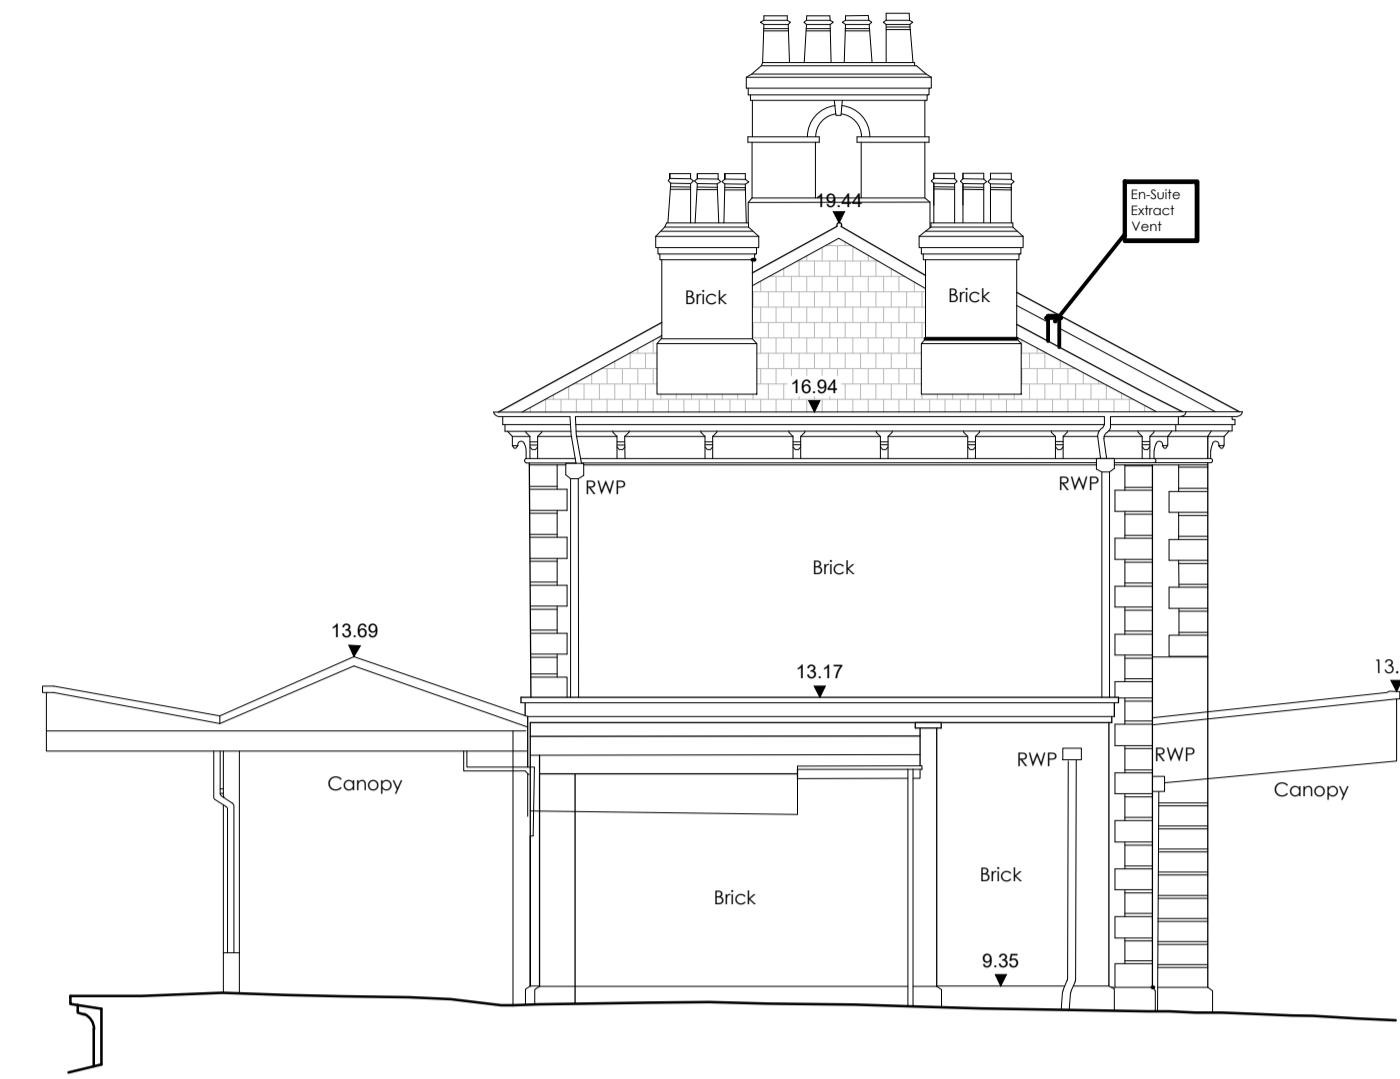


Datum Line 5.00m

Proposed North West Elevation
 Scale 1:100 @ A1




Datum Line 5.00m

Proposed North East Elevation
 Scale 1:100 @ A1

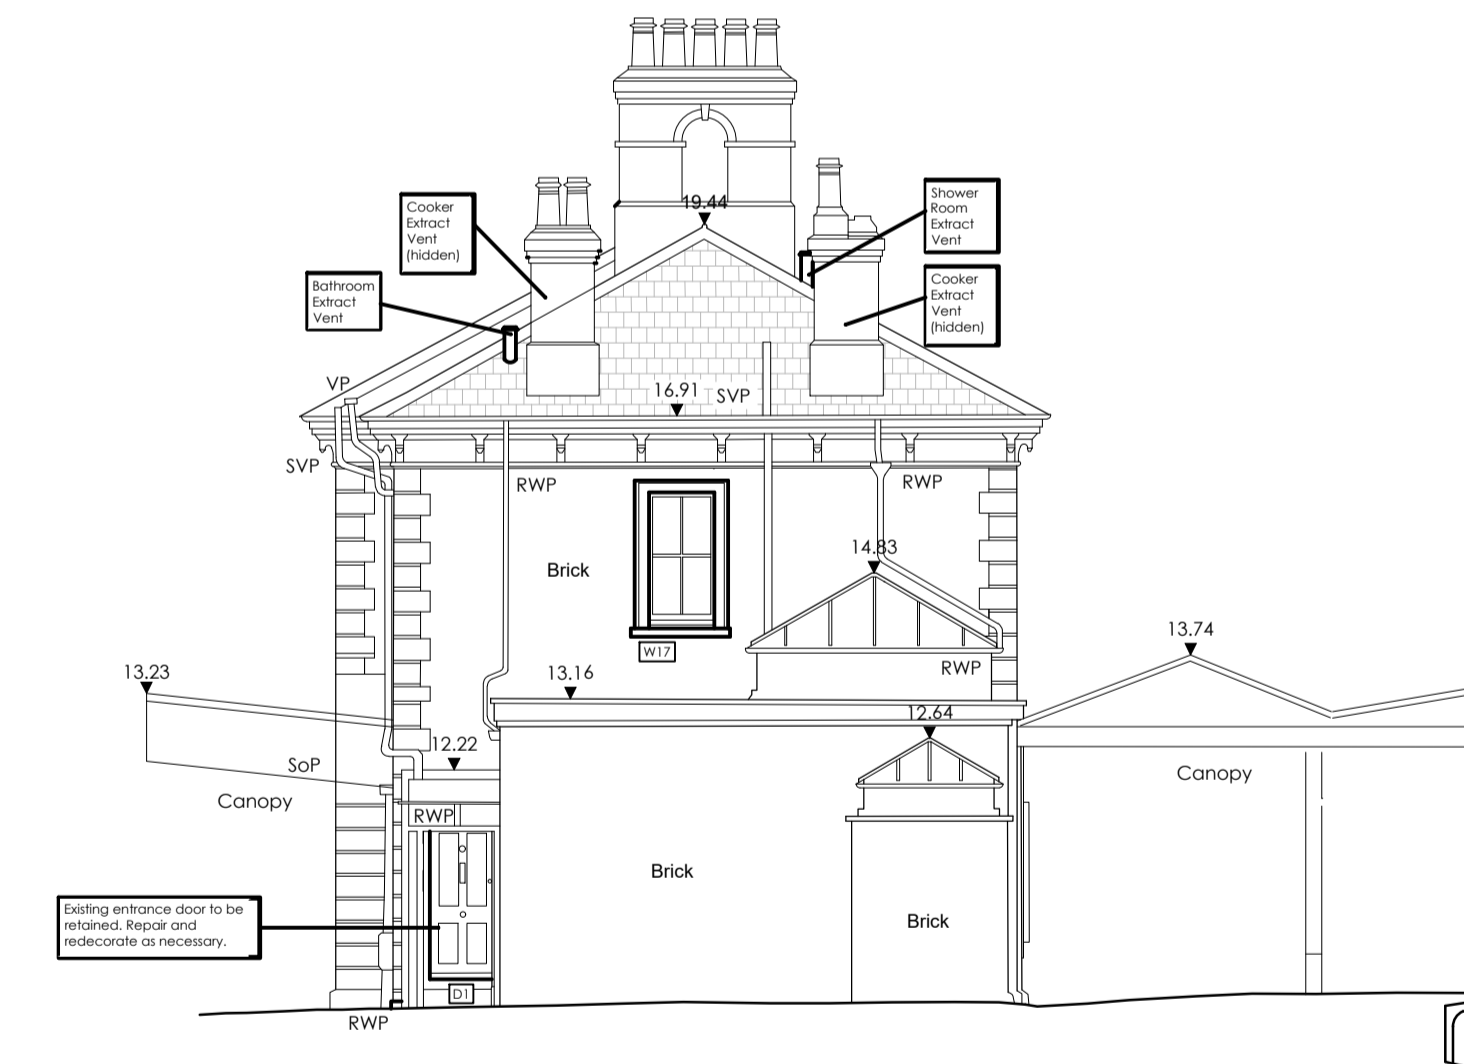

Datum Line 5.00m

Proposed South East Elevation
 Scale 1:100 @ A1

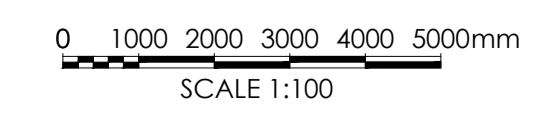

Notes

THIS DRAWING READ IN CONJUNCTION WITH :

| | | | | |
|-------------|-------------|--------------|-------|-------------|
| A | LBC Issue | Oct.24 | IM | AB |
| Rev | Description | Date | Dr by | App by |
| original by | | date created | | Approved by |
| im | | Aug.24 | | AB |

AHR AHR Building Consultancy Ltd
 Vintry Building
 Wine Street
 Bristol
 BS1 2BD
 United Kingdom

T +44(0)117 9299146
 E bristol@ahr.co.uk
 www.ahr.co.uk

client **South Western Railway**

project **Teddington Railways Station Station House Accommodation Refurbishment**

drawing **Station House Proposed Elevations**

| | | | | |
|----------------|----------------|-------|--------------|--------------|
| project number | 2024.00490.001 | scale | As Indicated | @A1 |
| drawing number | 008 | rev | A | issue status |
| | | | LBC | |

This drawing is to be read in conjunction with all related drawings. All dimensions must be checked and verified on site before commencing any work or producing shop drawings. The originator should be notified immediately of any discrepancy. This drawing is copyright and remains the property of AHR.