



**THIS DRAWING HAS BEEN PRODUCED FOR THE PURPOSE OF APPLYING FOR PLANNING PERMISSION ONLY. NO LIABILITY ARISING FROM ITS USE FOR ANY OTHER PURPOSE WILL BE ACCEPTED.**

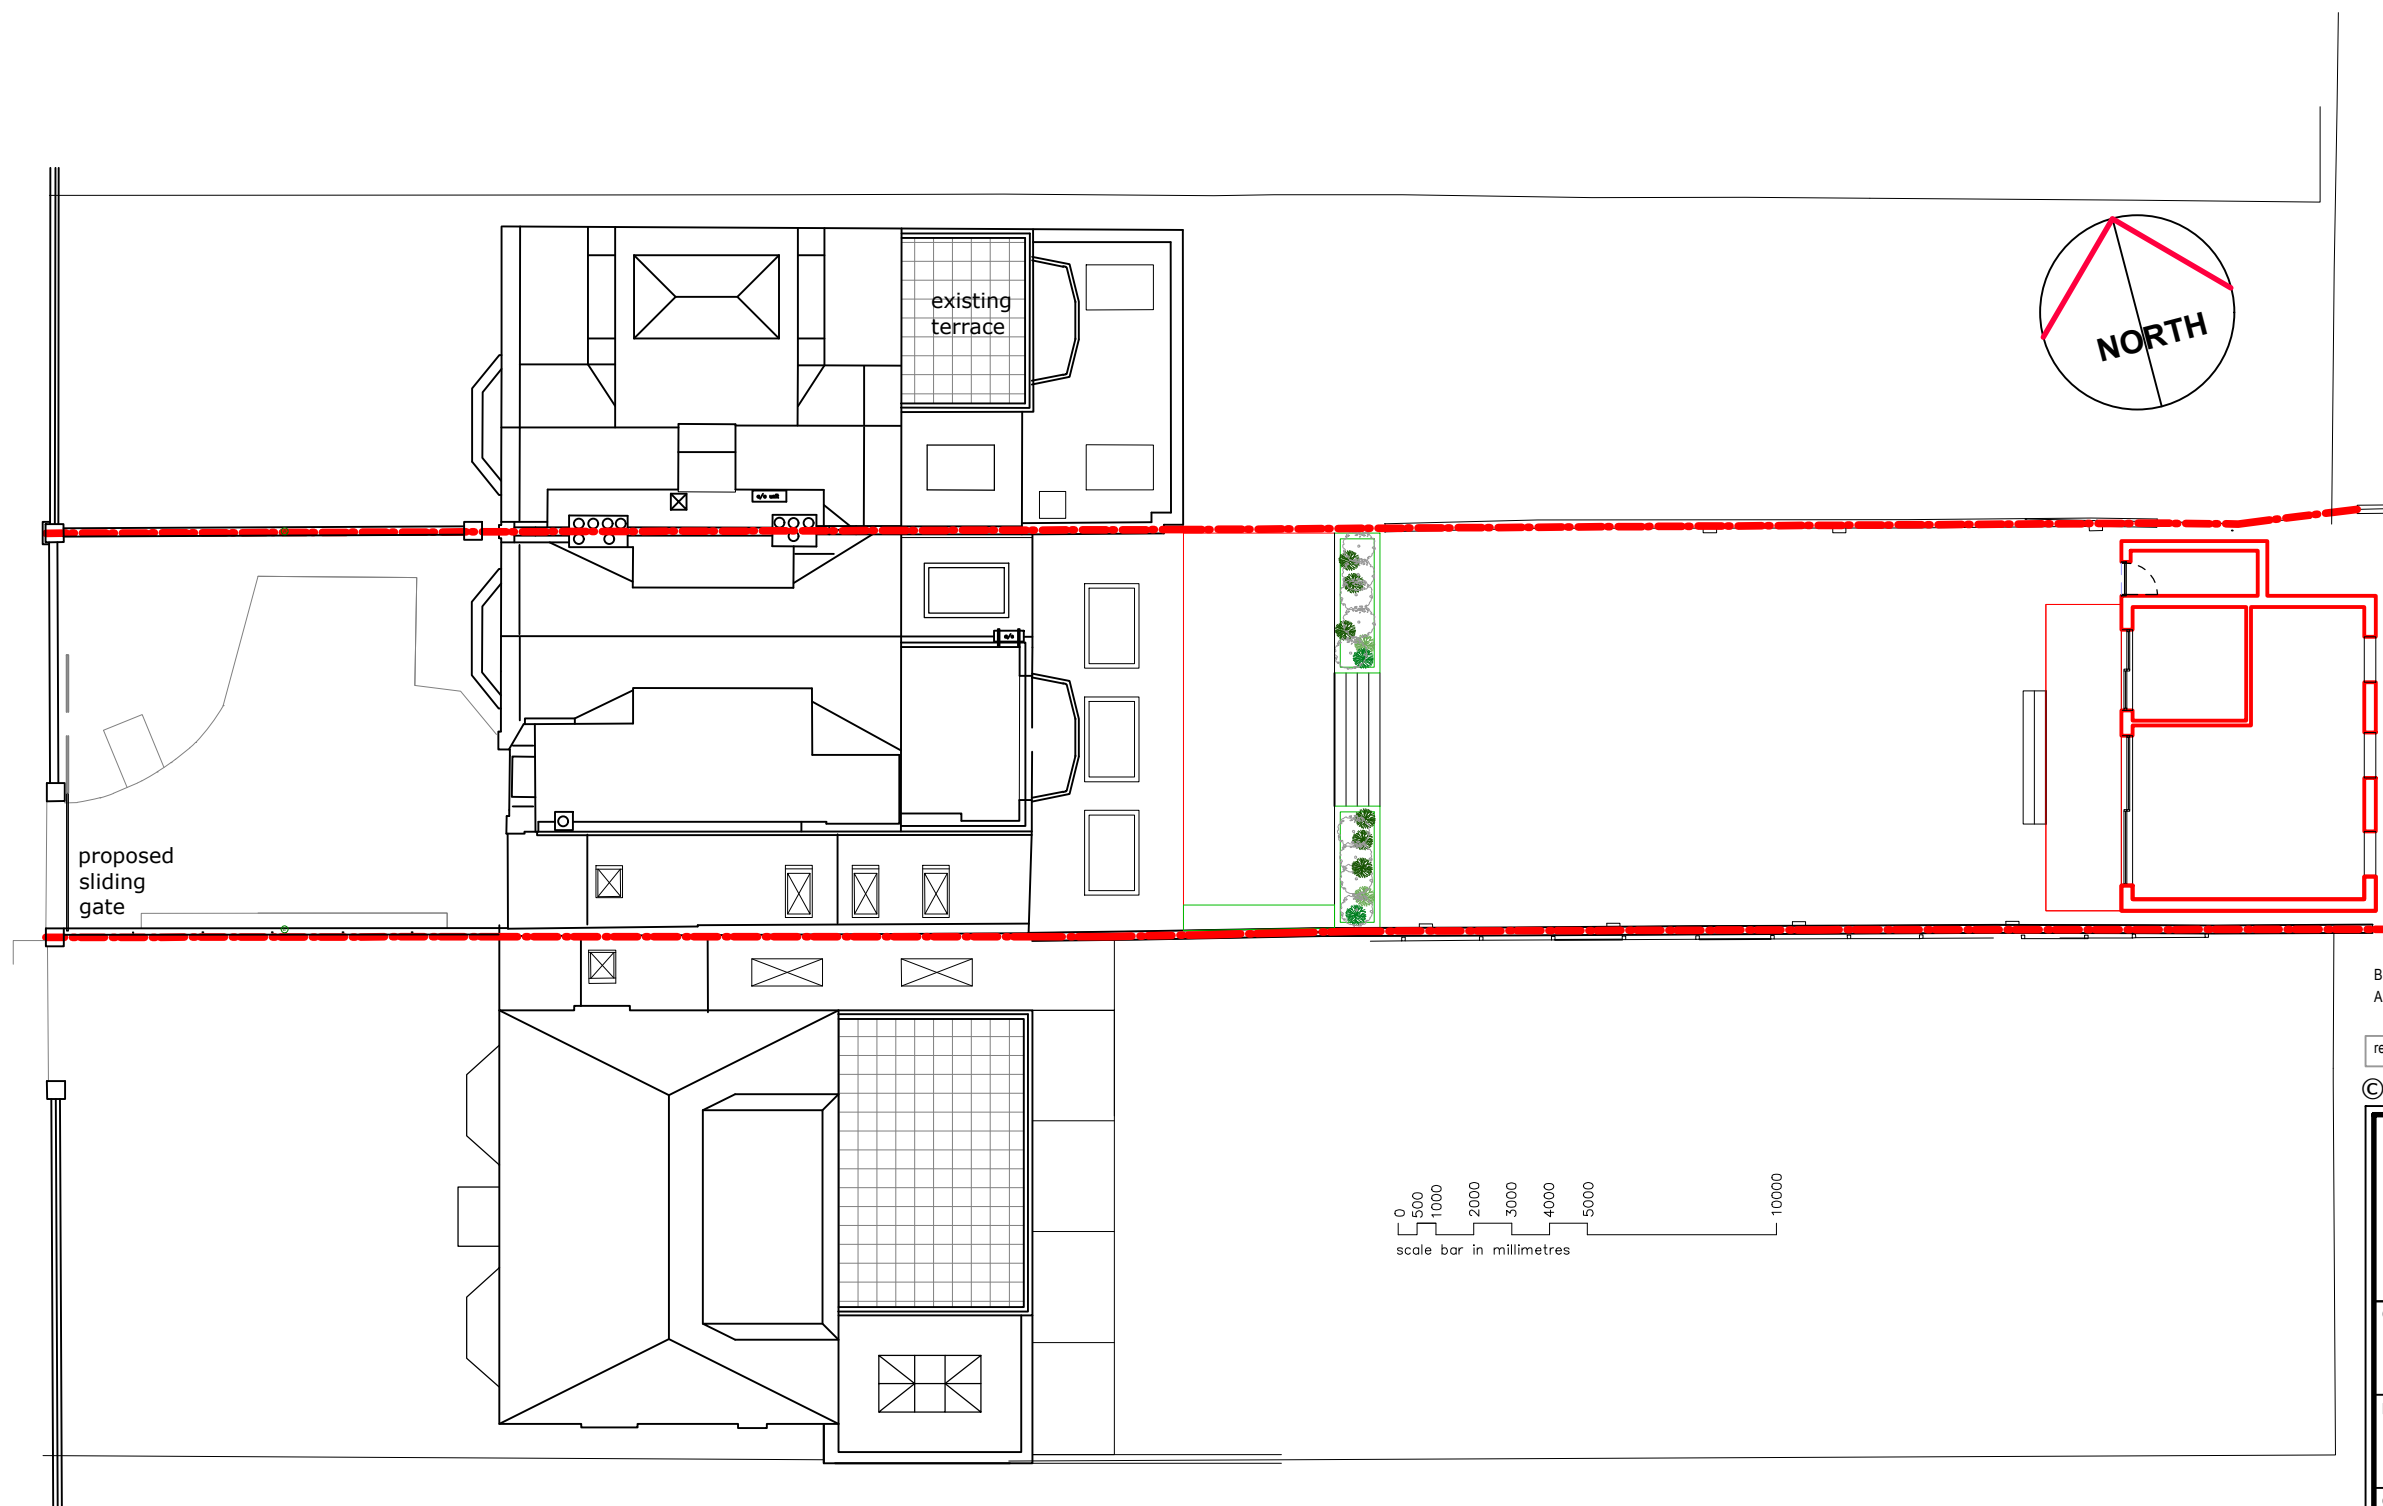

B	Proposed roof terrace removed	28-10-2024
A	Redrawn at 1/200 scale to include sliding gate	30-09-2024

rev	description	date
-----	-------------	------

© Chestnut Planners Ltd 2024

 <b>Chestnut Planning</b> <small>Barnes, London  T 02082558560 M 07973753867  Epsom, Surrey  T 01372 230615 M 07785 918011  www.chestnutplanning.co.uk  planning@chestnutplanning.co.uk</small>	
client <b>ALEX DOLMAN</b>	
project <b>78 CASTELNAU</b>	
drawing <b>BLOCK/SITE PLAN</b>	
drawing status <b>planning</b>	project no <b>719</b>
scale <b>1/200 @ A3</b>	drawing no <b>10</b>
date <b>JUN 24</b>	rev <b>B</b>