


COPPERSTONE Ltd

1.12

PROPOSED NEW REAR DOUBLE
DOORS TO ORIGINAL OPENING

28th August 2024

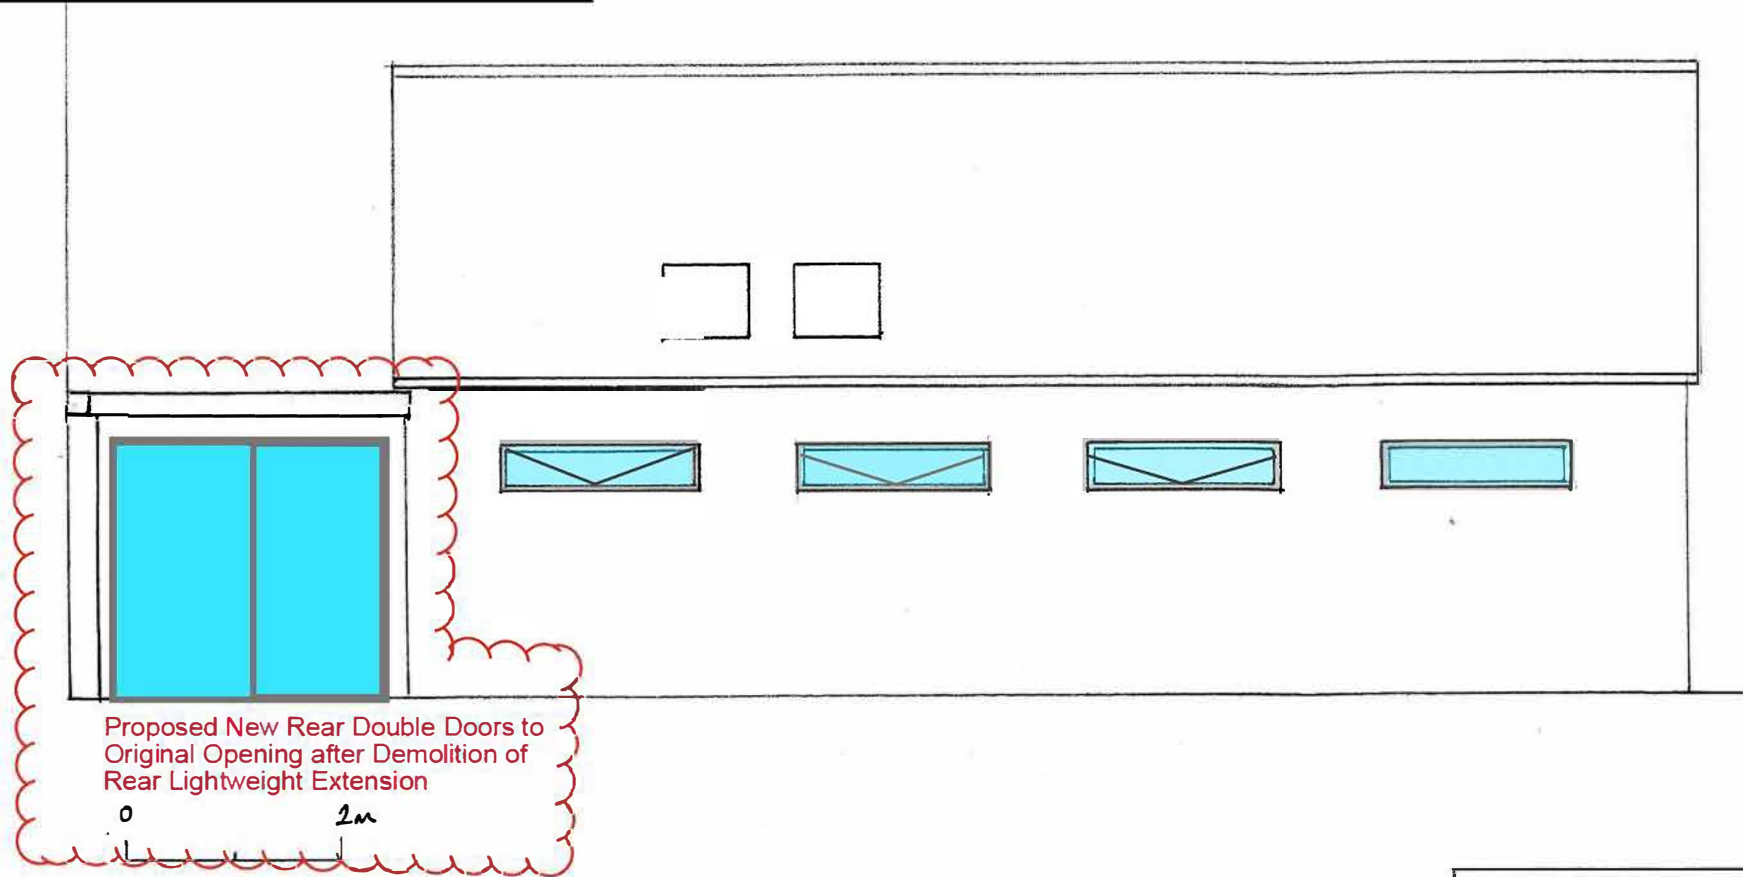

Proposed New Rear Double Doors to
Original Opening after Demolition of
Rear Lightweight Extension

0 2m


Burleigh Estates

Milton House, 33A Milton Road, Hampton, TW12 2LL

Drawing No. 2022-07-005

Proposed Rear Elevation

Scale 1:50 @ A3

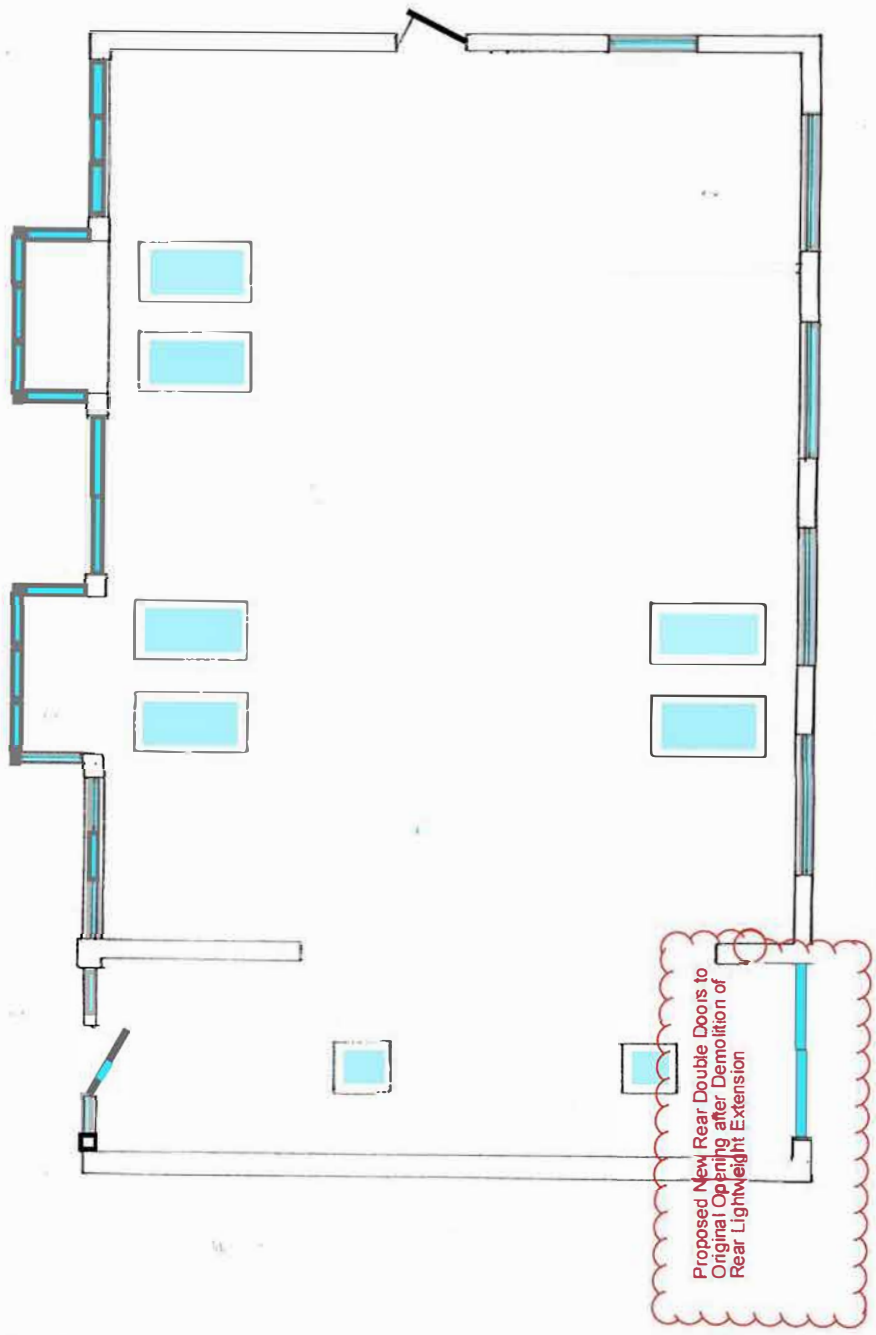


Burleigh Estates


Milton House, 33A Milton Road, Hampton, TW12 2LL

Drawing No. 2022-07-002

Proposed Floor Plan Scale 1:50 @ A3

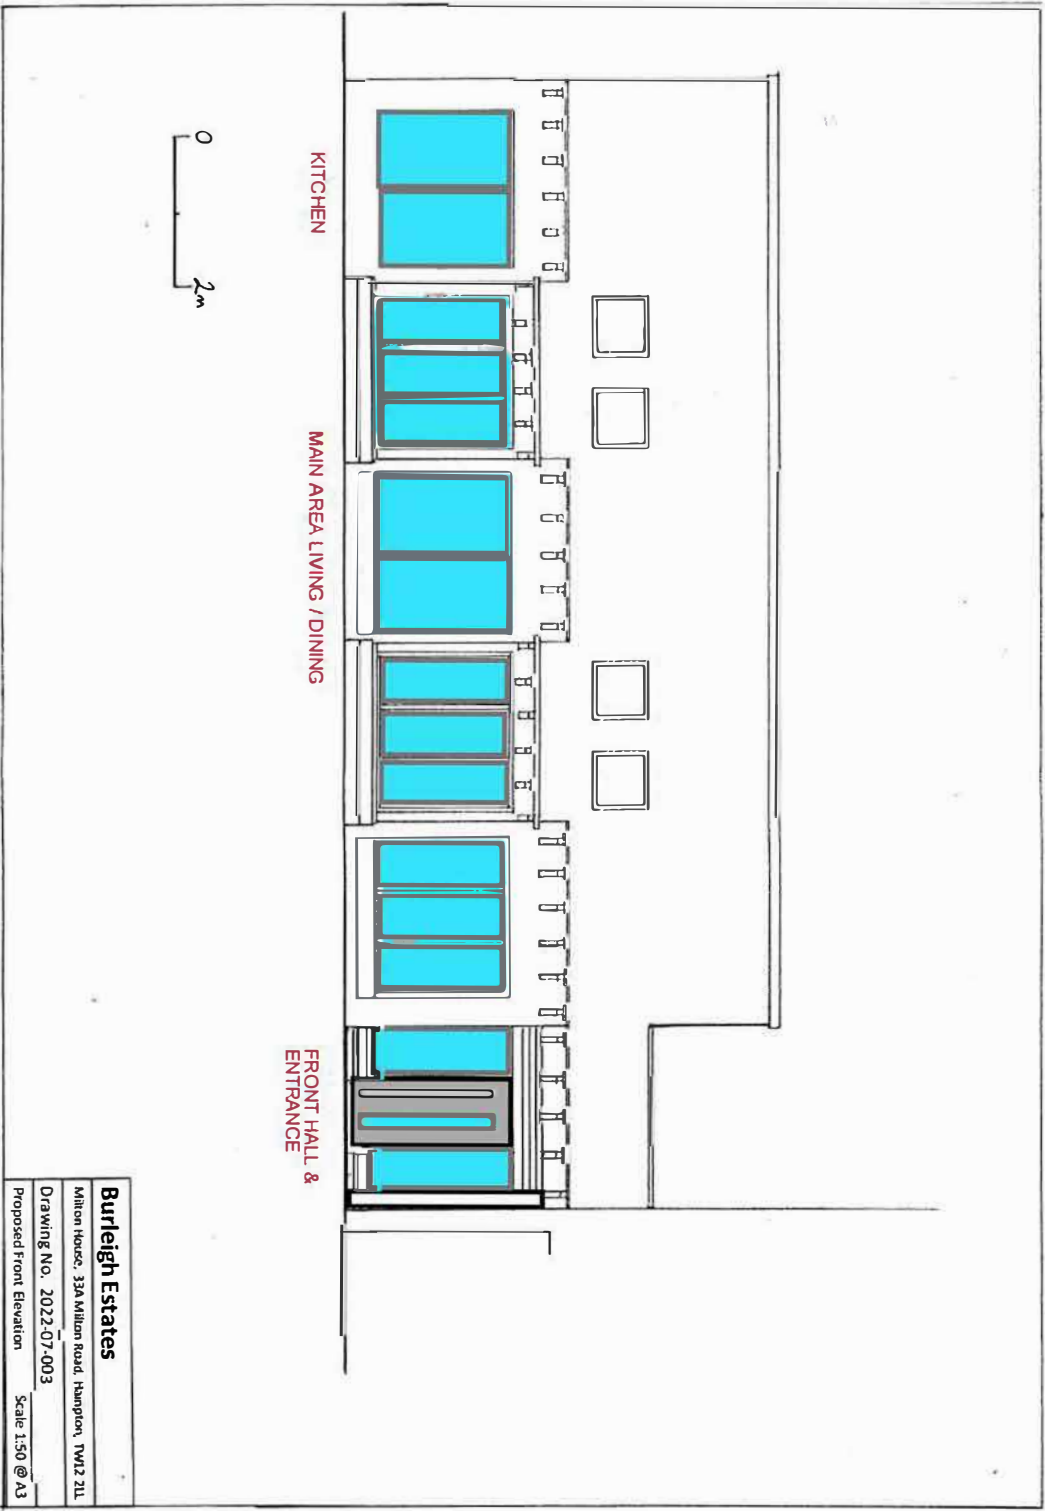

Burleigh Estates
Milton House, 334A Milton Road, Hampton, TW12 2LL
Drawing No. 2022-07-003 Scale 1:50 @ A3
Proposed Front Elevation

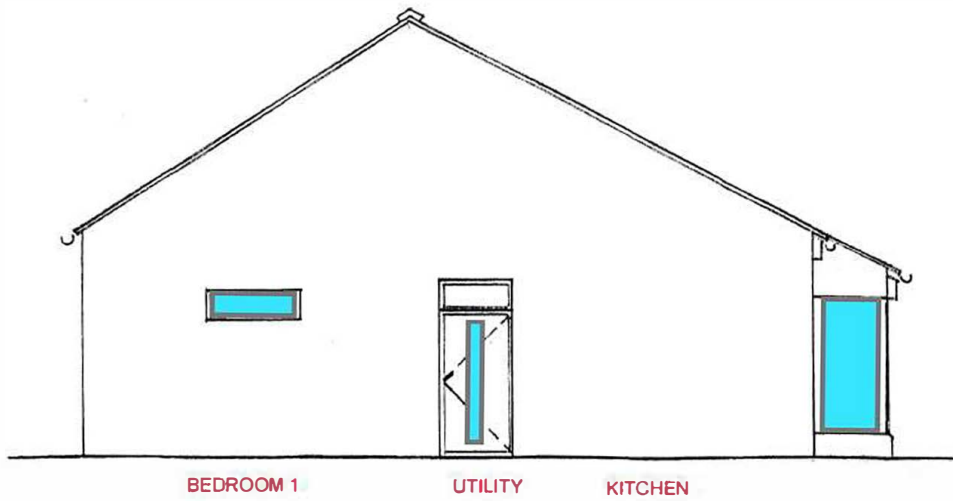

Burleigh Estates	
Milton House, 33A Milton Road, Hampton, TW12 2LL	
Drawing No. 2022-07-009	
Proposed Side Elevation	Scale 1:50 @ A3