


Proposed Floor Plan

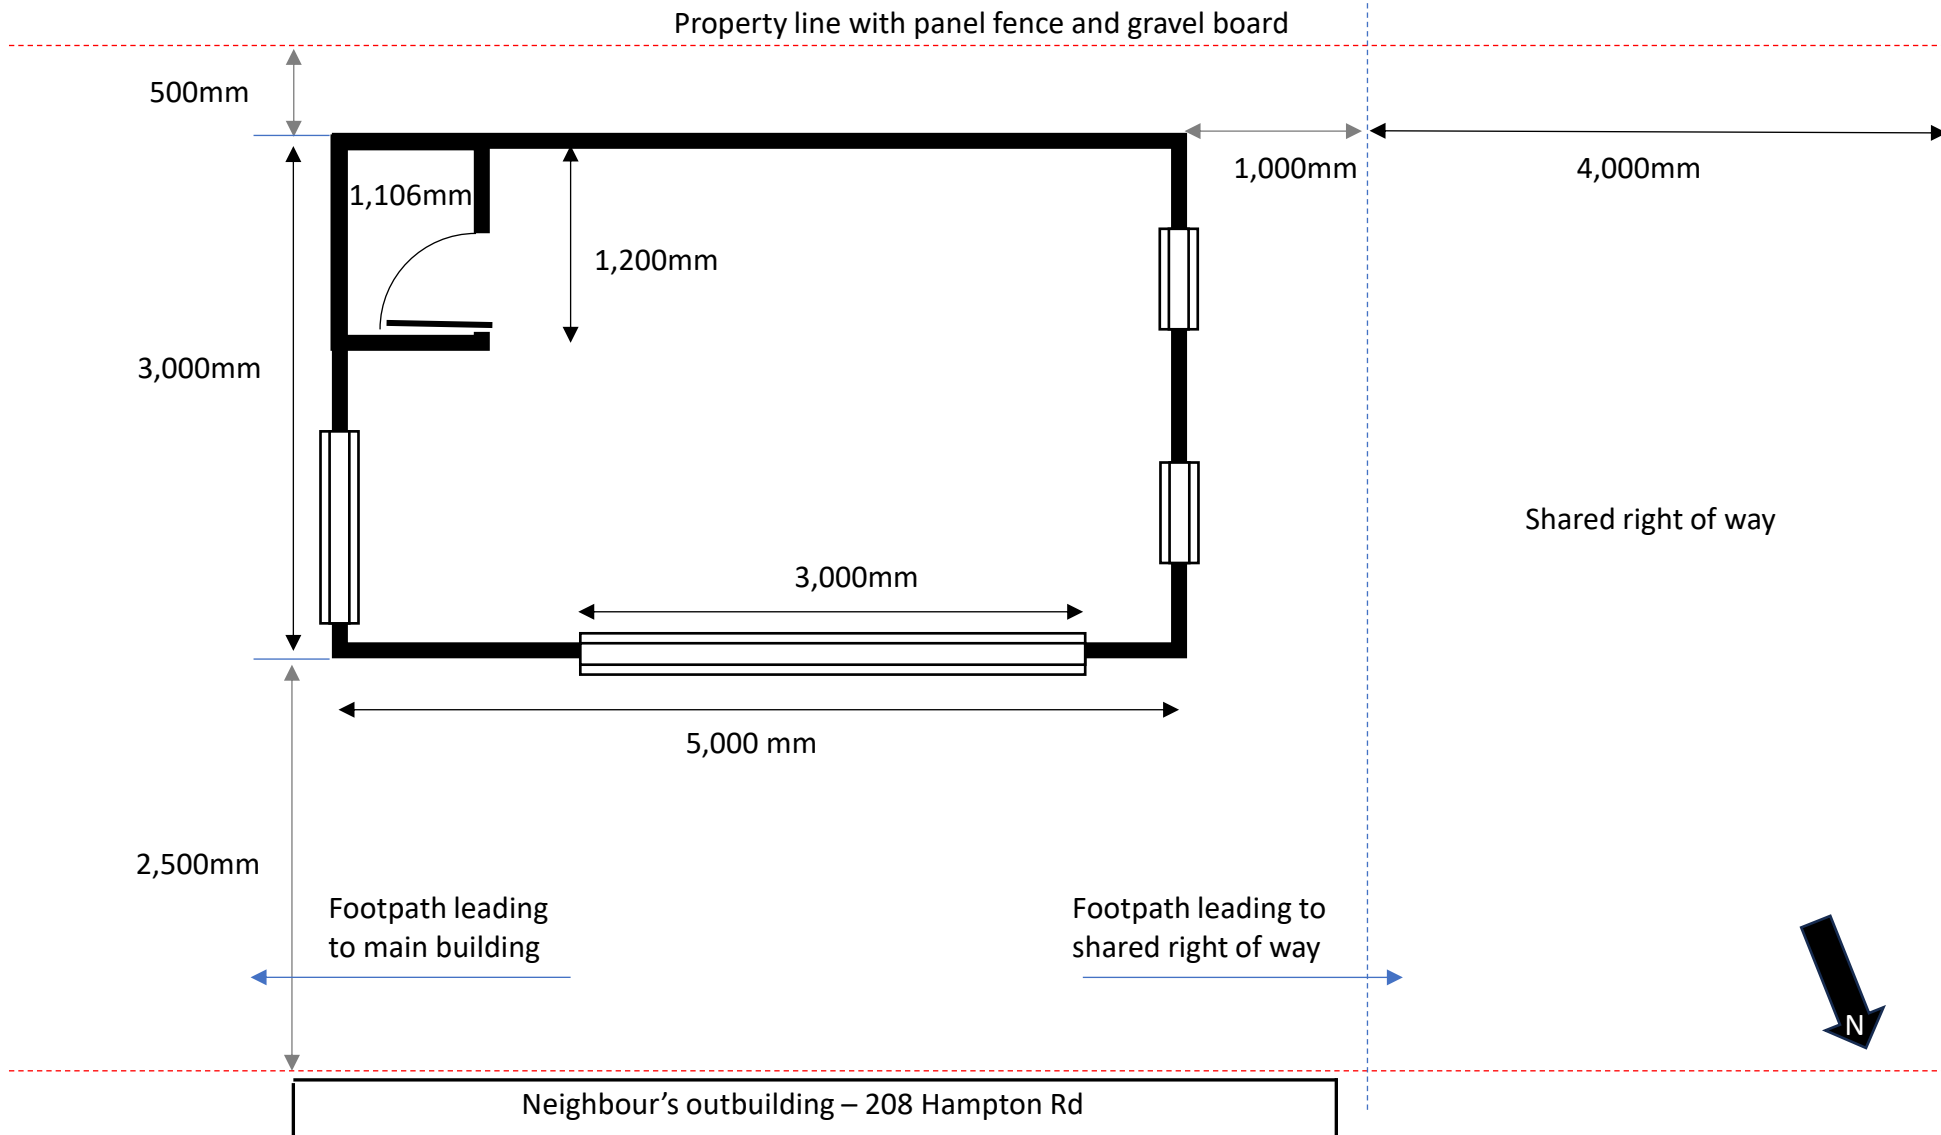

SITE:
210 Hampton Rd

APPLICANT:

SCALE:
1:50 @A4



TITLE:
Garden Office

Drawing Number:
SNP01-rev2

Proposed Roof Plan

100mm Roof Overhang
to rear and sides

300mm Roof Overhang
To front



3,452mm

5,308mm

SITE: 210 Hampton Rd

APPLICANT :

SCALE:
1:50 @A4




TITLE:
Garden Office

Drawing Number:
SNP02


Proposed Elevations

Front

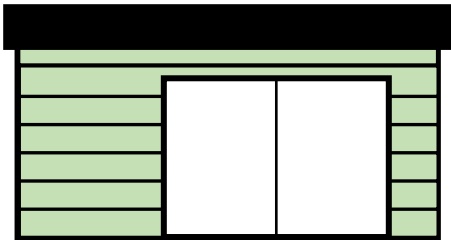


Cement board cladding (Green or Blue)
uPVC or Aluminium windows and doors
(Black or dark grey)
EPDM roof (dark grey)

Rear

 


Cement board cladding to rear (Green or Blue)

Side

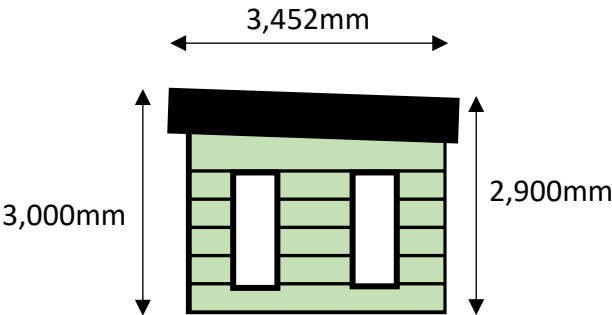

Cement board cladding (Green or Blue)
uPVC or Aluminium window (Black or dark grey)

Side

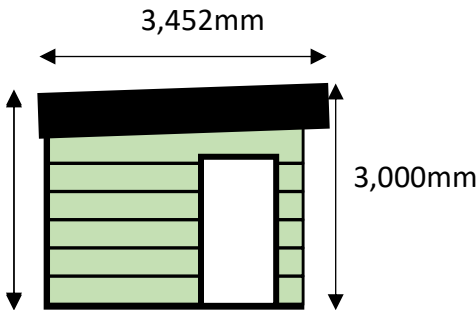

Cement board cladding (Green or Blue)
uPVC or Aluminium window (Black or dark grey)

SITE: 210 Hampton Rd

APPLICANT :


SCALE:
1:100 @A4



TITLE:
Garden Office


Drawing Number:
SNP03


Proposed Front Elevation

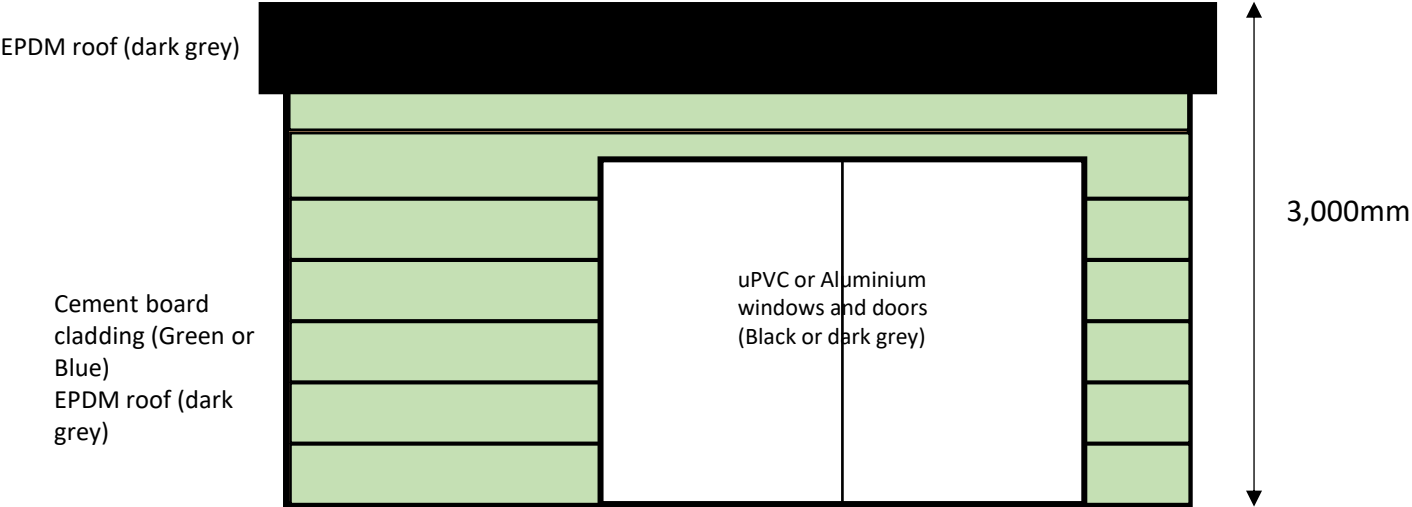

SITE: 210 Hampton Rd	APPLICANT :	SCALE: 1:50 @A4	<div><div>0</div><div>1m</div><div>2m</div></div>	TITLE: Garden Office	Drawing Number: SNP04
-----------------------------	--------------------	------------------------	---	-----------------------------	------------------------------


Proposed Rear Elevation

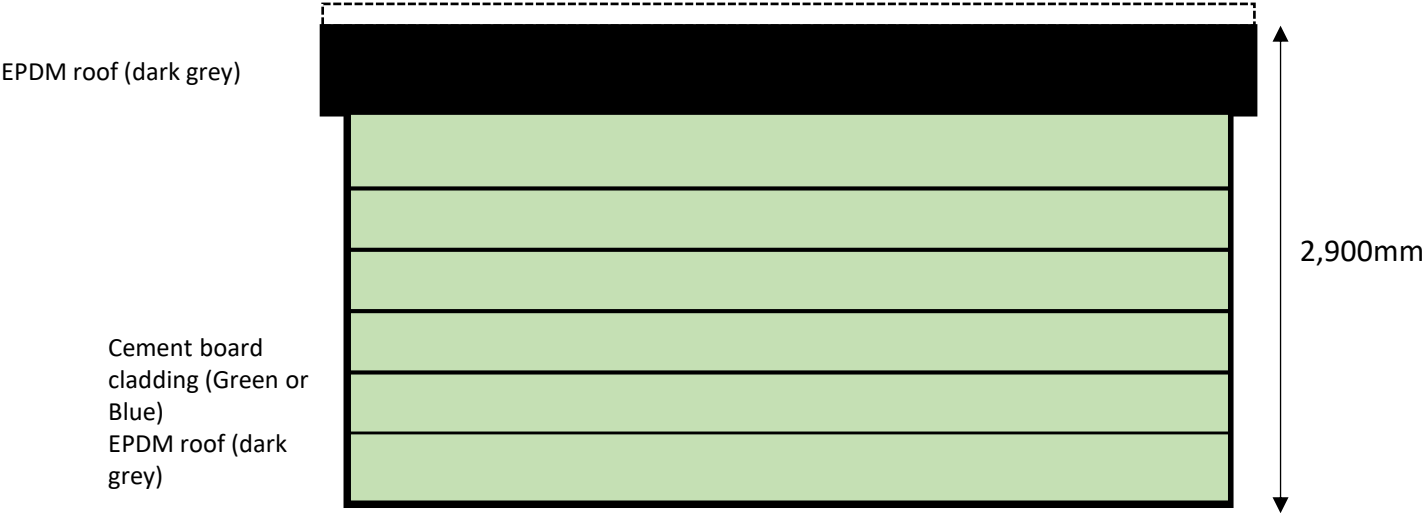


SITE: 210 Hampton Rd	APPLICANT :	SCALE: 1:50 @A4		TITLE: Garden Office	Drawing Number: SNP05
-----------------------------	--------------------	---------------------------	---	--------------------------------	---------------------------------

Proposed Side Elevations

East Facing side

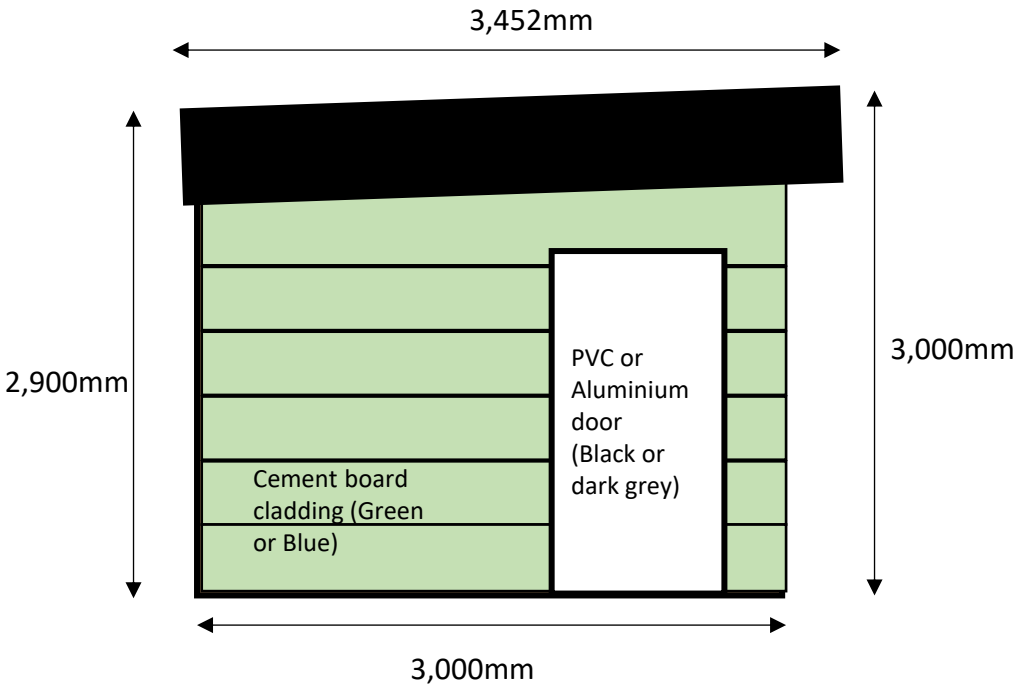

West Facing Side

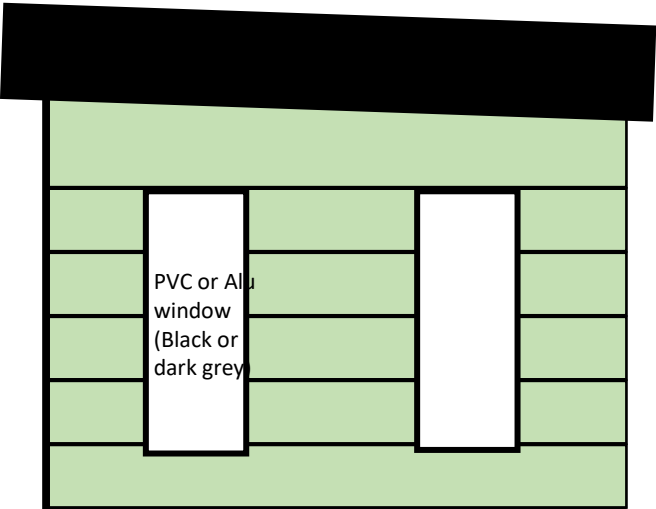

SITE: 210 Hampton Rd	APPLICANT :	SCALE: 1:50 @A4		TITLE: Garden Office	Drawing Number: SNP06
-----------------------------	--------------------	------------------------	--	-----------------------------	------------------------------