

No dimensions are to be scaled from this drawing
 General contractor is to check all dimensions and notify designers of any discrepancies, contradictions or omissions.
 This drawing & information remains the copyright of align interiors ltd
 All dimensions should be checked on site prior to commencement of work
 All drawings to be read in conjunction with scope of works
 All drawings to be read in conjunction with all relevant contract documents
 All drawings to be read in conjunction with engineers drawings
 All dimensions to be taken from FFL unless otherwise stated
 All floor finishes to be level and continuous with no ramped thresholds, steps or other changes in level without notification to and approval by the client.


Rev	Details	Date
P1	Preliminary Issue	25.10.24
P2	Annotatons and location plan amended	05.11.24




A Front Elevation
 Scale 1:50



B Rear Elevation
 Scale 1:50

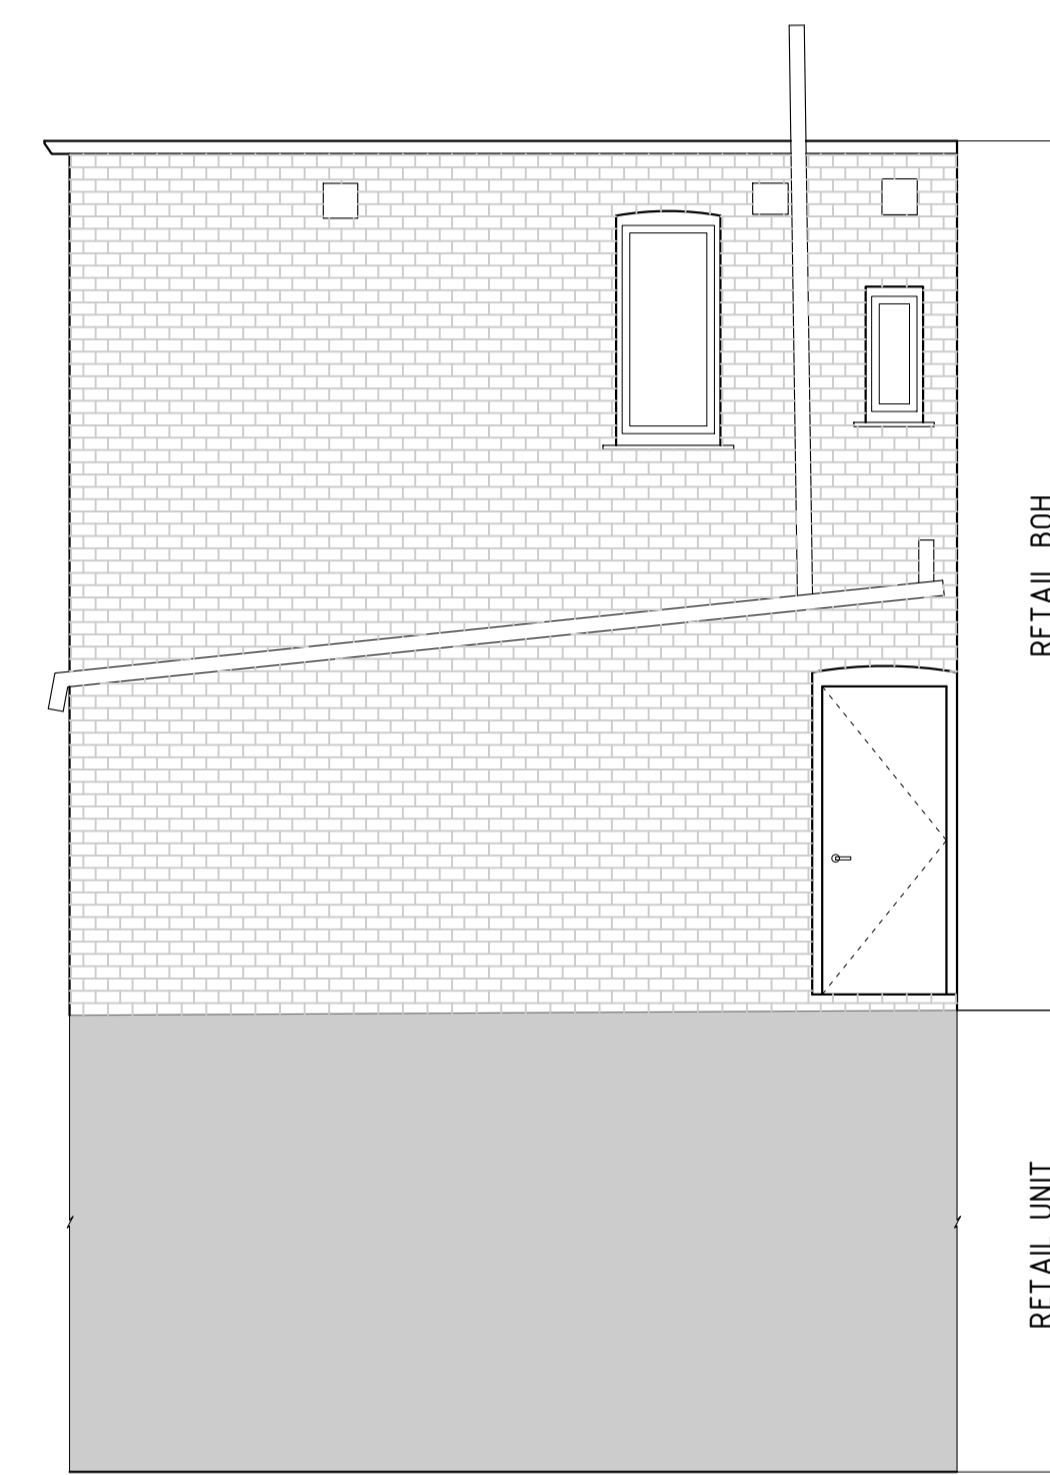

C Side Elevation
 Scale 1:50

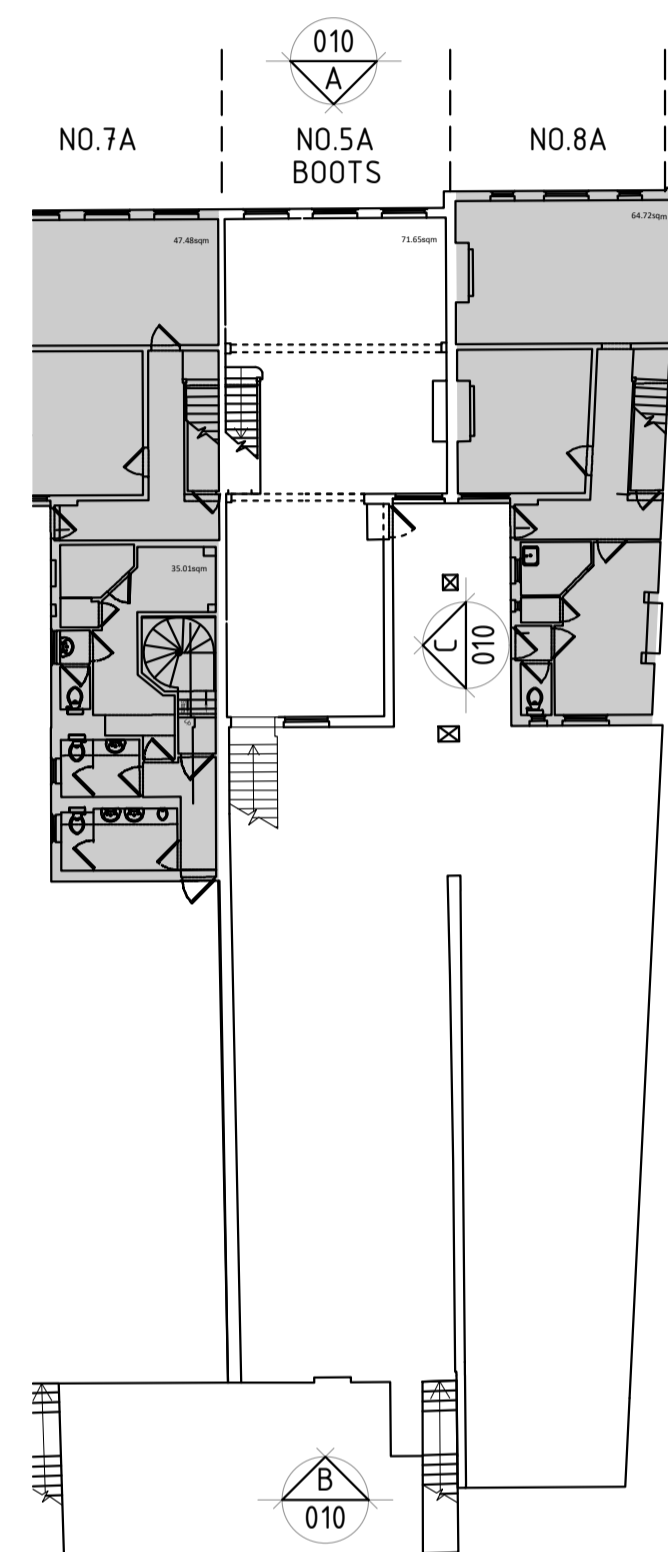

Plan
 Scale 1:200



0m 2m 4m 6m 8m 10m
 Scale 1:200 @ A1

PRELIMINARY

align design and architecture

Client
 Essential Living
 Project
 5a King Street
 Twickenham
 Title
 External
 Existing Elevations

Scale
 AS @ A1 Date
 Oct 2024
 Drawn By
 LP Checked
 NT

Project No
1470-ALN-KS-00-D-A-010 -P2 Issue

Align Design and Architecture Limited 0.02 The Record Hall, 16 Baldwin's Gardens London EC2N 7RJ
 Registered in England No 5192395 Telephone: 020 3094 9895 www.alignps.com