



GROUND FLOOR
1 : 200

THIS AREA IS NOT SURVEYED

14 X SECURE BICYCLE SPACE
SEMI-VERTICAL RACK
(two long stay and four short stay spaces for commercial use)

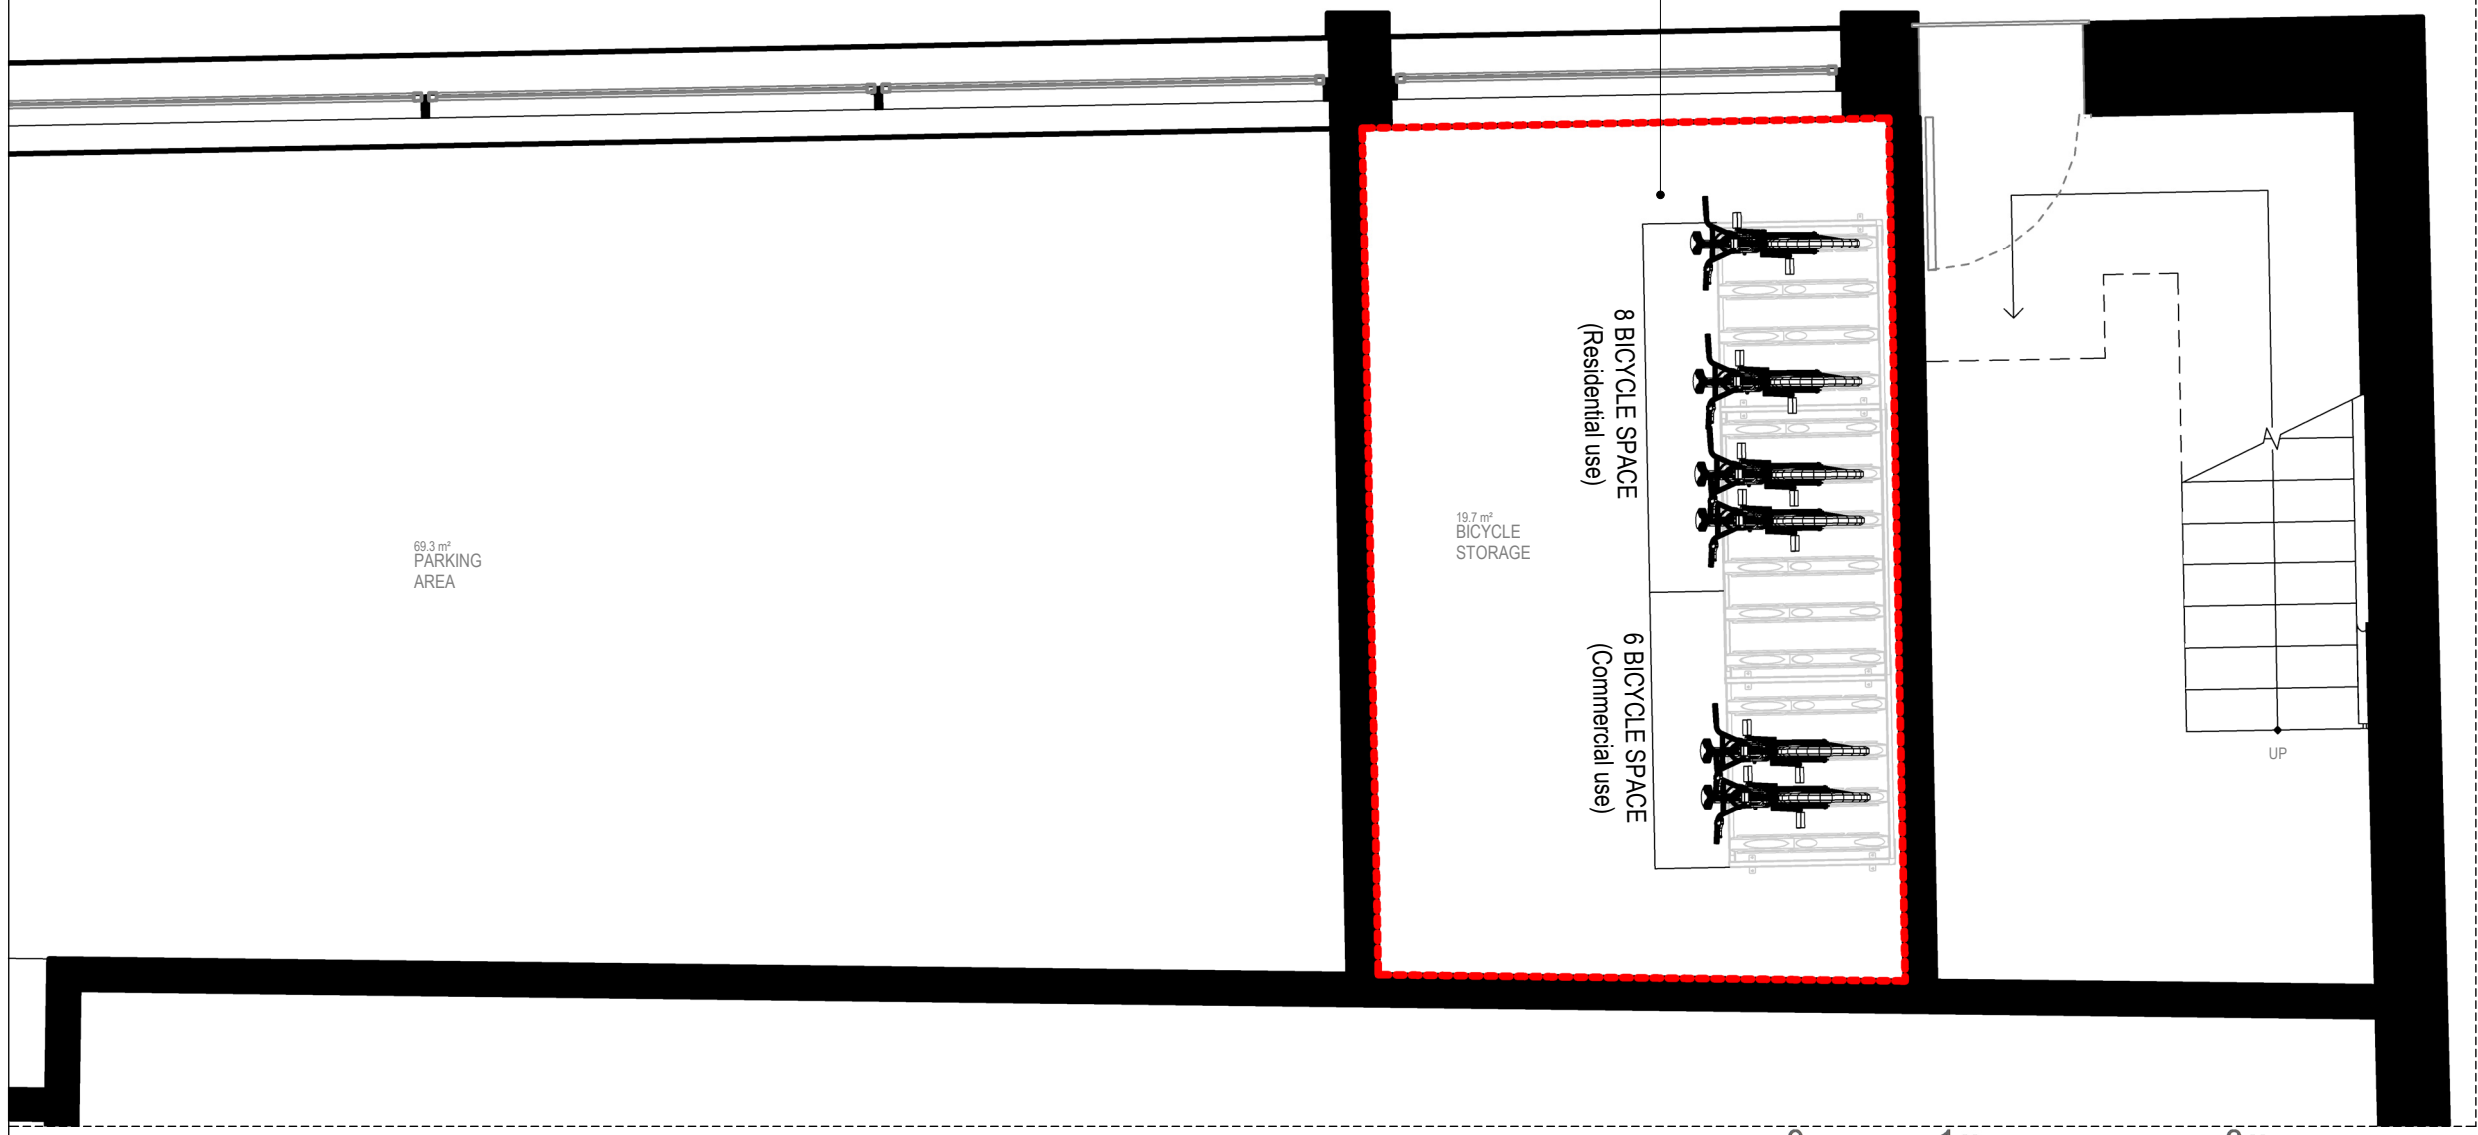

GROUND FLOOR
1 : 50

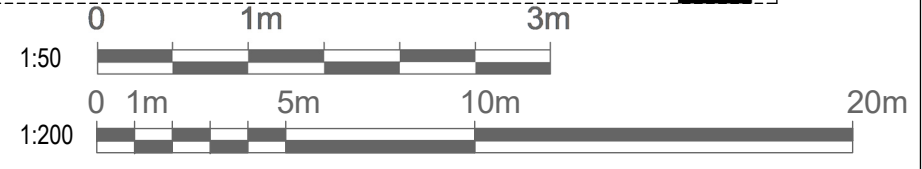

Written dimensions to be taken in preference to scaled dimensions. The Contractor is responsible for checking all dimensions before work starts.
All work is to be carried out to the requirements, and to the satisfaction of the Local Authority.
These drawings are for planning purposes only.
Any discrepancies to be brought to the attention of 4D Planning Consultants immediately.

Description
----- Demised Premises

Rev	Date	Description	by	chk

4D PLANNING™
Chartered Town Planners & Architectural Technicians
Architecture | Town Planning
T: 0203 1500 183 www.GetMePlanning.com

www.GetMePlanning.com
Client
Mr Matias Puga

Project
18 Petersham Road, Richmond
Brewery Stores TW10 6UW

Title PROPOSED DRAWINGS GROUND FLOOR PLAN	
Date: 19.08.2024	Rev: REV A
Scale: 1:200@A3	06.11.2024
Drawing No. 4D-513 P 01A	
Drawn by : MAX	