



Proposed Ground Floor Plan
1:50 @A1

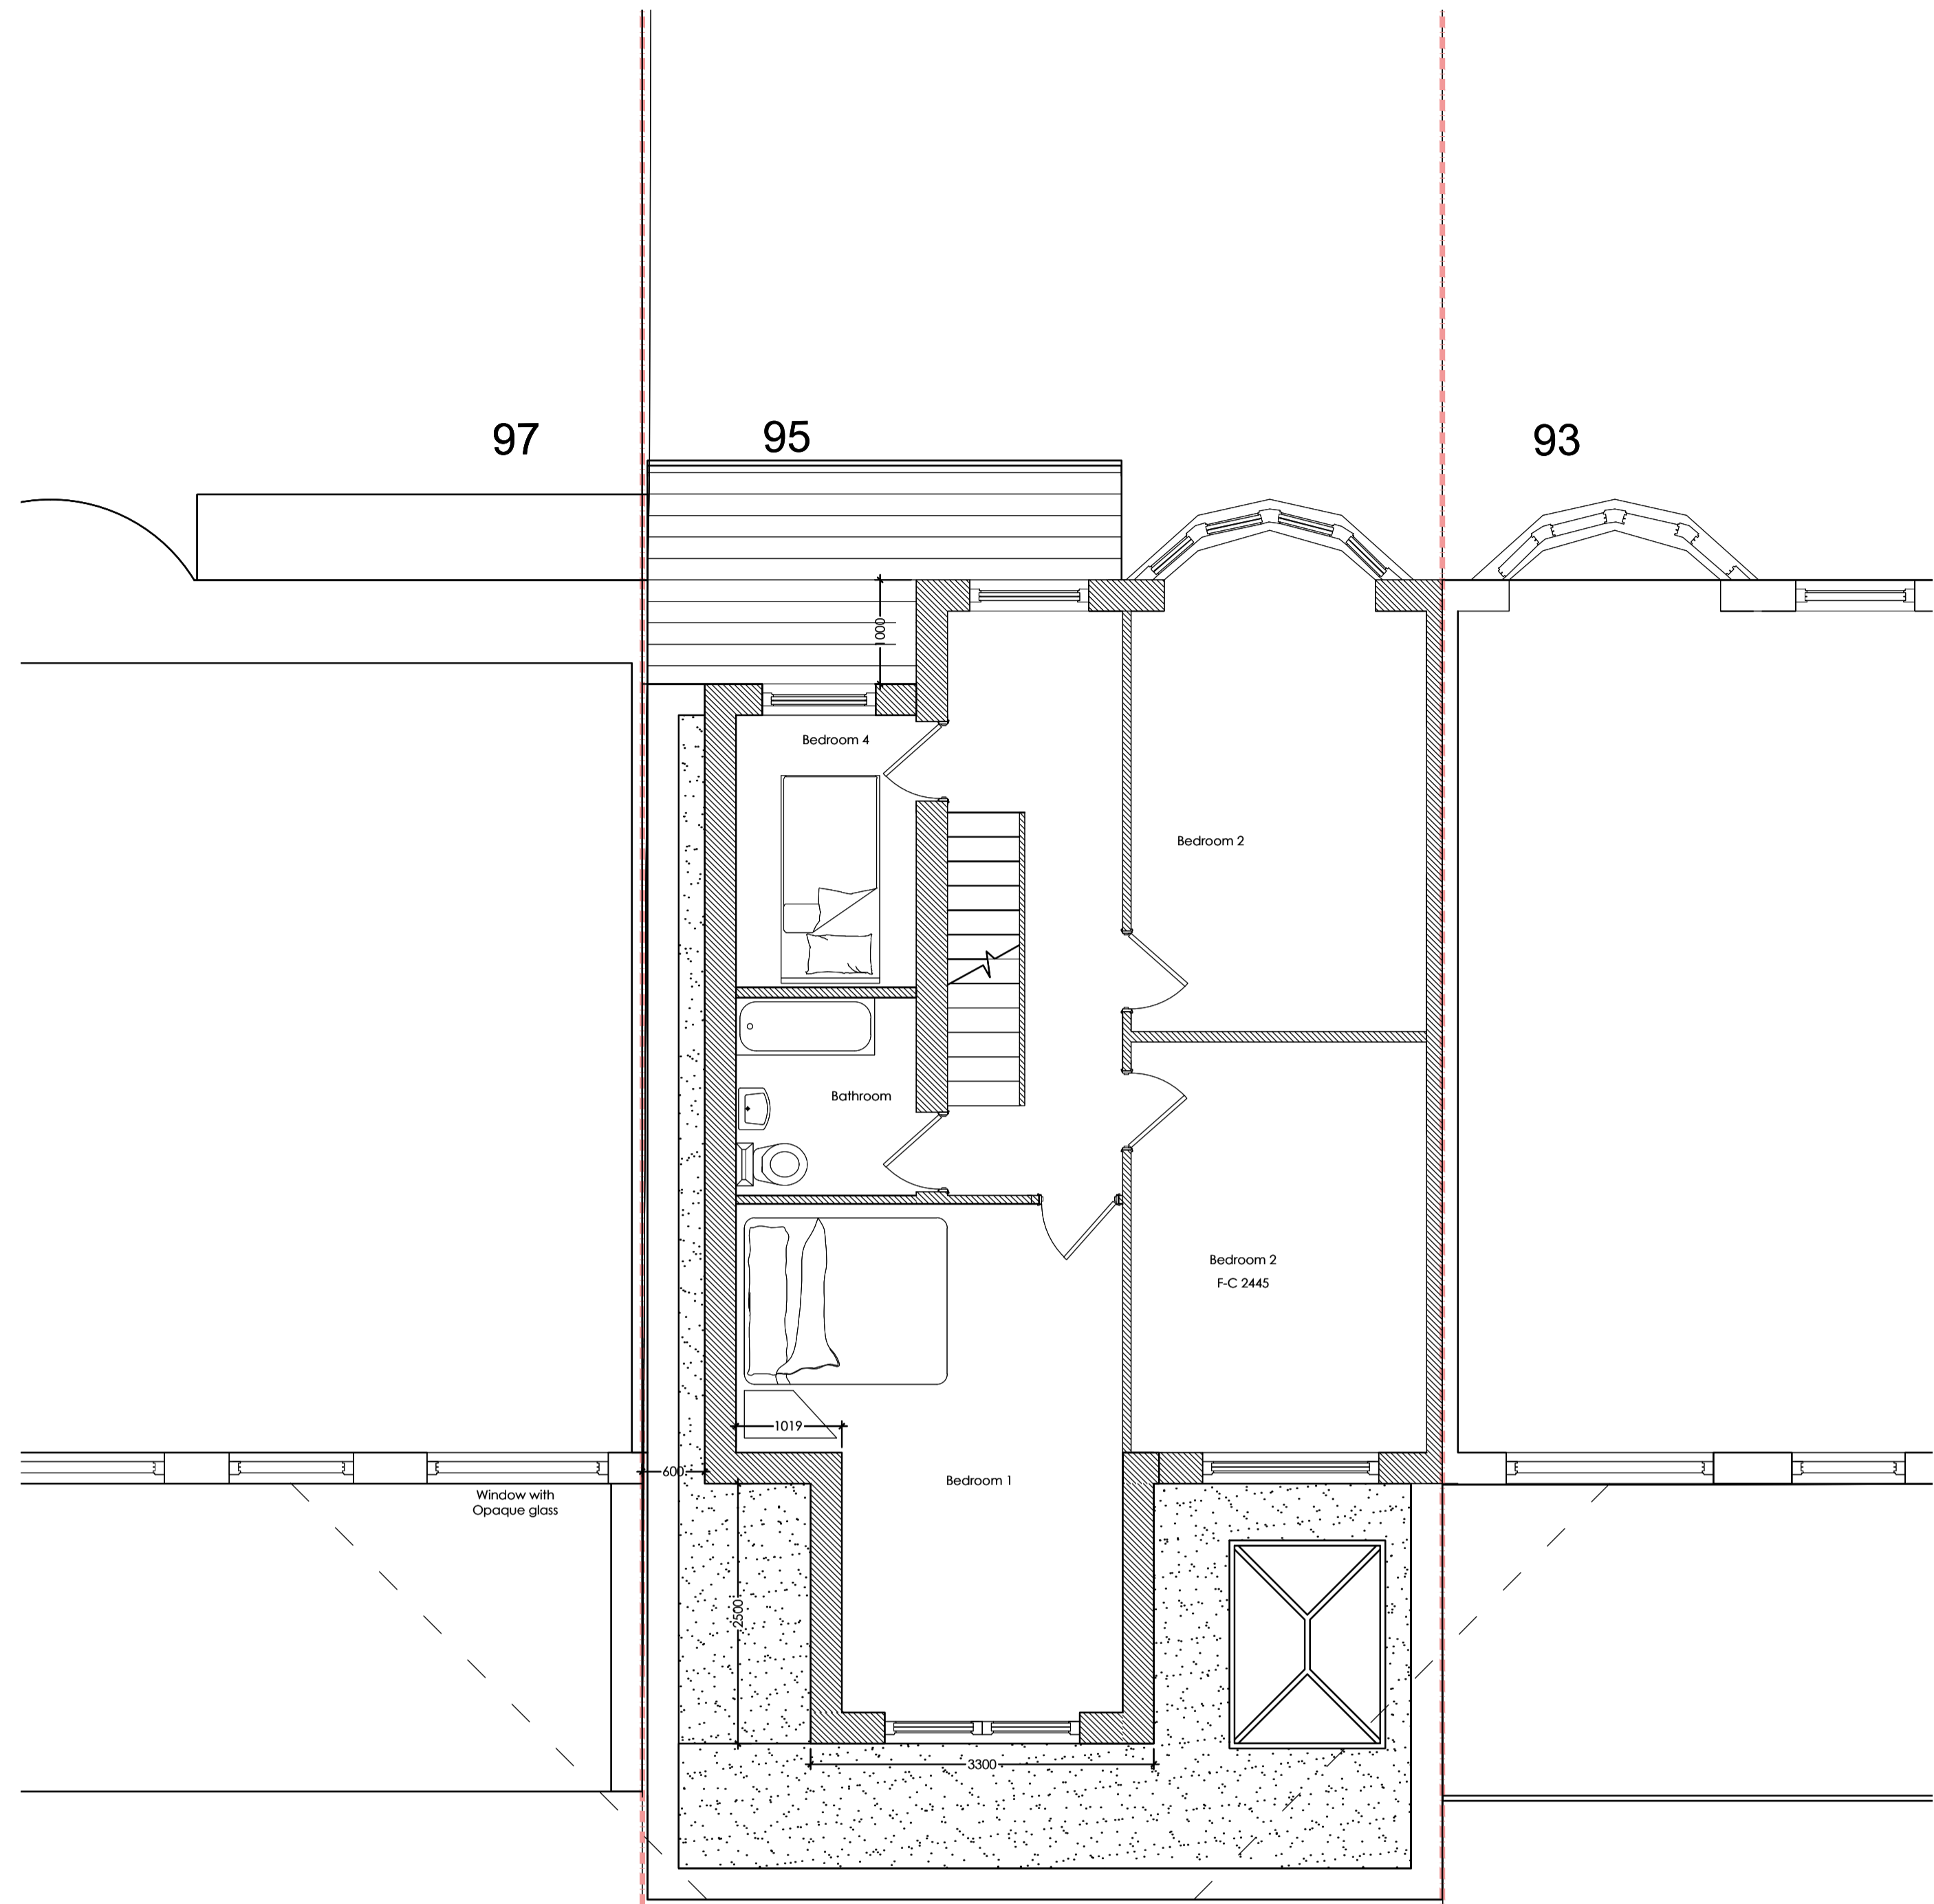

Proposed First Floor Plan
1:50 @A1

scale bar for 1:50

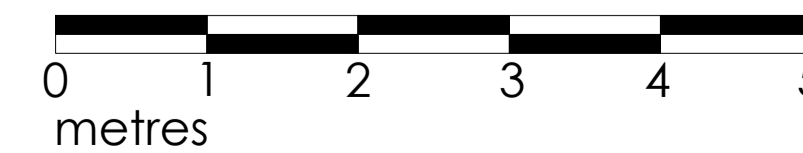

95 WAVERLEY AVENUE, WHITTON, TW2 6DH
PLANNING - REVISED APPLICATION
PROPOSED GROUND & FIRST FLOOR PLANS

date AUG 2024	client MUNISH AND MANISHA
scale 1:50 @A1 1:100 @A3	drawing no. 24 / 95W / P 500
	revision A

MIKE BECK DESIGN

t: 07961 031 843
w: www.mikebeckdesign.co.uk
e: info@mikebeckdesign.co.uk