


Existing Site Plan - 1:50 @A1  
Showing approved ground floor layout

scale bar for 1:50

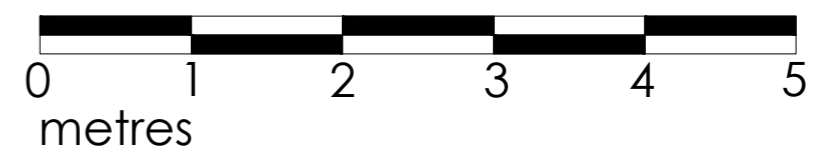

12 WAVERLEY AVENUE  
TWICKENHAM, TW2 6DW

EXISTING  
SITE PLAN

date JUN 2021	client MR BALPREET SAMBHI	revision -
scale 1:50 @A1	drawing no. 24 / 12W / E 101	

	<b>MIKE BECK DESIGN</b>
	t: 07961 031 843 w: www.mikebeckdesign.co.uk e: info@mikebeckdesign.co.uk