

notes

- The contractor is responsible for checking dimensions, tolerances and references. Any discrepancy to be verified with the Architect before proceeding with the works.
- Where an item is covered by drawings to different scales the larger scale is to be worked to.
- Do not scale drawing. Figured dimensions to be worked to in all cases.
- The drawing information must be read in conjunction with all relevant scheme drawings, TECHNICAL NOTES drawings, specification and/or schedules referred to or not.
- True line of boundary and ownership to be established on site. Red line boundary extent to be confirmed by client.

CDM Regulations 2015

ALL current drawings and specifications for the project must be read in conjunction with the Designer's Hazard and Environmental Assessment Record & Construction Phase Plan. Client to comply with CDM 2015 duties.


CDM 2015



EXISTING FRONT ELEVATION A-A



EXISTING REAR ELEVATION C-C

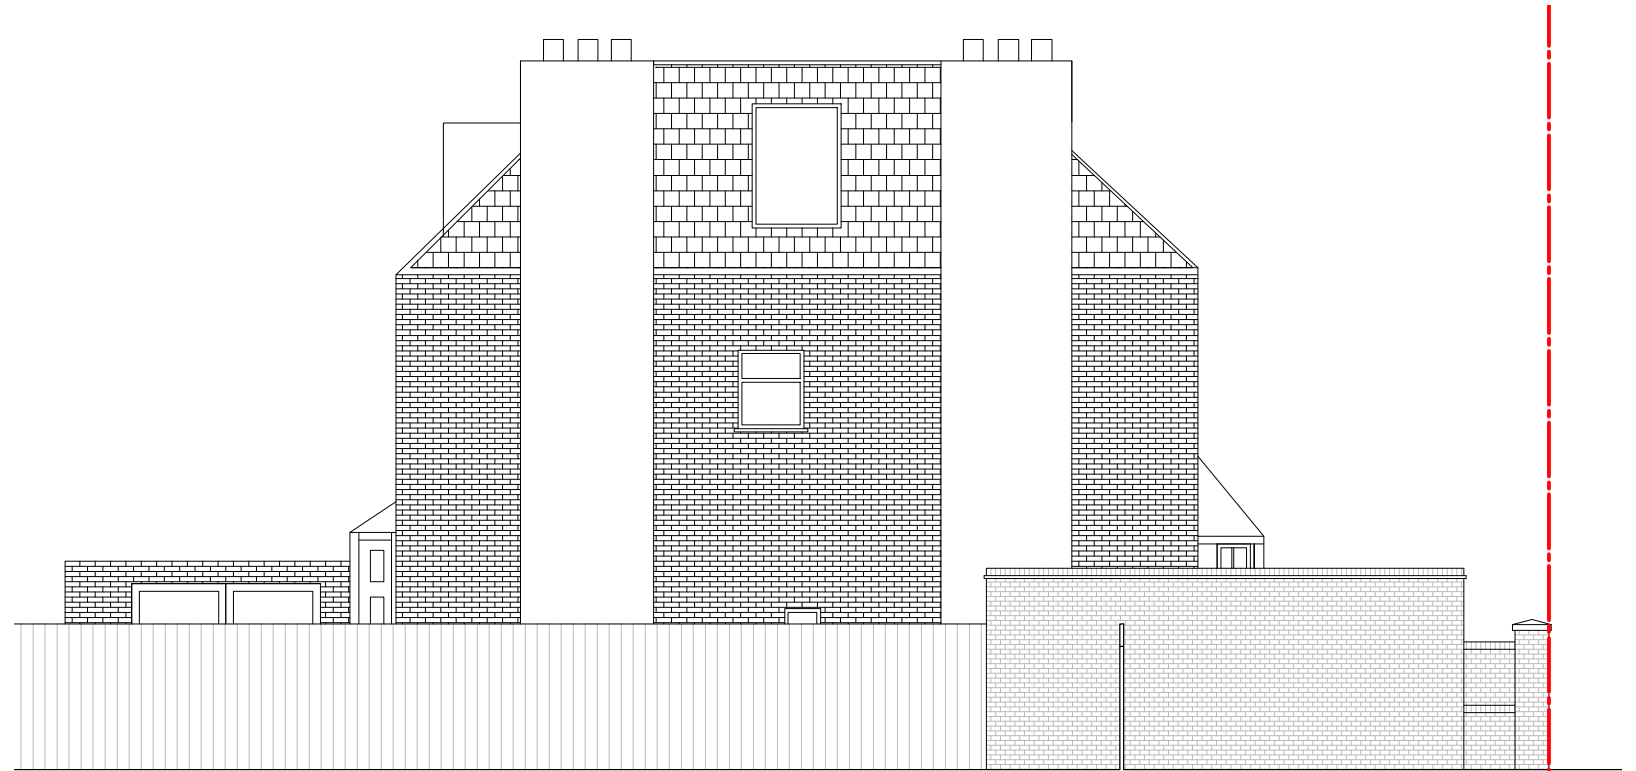

EXISTING SIDE ELEVATION B-B

Existing black cast iron gate 2.2m high

date			revision/author/checker			project			purpose of issue			drawing no			rev		
						drawn	PL	1 Netherton Road, TW1 1LZ	PLANNING	NR_203	/						
						scale @ A3	1:100	drawing	EXISTING ELEVATIONS								
						date	05.07.2023										

TW10 architects
 Richmond
 son@tw10architects.com
 07568184305