





NOTES
 DO NOT SCALE. WORK TO FIGURED DIMENSIONS ONLY.
 CONTRACTOR TO CHECK ALL DIMENSIONS.
 ALL ERRORS AND OMISSIONS TO BE REPORTED TO THE ARCHITECT.

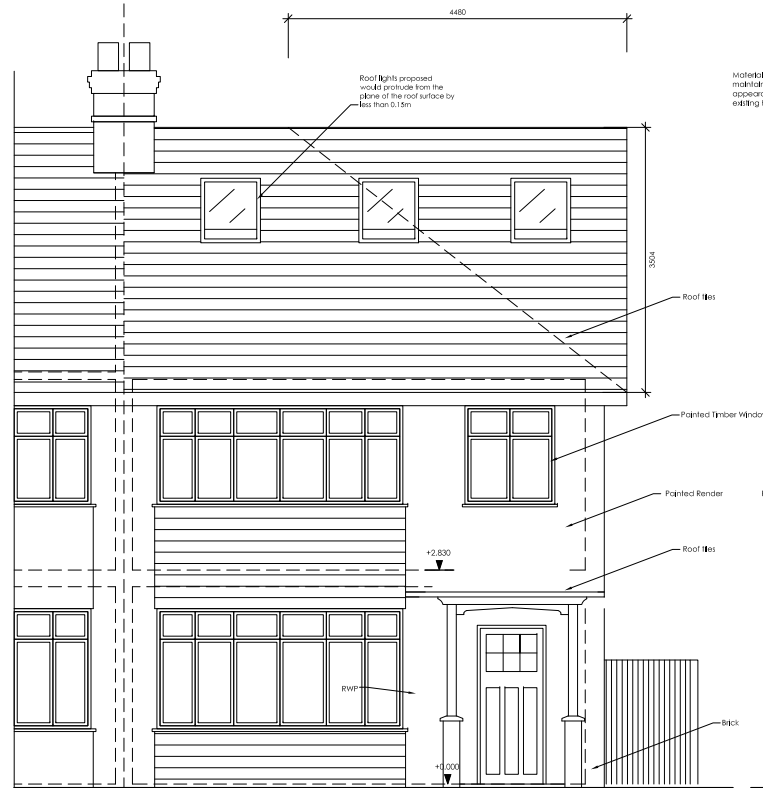


FRONT ELEVATION

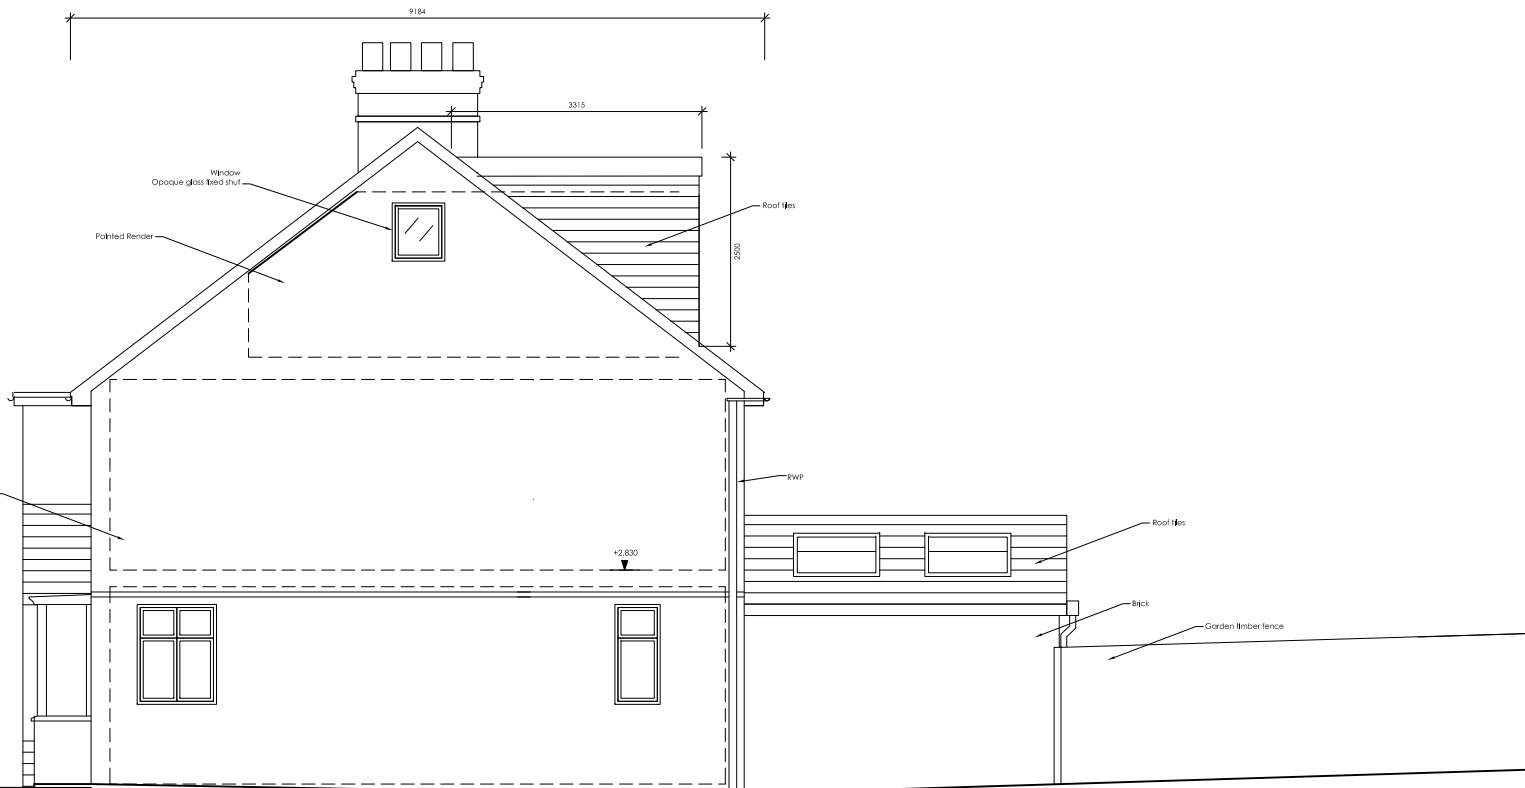

SIDE ELEVATION

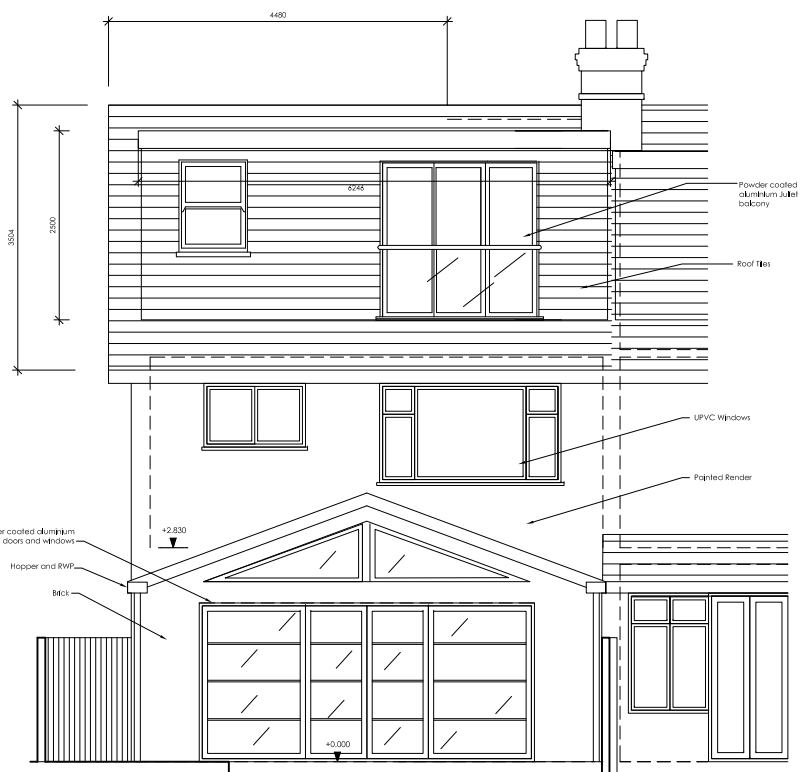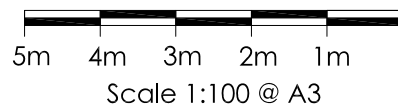


REAR ELEVATION

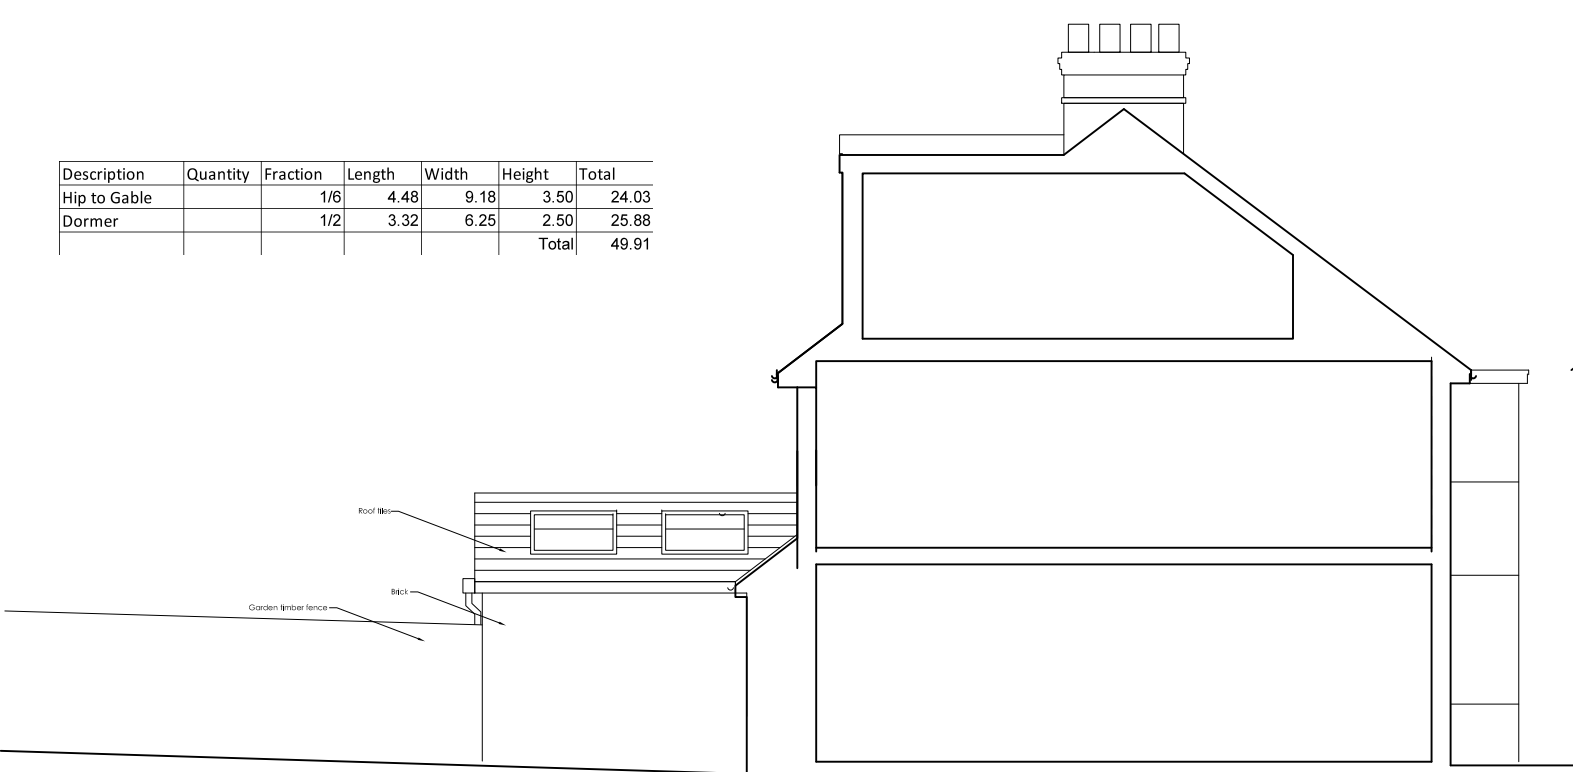

SIDE ELEVATION - Section through 5 Clive Road

Description	Quantity	Fraction	Length	Width	Height	Total
Hip to Gable		1/6	4.48	9.18	3.50	24.03
Dormer		1/2	3.32	6.25	2.50	25.88
					Total	49.91

- Revisions**
- A 2024-07-05 Planning submission Loft
 - B 2024-09-16 Planning submission Loft
 - C 2024-10-14 Square gable windows required by Planning Dept
 - D 2024-11-18 Windows altered as required by Planning Dept

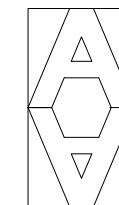


ARTHUR ARCHITECTS
 RIBA Chartered Architect
 84 Manor Grove, Richmond TW9 4QF
 tel: 07765 956 421 fax: 020 8288 1410
 email: design@arthur-architects.com

Project
Extensions & Alterations
 7 Clive Road, Twickenham TW1 4SQ


Title
Proposed Elevations

Scale 1:100 @ A3	Date Nov 2021	Drawn by RA
Job Number 1034	Drawing Number 011	Revision D



NOTES
 DO NOT SCALE. WORK TO FIGURED DIMENSIONS ONLY.
 CONTRACTOR TO CHECK ALL DIMENSIONS.
 ALL ERRORS AND OMISSIONS TO BE REPORTED TO THE ARCHITECT.

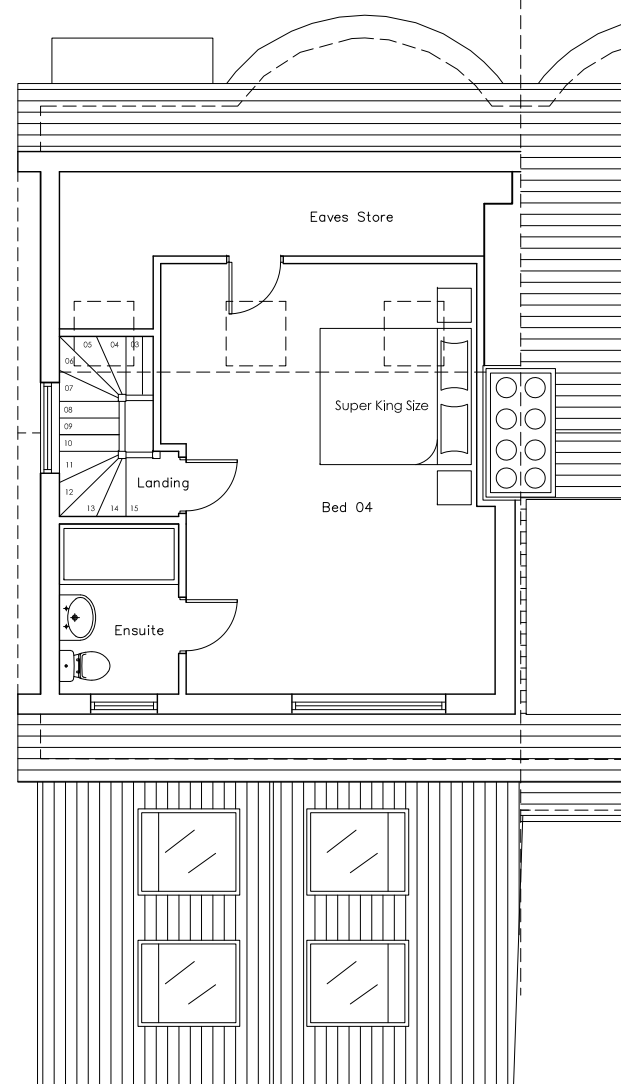


LOFT PLAN

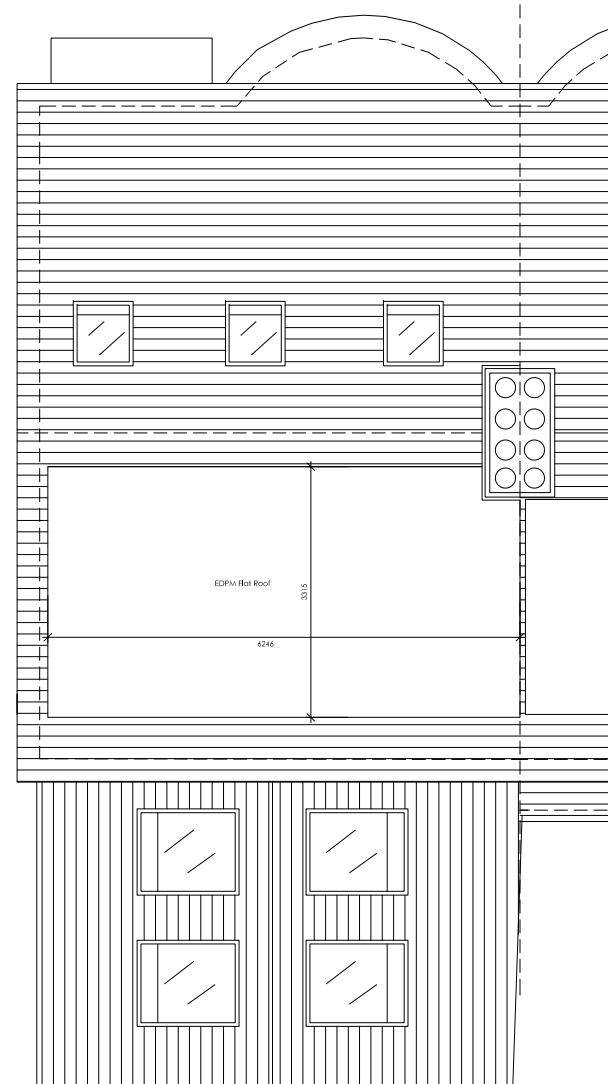

ROOF PLAN

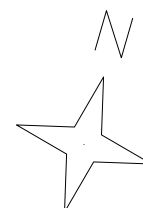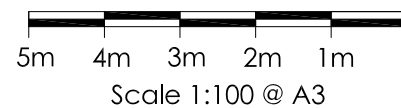

Revisions
 A 2024-07-05 Planning submission Loft
 B 2024-11-18 Windows altered as required by Planning Dept

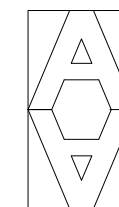

ARTHUR ARCHITECTS
 RIBA Chartered Architect
 84 Manor Grove, Richmond TW9 4QF
 tel: 07765 956 421 fax: 020 8288 1410
 email: design@arthur-architects.com

Project
 Extensions & Alterations
 7 Clive Road, Twickenham TW1 4SQ

Title
 Proposed Plans

Scale 1:100 @ A3	Date Nov 2021	Drawn by RA
Job Number 1034	Drawing Number 012	Revision B