




FRONT : NORTH ELEVATION
 PROPOSED - FACING BURTONS ROAD - 1:100 SCALE




REAR : SOUTH ELEVATION
 PROPOSED - FACING PRIVATE REAR GARDEN - 1:100 SCALE

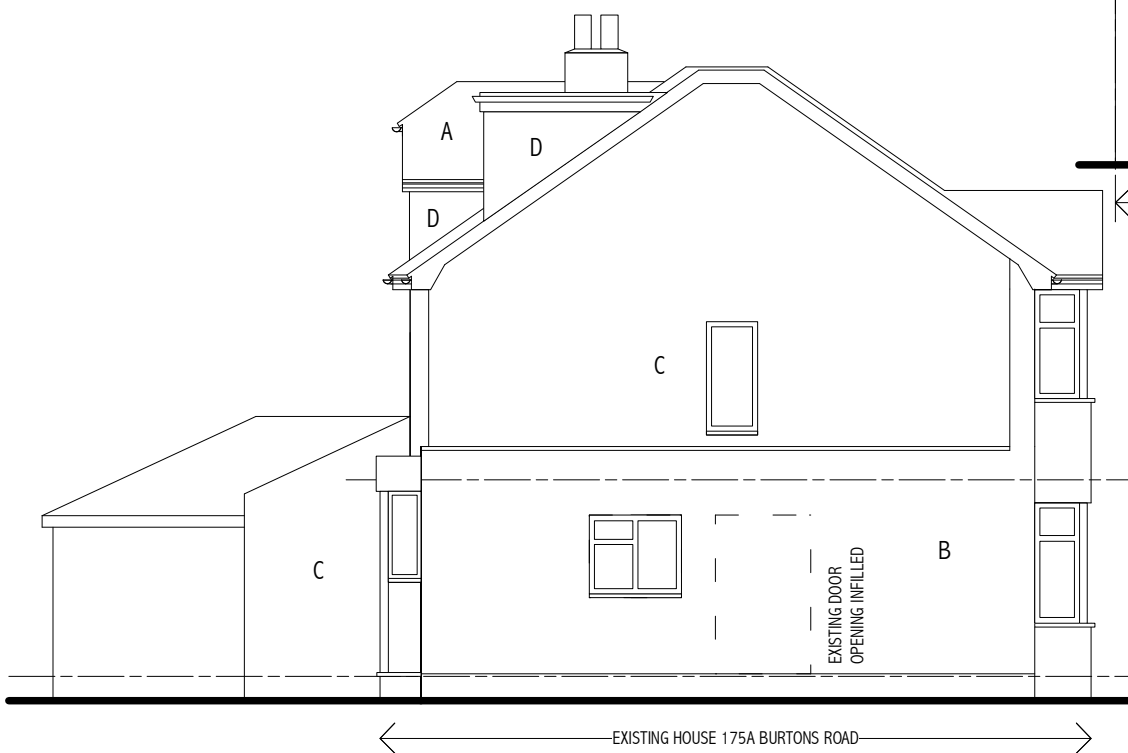

FLANK : EAST ELEVATION
 PROPOSED - FACING 173 BURTONS ROAD - 1:100 SCALE

ELEVATIONS MATERIALS SCHEDULE

- A - PLAIN TILE PITCHED ROOF
- B - FACING BRICKWORK
- C - PAINTED RENDER
- D - PLAIN TILE CLADDING
- E - PAINTED WEATHERBOARDING
- F - PAINTED BRICKWORK

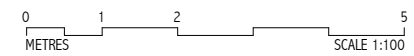

<p>175A BURTONS ROAD HAMPTON HILL HAMPTON TW12 1DX</p>	<p>ELEVATIONS : PROPOSED</p>	<p>PF2 ARCHITECTS LLP 07961 168075 graham@pf2architects.com</p>
<p>PROPOSED FIRST FLOOR + LOFT EXTENSION TO EXISTING SINGLE-STOREY, SEMI-DETACHED SINGLE-FAMILY DWELLING HOUSE</p>	<p>TO BE READ IN CONJUNCTION WITH DRAWINGS Nos 916.01, 02, 03, 04, 41, 42, 43</p>	<p>Based on information supplied by client. Do not scale - all dimensions to be verified on site. Drawing + design are copyright of the architect + unauthorised reproduction is forbidden.</p>
		<p>Client : Mr. + Mrs. H. Gurney</p>
		<p>SCALE 1 : 100 @ A3 DATE November 2024</p>
		<p>DWG No 916.43 REV</p>