



KERB LINE


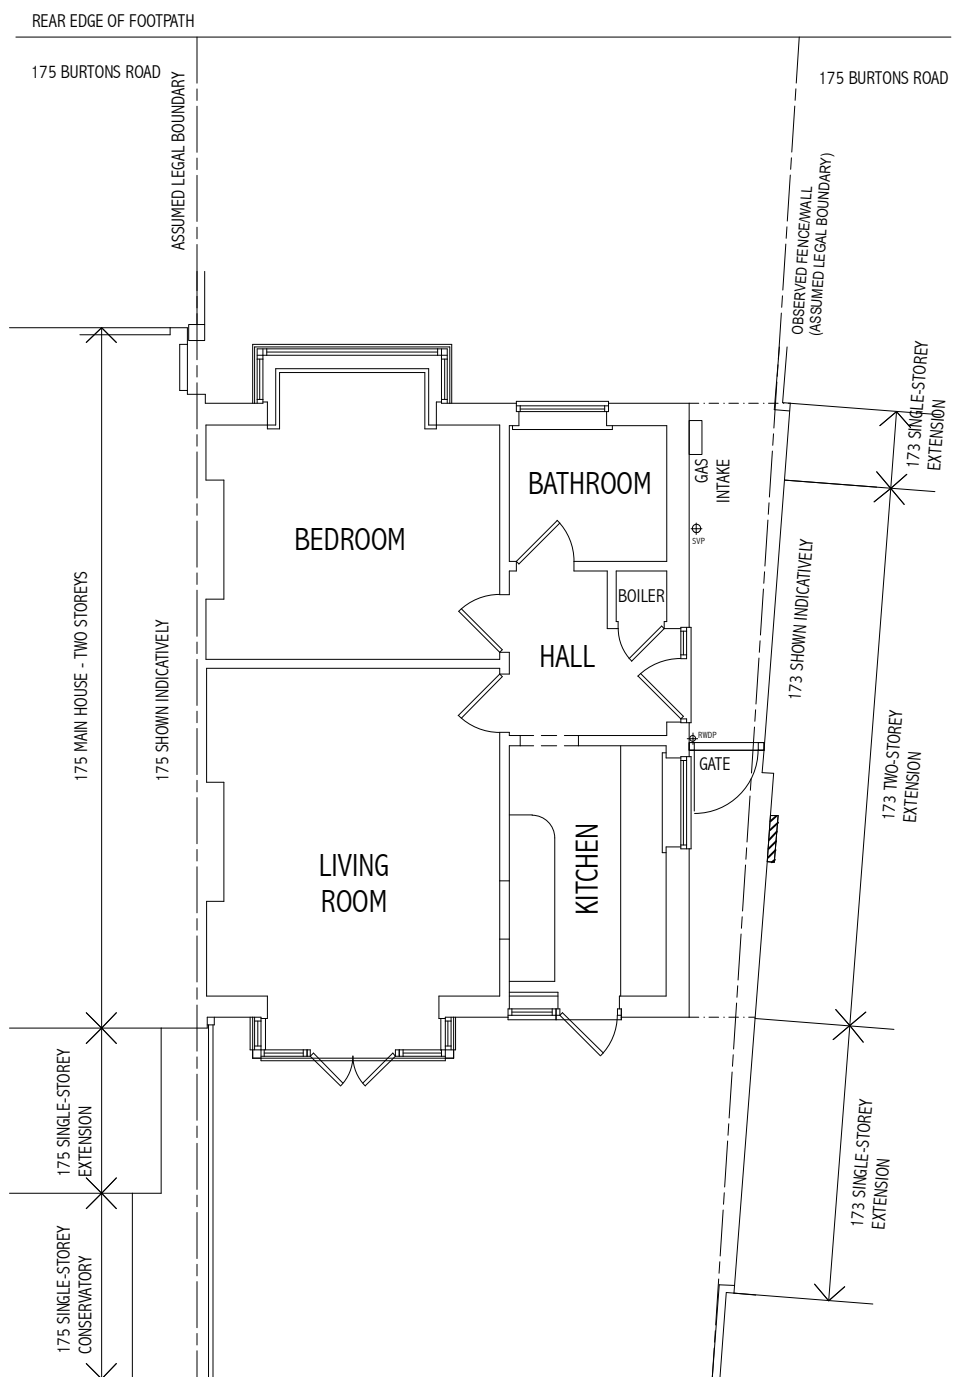


GROUND FLOOR PLAN
EXISTING - 1:100 SCALE

KERB LINE

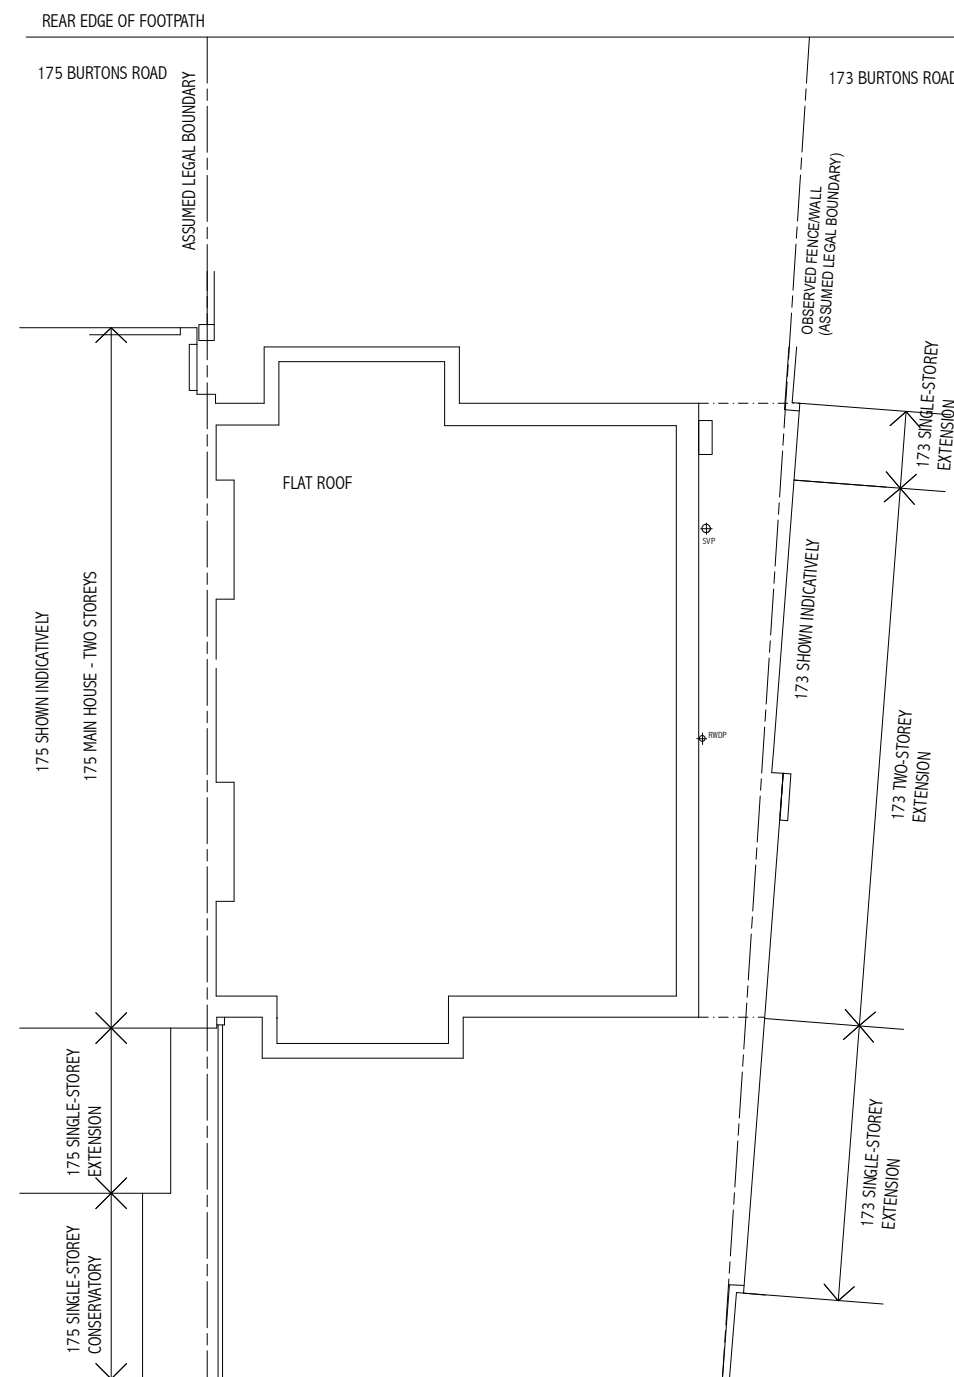

ROOF PLAN
EXISTING - 1:100 SCALE

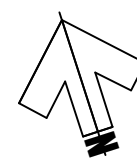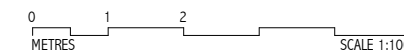

175A BURTONS ROAD
HAMPTON HILL HAMPTON TW12 1DX

PROPOSED FIRST FLOOR + LOFT EXTENSION TO EXISTING
SINGLE-STOREY, SEMI-DETACHED SINGLE-FAMILY DWELLING
HOUSE

GROUND FLOOR + ROOF
PLANS : EXISTING

TO BE READ IN CONJUNCTION WITH DRAWINGS
Nos 916.01, 02, 03, 04, 41, 42, 43

PF2 ARCHITECTS LLP 07961 168075 graham@pf2architects.com

Based on information supplied by client. Do not scale - all
dimensions to be verified on site. Drawing + design are copyright
of the architect + unauthorised reproduction is forbidden.

Client : Mr. + Mrs. H. Gurney

SCALE 1 : 100 @ A3
DATE November 2022

DWG No 916.03

REV A