




FRONT : NORTH ELEVATION
 EXISTING - FACING BURTONS ROAD - 1:100 SCALE

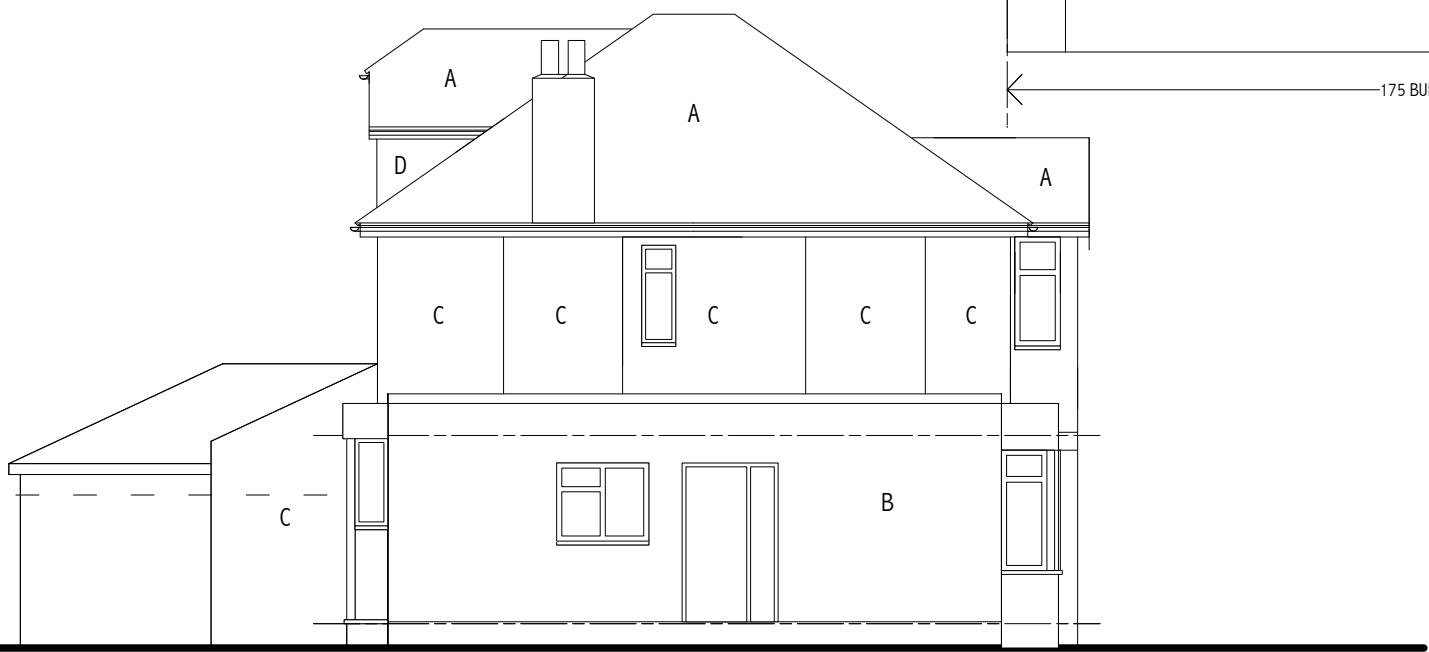


REAR : SOUTH ELEVATION
 EXISTING - FACING PRIVATE REAR GARDEN - 1:100 SCALE



FLANK : EAST ELEVATION
 EXISTING - FACING 173 BURTONS ROAD - 1:100 SCALE

ELEVATIONS MATERIALS SCHEDULE

- A - PLAIN TILE PITCHED ROOF
- B - FACING BRICKWORK
- C - PAINTED RENDER
- D - PLAIN TILE CLADDING
- E - PAINTED WEATHERBOARDING
- F - PAINTED BRICKWORK

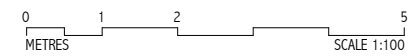

175A BURTONS ROAD
 HAMPTON HILL HAMPTON TW12 1DX

PROPOSED FIRST FLOOR + LOFT EXTENSION TO EXISTING
 SINGLE-STOREY, SEMI-DETACHED SINGLE-FAMILY DWELLING
 HOUSE

ELEVATIONS : EXISTING

TO BE READ IN CONJUNCTION WITH DRAWINGS
 Nos 916.01, 02, 03, 04, 41, 42, 43

PF2 ARCHITECTS LLP 07961 168075 graham@pf2architects.com

Based on information supplied by client. Do not scale - all dimensions to be verified on site. Drawing + design are copyright of the architect + unauthorised reproduction is forbidden.

Client : Mr. + Mrs. H. Gurney

SCALE 1 : 100 @ A3
 DATE November 2022

DWG No **916.04**

REV **A**