



Garage

Garage

LOCATION PLAN SCALE 1:1250

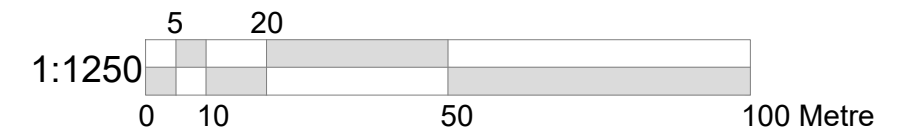

SITE PLAN SCALE 1:500

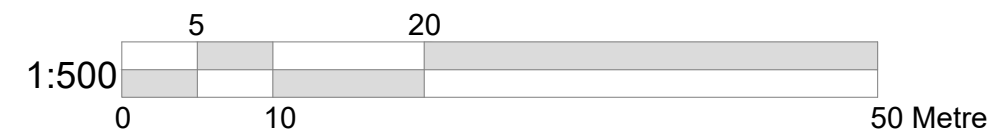

**CRAFTED SPACES**  
 ARCHITECTURE + URBANISUM  
DESIGNING WITH SOCIAL, ECONOMIC & ENVIRONMENTAL SUSTAINABILITY  
 (M) 07973988297

Applicant:  
**MR IBRAHIM MAHBOUBI**

Job Title:  
**30 CLEVELAND AVENUE, HAMPTON, TW12 2RD**

Drawing Title:  
**BLOCK AND LOCATION PLAN**

Scale: AS SHOWN	Drawing No. PD-2459-00	Print Size A3	Revision
Date: 31/10/2024			

Drawing Status  
**FOR LAWFUL DEVELOPMENT**