


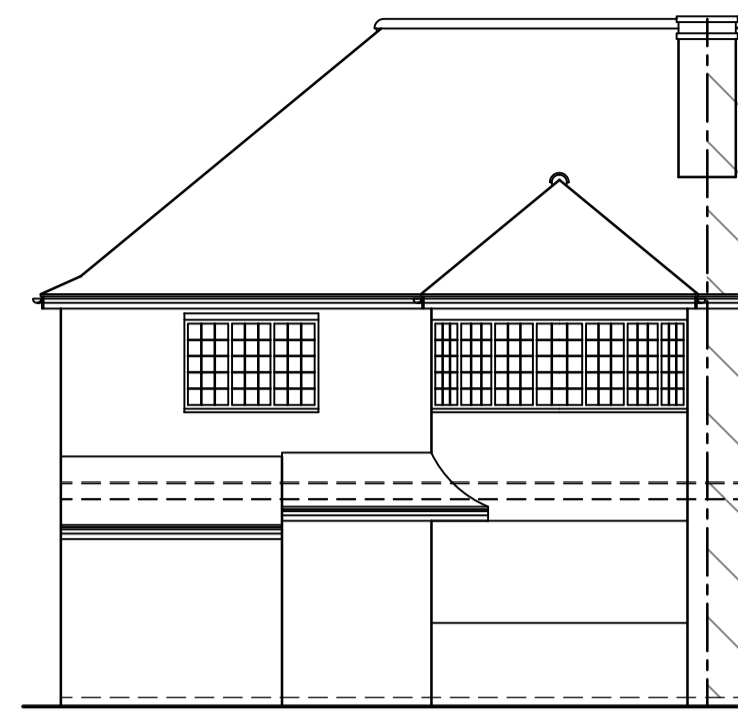


EXISTING REAR ELEVATION 1:100




EXISTING SIDE ELEVATION 1:100




EXISTING FRONT ELEVATION 1:100

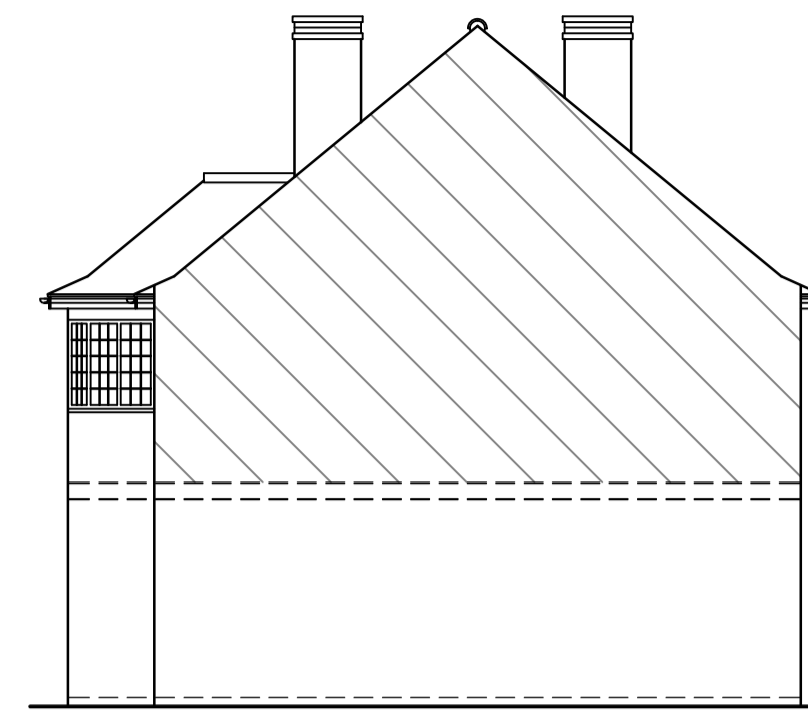


EXISTING SIDE ELEVATION 1:100

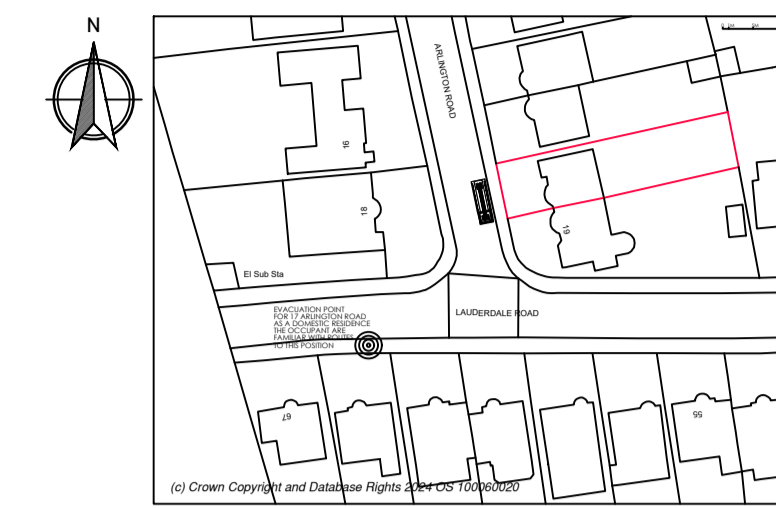


SITE LOCATION 1:1250

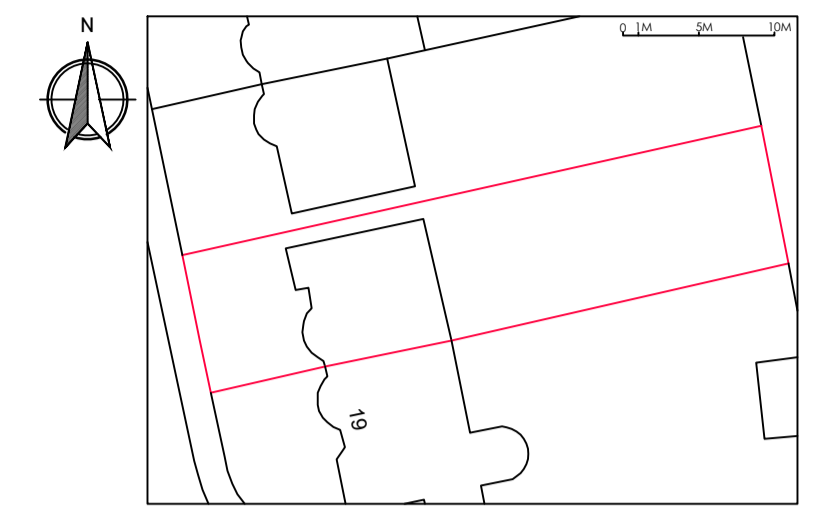


BLOCK PLAN 1:500

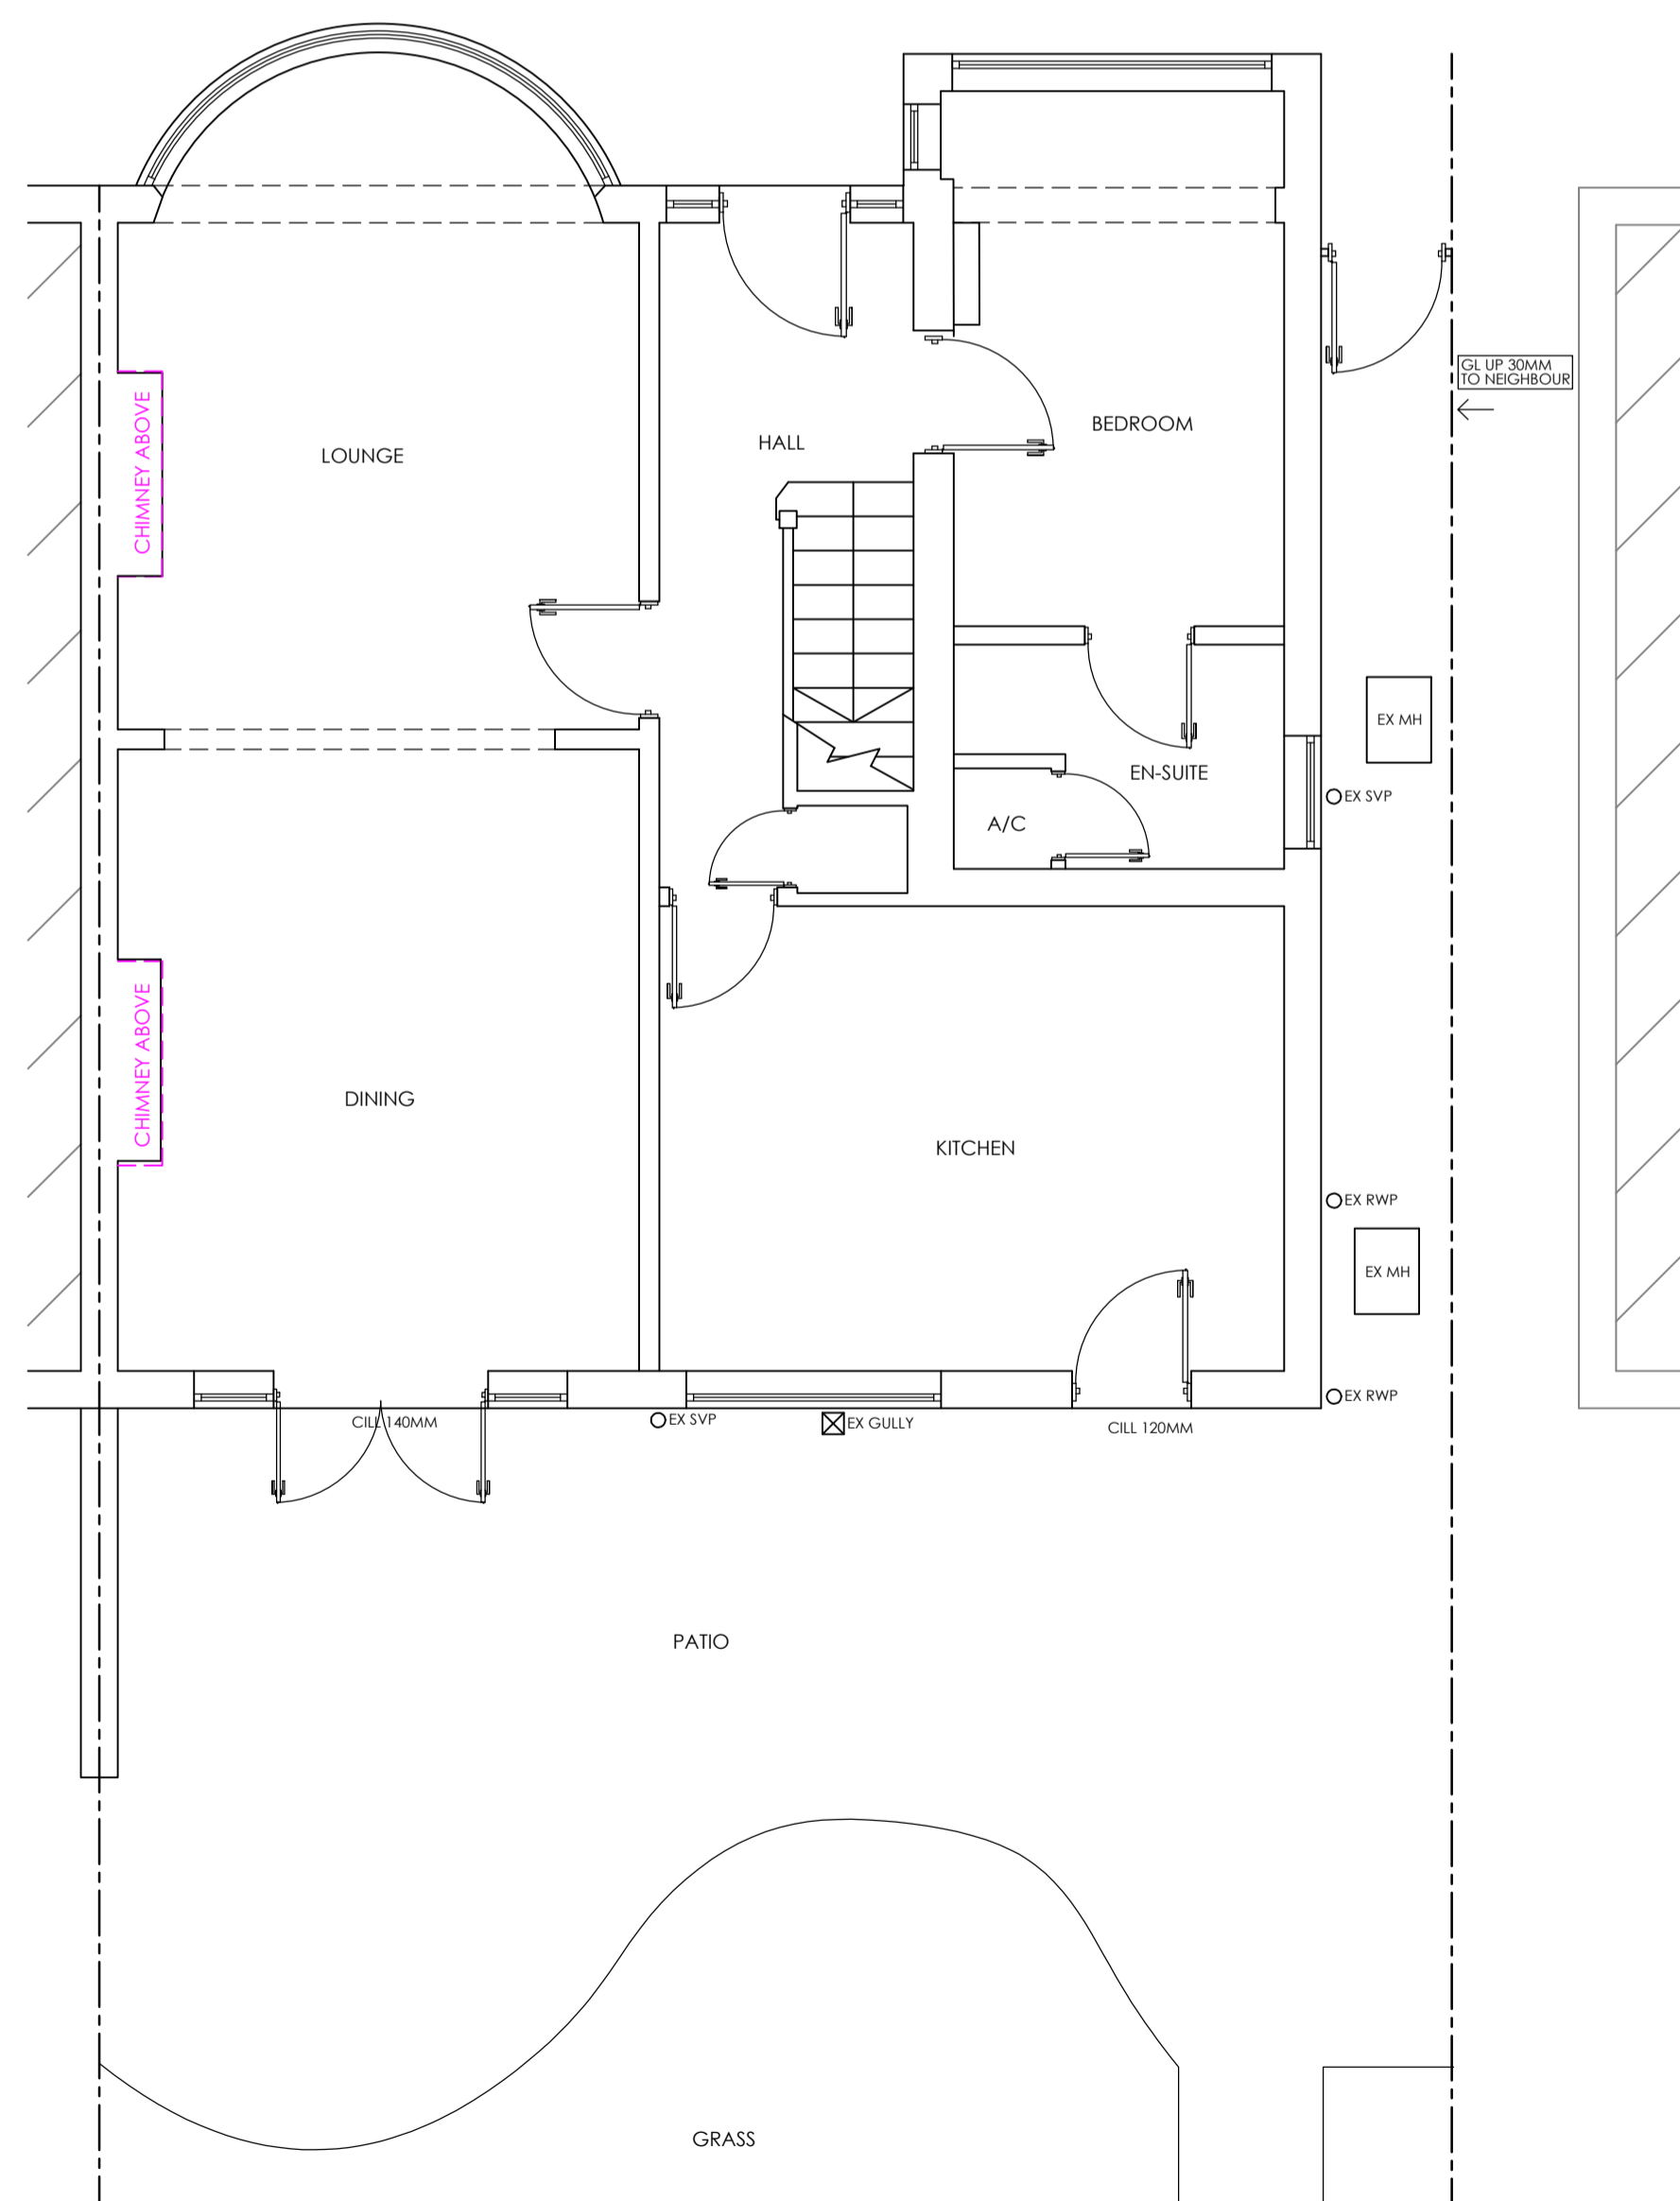


EXISTING GROUND FLOOR PLAN 1:50

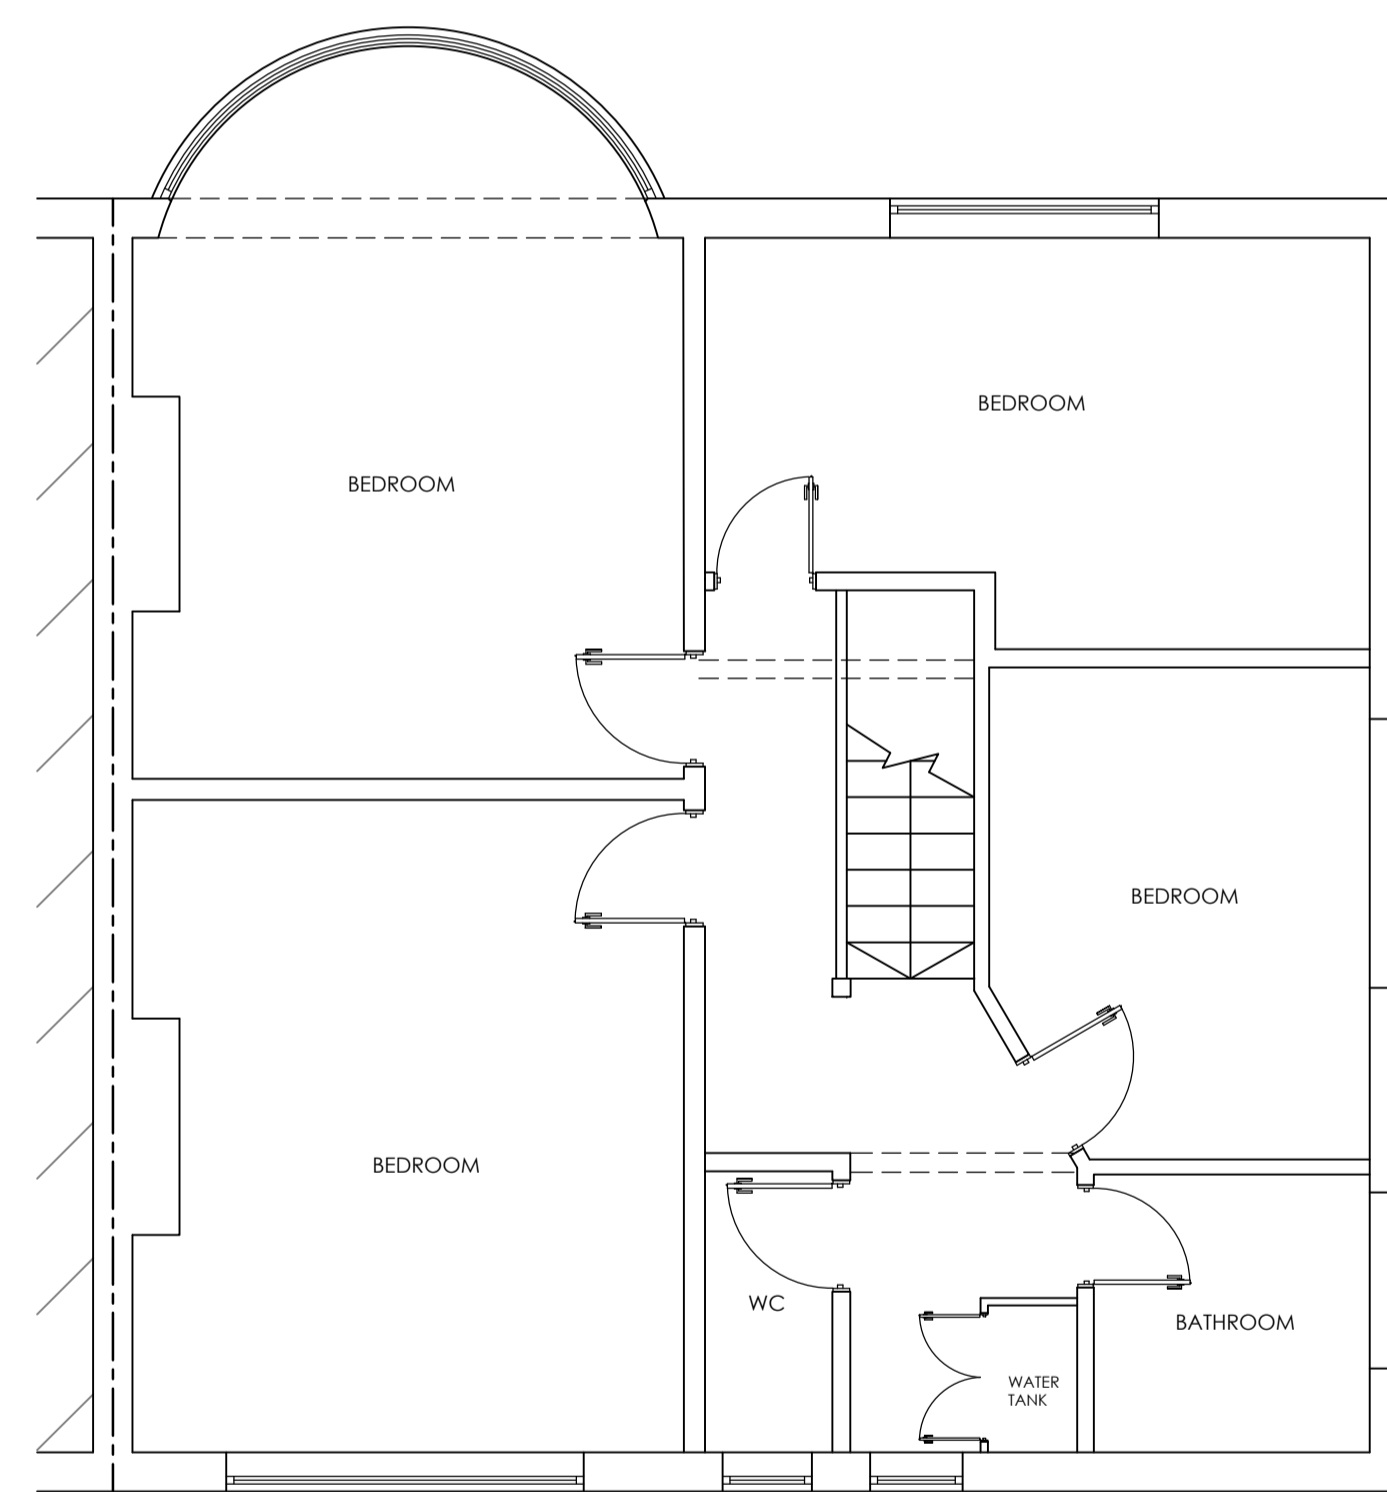

EXISTING FIRST FLOOR PLAN 1:50

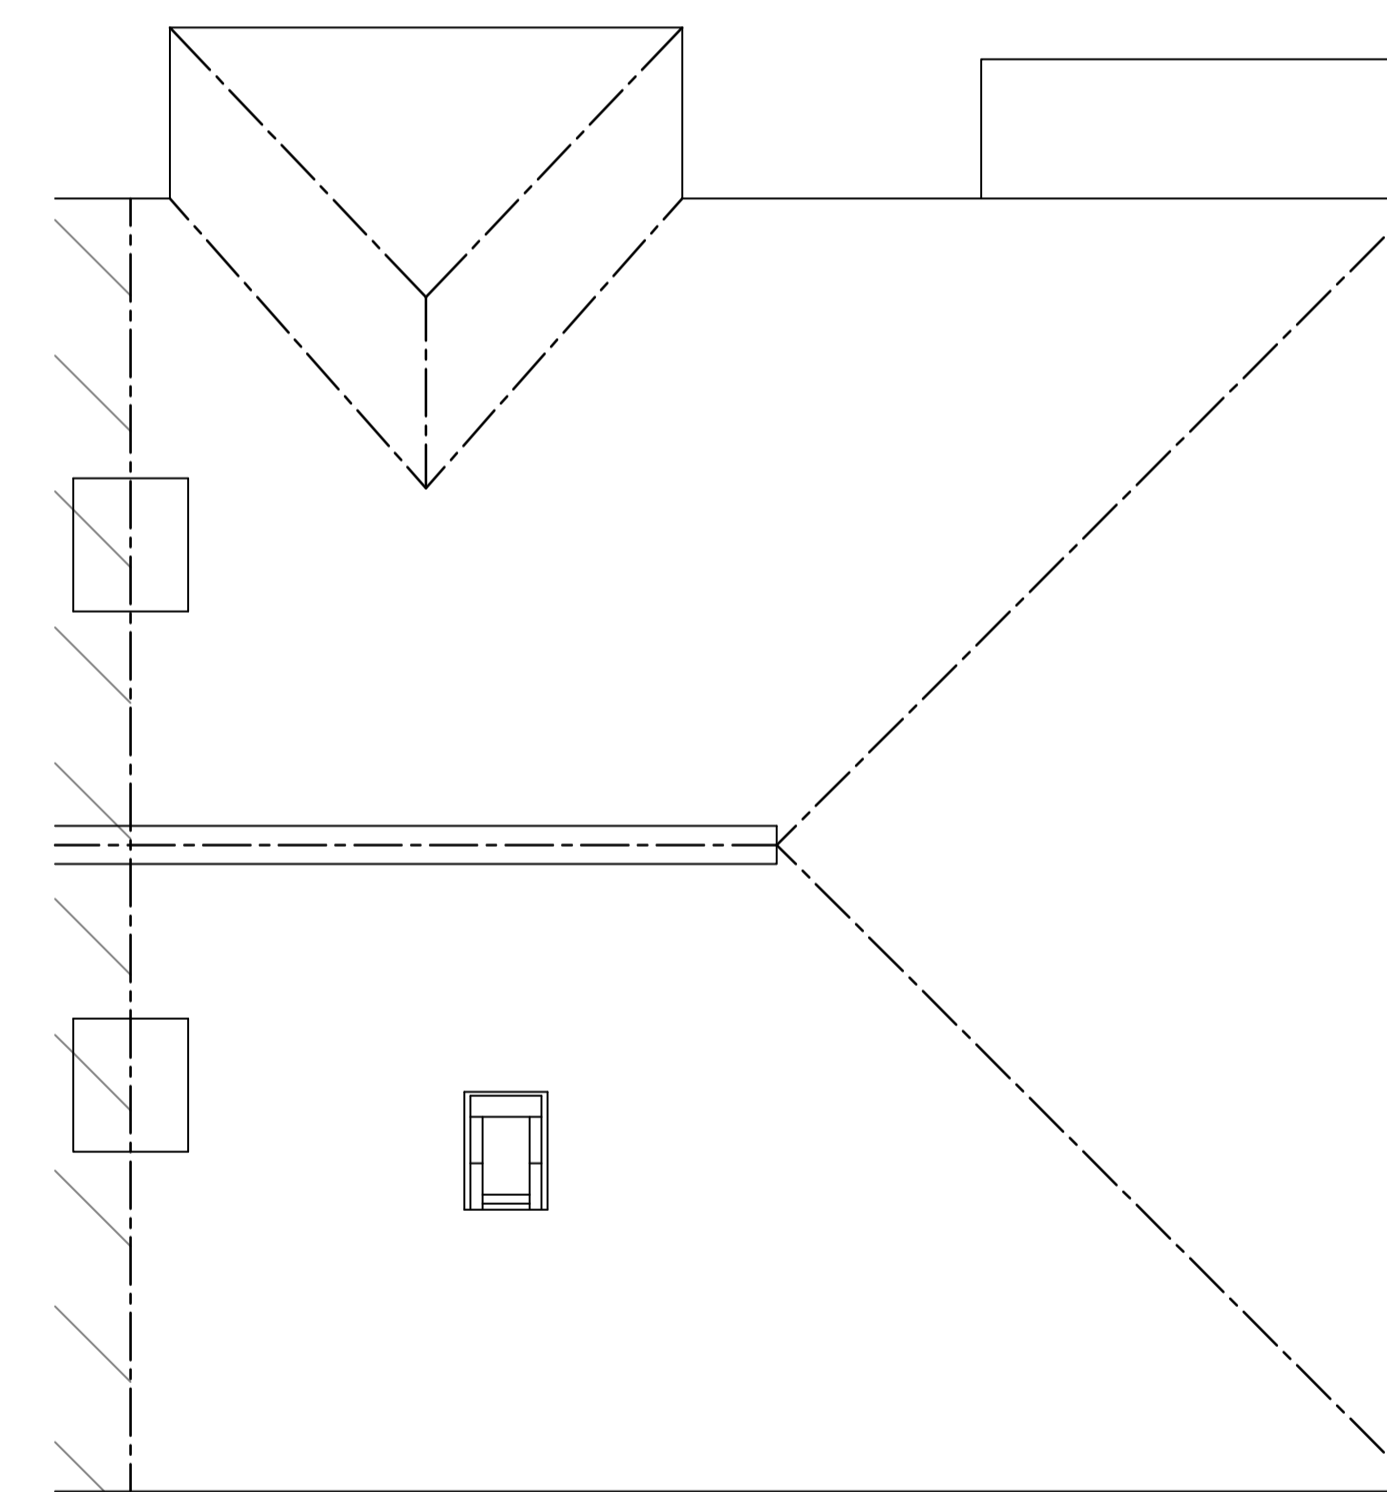

EXISTING LOFT PLAN 1:50

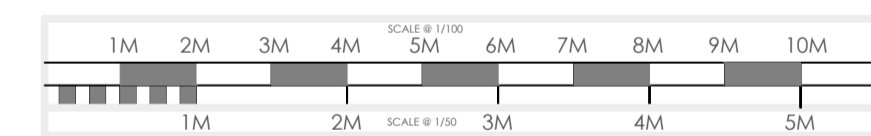

**plusrooms**  
HOME EXTENSIONS

- KITCHEN EXTENSIONS
- LOFT CONVERSIONS
- REFURBISHMENTS

REV	DATE	DETAIL	P/C	DRN
C	23/08/24	CLIENT AMENDMENTS	P	DBI
D	03/09/24	CLIENT AMENDMENTS	P	DBI
E	04/09/24	CLIENT AMENDMENTS	P	DBI
F	13/09/24	CLIENT AMENDMENTS	P	DBI
G	24/09/24	CLIENT AMENDMENTS	P	DBI
H	25/09/24	CLIENT AMENDMENTS	P	DBI
I	07/11/24	CLIENT AMENDMENTS	P	DBI
J	15/11/24	CLIENT AMENDMENTS	P	DBI
K	19/11/24	PLANNING SUBMISSION	P	DBI

DRAWING :  
EXISTING PLANS AND ELEVATIONS

DATE : APRIL 24	PROJECT : PROPOSED LOFT CONVERSION
SCALE @ A1: VARIES	CLIENT : MRS DIECKMANN
DRAWING No. P24-45.1	CLIENT ADDRESS : 17 ARLINGTON ROAD LONDON TW10 7BX

ALL PLANS TO BE CHECKED BY CONTRACTORS FOR ACCURACY AND DIMENSIONS BEFORE WORK ON SITE. ANY QUERIES MUST BE REFERRED TO DESIGNER AND RESPONSE REQUIRED AS TO PROVISIONAL DIMENSIONS AND TO BE PROVIDED WITHIN 10 DAYS. ANY DELAYS TO BE ADVISED TO CLIENT. THE DRAWING IS PROVIDED AS A GUIDE ONLY. THE CONTRACTOR SHALL BE RESPONSIBLE FOR OBTAINING ALL NECESSARY LOCAL AUTHORITY APPROVALS AND FOR OBTAINING ALL NECESSARY CONSENTS. 

