



PROPOSED REAR ELEVATION 1:100

PROPOSED SIDE ELEVATION 1:100


PROPOSED FRONT ELEVATION 1:100

PROPOSED SIDE ELEVATION 1:100


VOLUME CALCULATIONS
 HIP TO GABLE
 $8.55 \times 4.27 \times 3.5 / 6 = 21.29M^3$
 DORMER
 $3.9M^3 \times 7.04 = 27.4M^3$
 TOTAL = 48.74M³

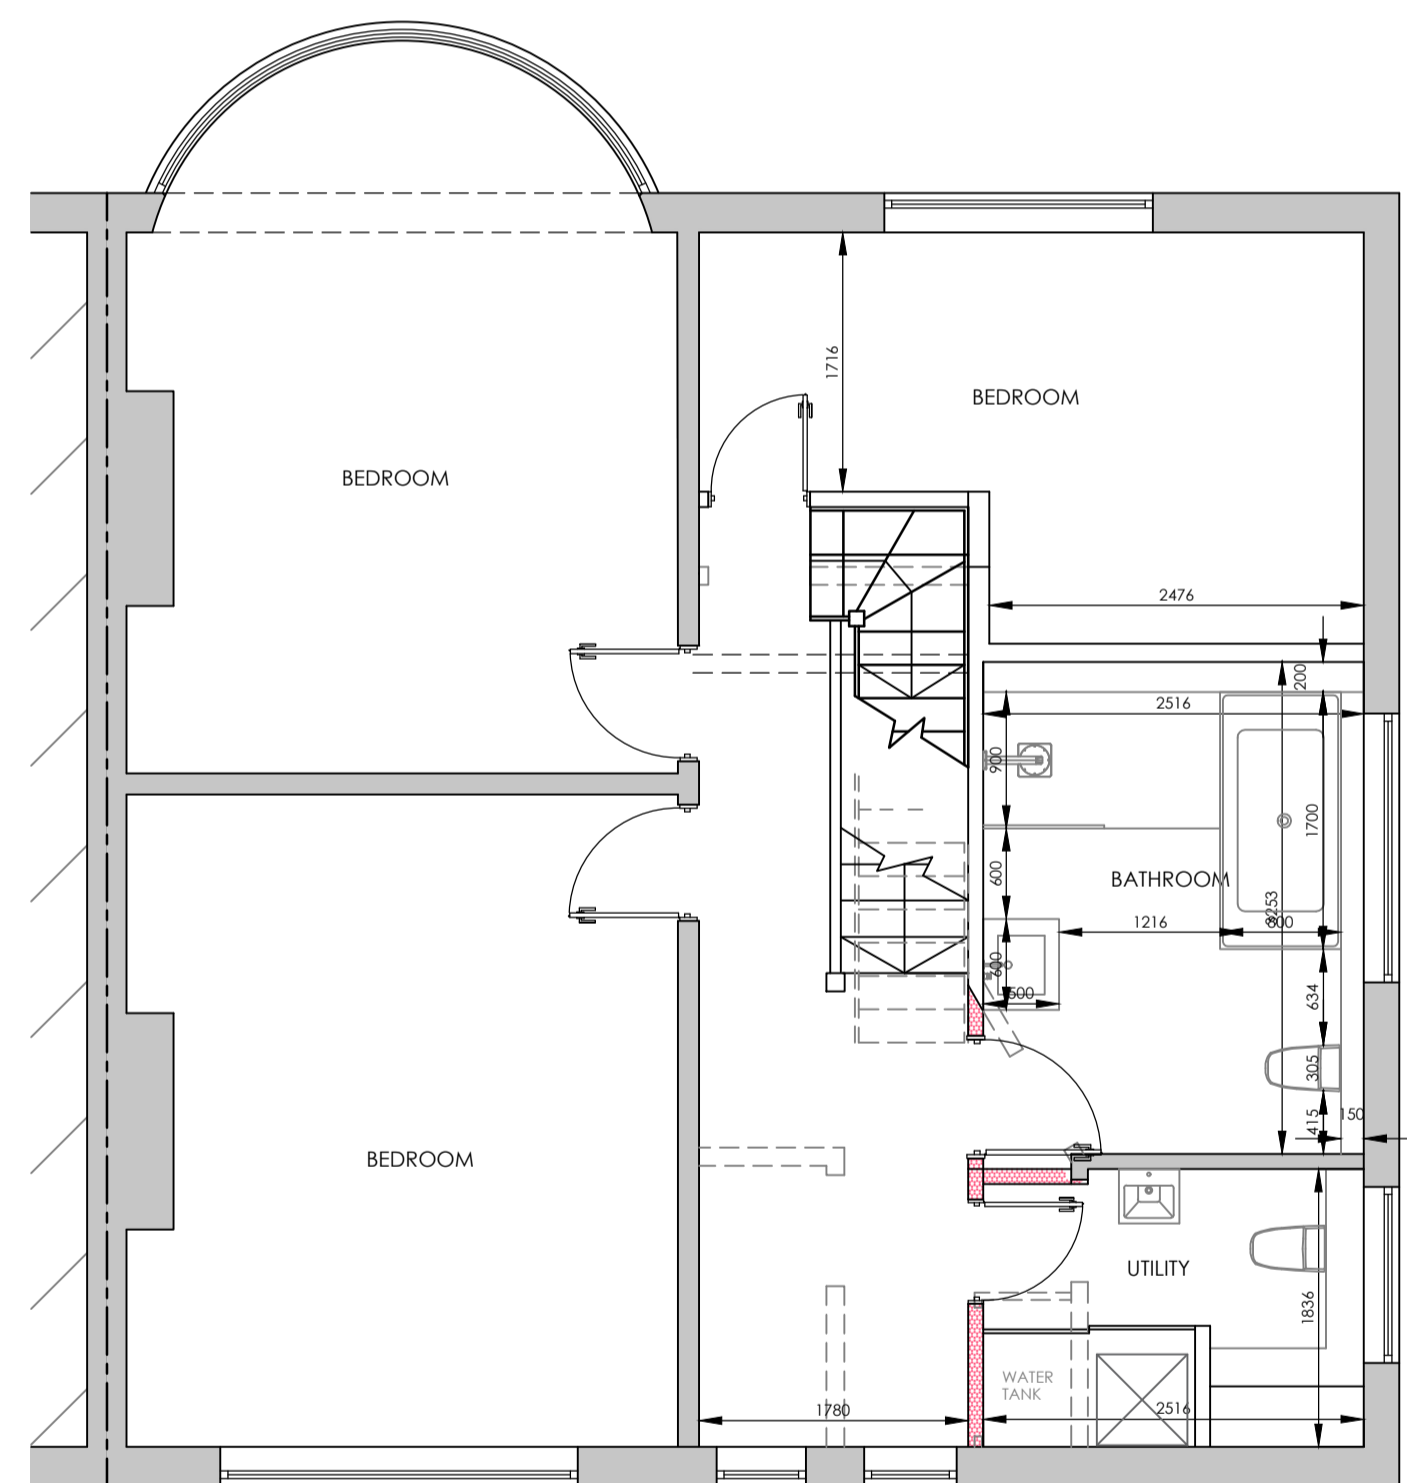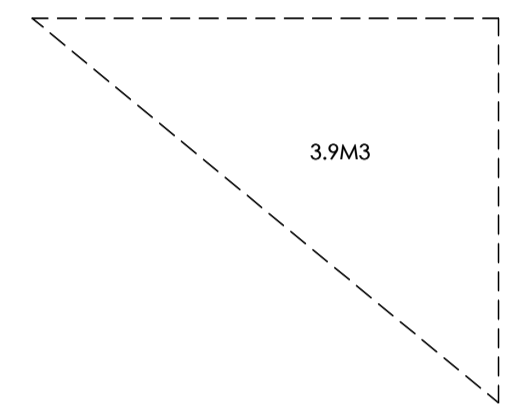


PROPOSED FIRST FLOOR PLAN 1:50

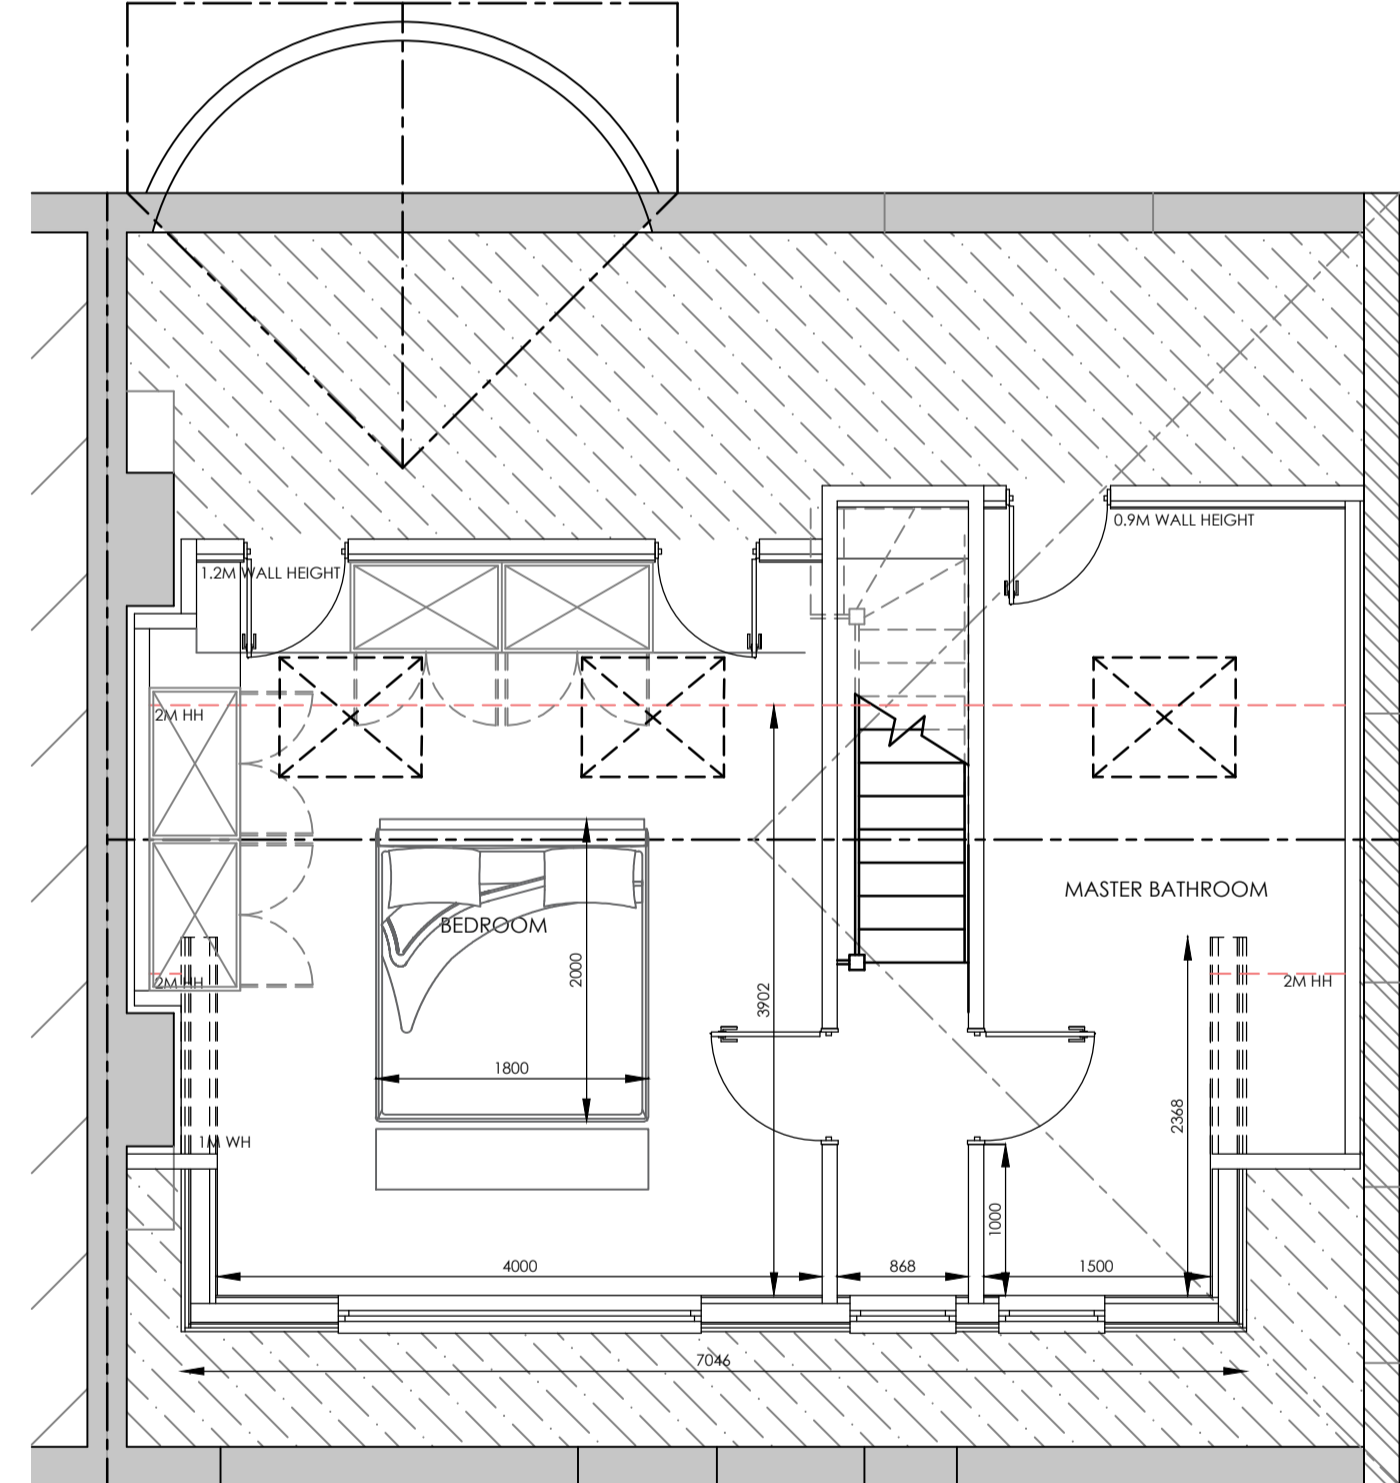

PROPOSED LOFT FLOOR PLAN 1:50

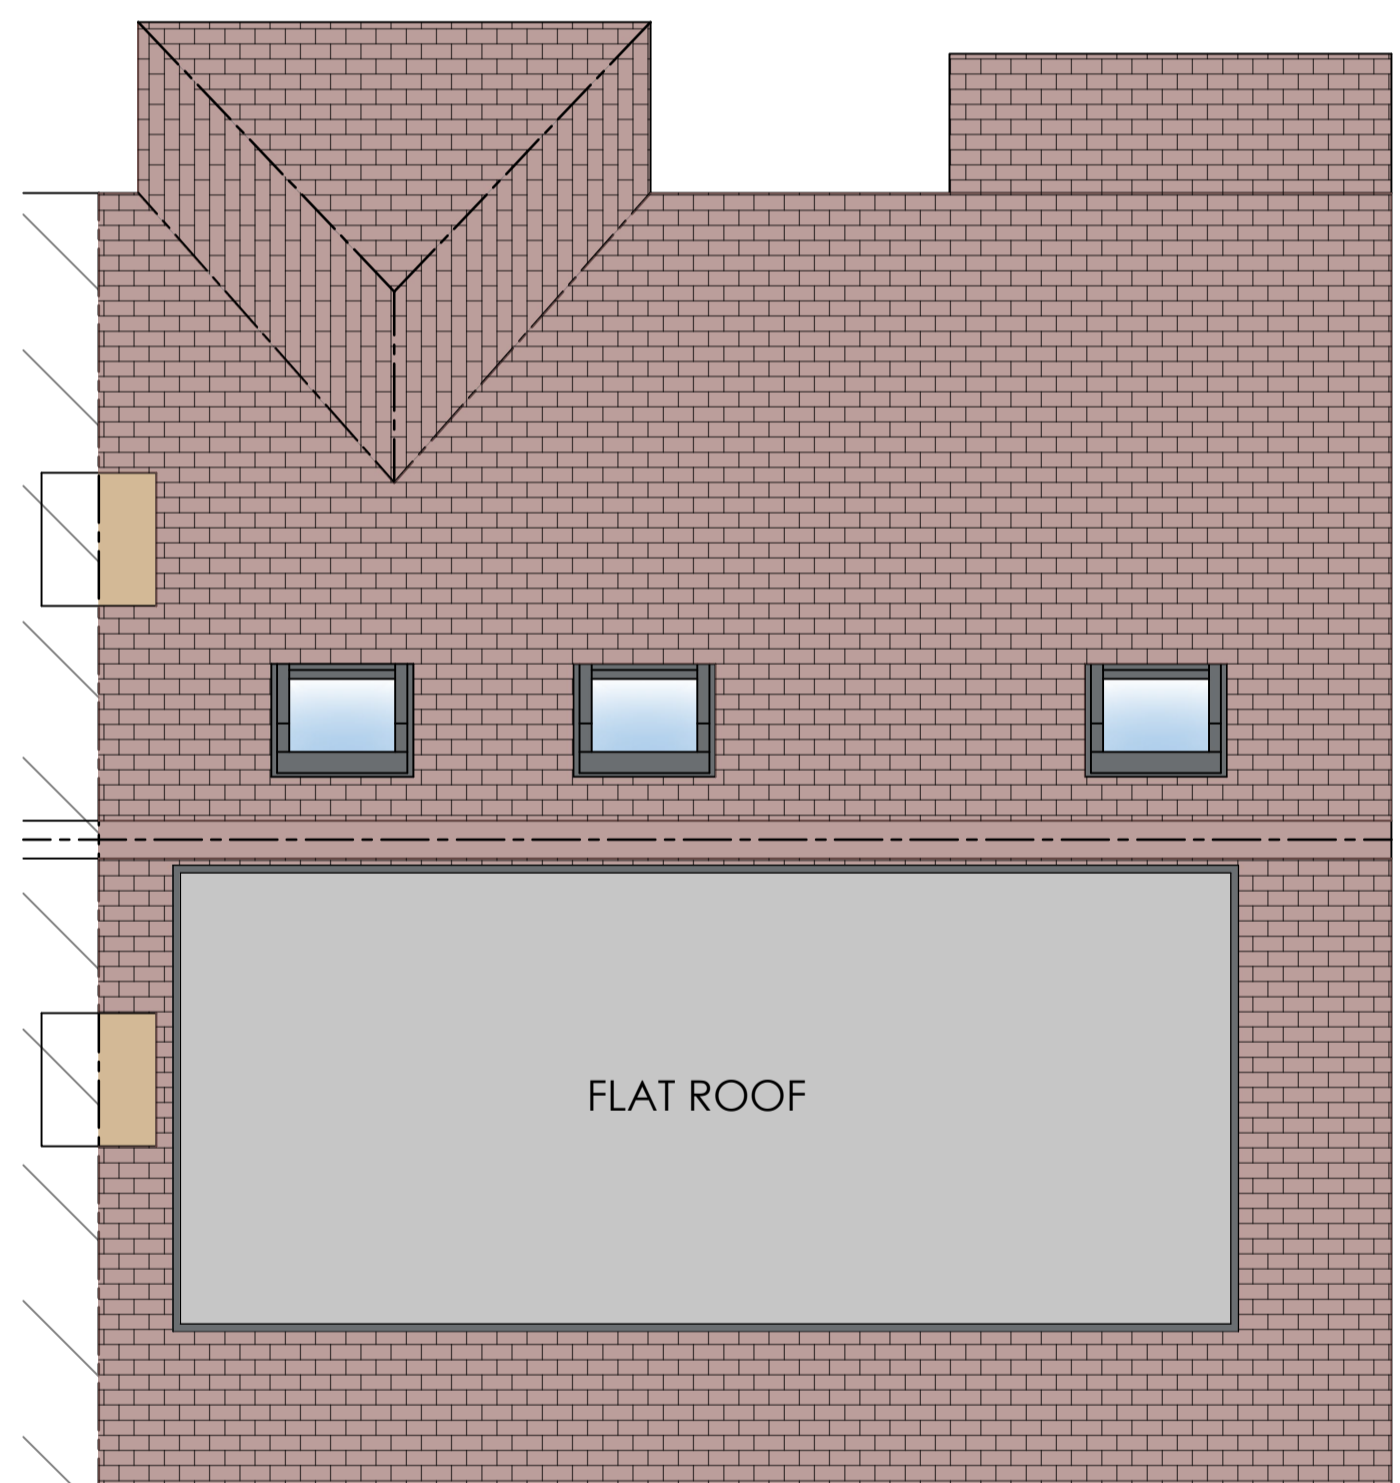

PROPOSED ROOF PLAN 1:100

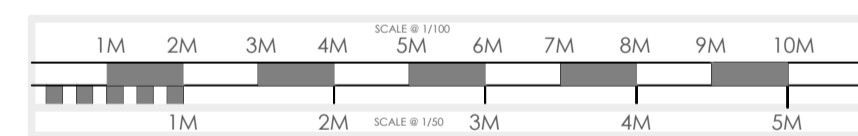

plusrooms
HOME EXTENSIONS

- KITCHEN EXTENSIONS
- LOFT CONVERSIONS
- REFURBISHMENTS

REV	DATE	DETAIL	P/C	DRN
C	23/08/24	CLIENT AMENDMENTS	P	DBI
D	03/09/24	CLIENT AMENDMENTS	P	DBI
E	04/09/24	CLIENT AMENDMENTS	P	DBI
F	13/09/24	CLIENT AMENDMENTS	P	DBI
G	24/09/24	CLIENT AMENDMENTS	P	DBI
H	25/09/24	CLIENT AMENDMENTS	P	DBI
I	07/11/24	CLIENT AMENDMENTS	P	DBI
J	15/11/24	CLIENT AMENDMENTS	P	DBI
K	17/11/24	PLANNING SUBMISSION	P	DBI

DRAWING: PROPOSED PLANS AND ELEVATIONS

DATE:	APRIL 24	PROJECT:	PROPOSED LOFT CONVERSION
SCALE @ A1:	1:50 / 1:100	CLIENT:	MRS DIECKMANN
DRAWING No.	P24-4S.2	CLIENT ADDRESS:	17 ARLINGTON ROAD LONDON TW10 7BX

ALL PLANS TO BE CHECKED BY CONTRACTORS FOR ACCURACY AND DIMENSIONS BEFORE WORK ON SITE. ANY QUERIES MUST BE REFERRED TO DESIGNER WITH SPECIFIC REQUIREMENTS FOR CONSTRUCTION. DIMENSIONS ARE TO BE INTERIOR UNLESS OTHERWISE STATED. ALL DIMENSIONS ARE TO FACE UNLESS OTHERWISE STATED.

