


Existing Ground Floor plan 1:100

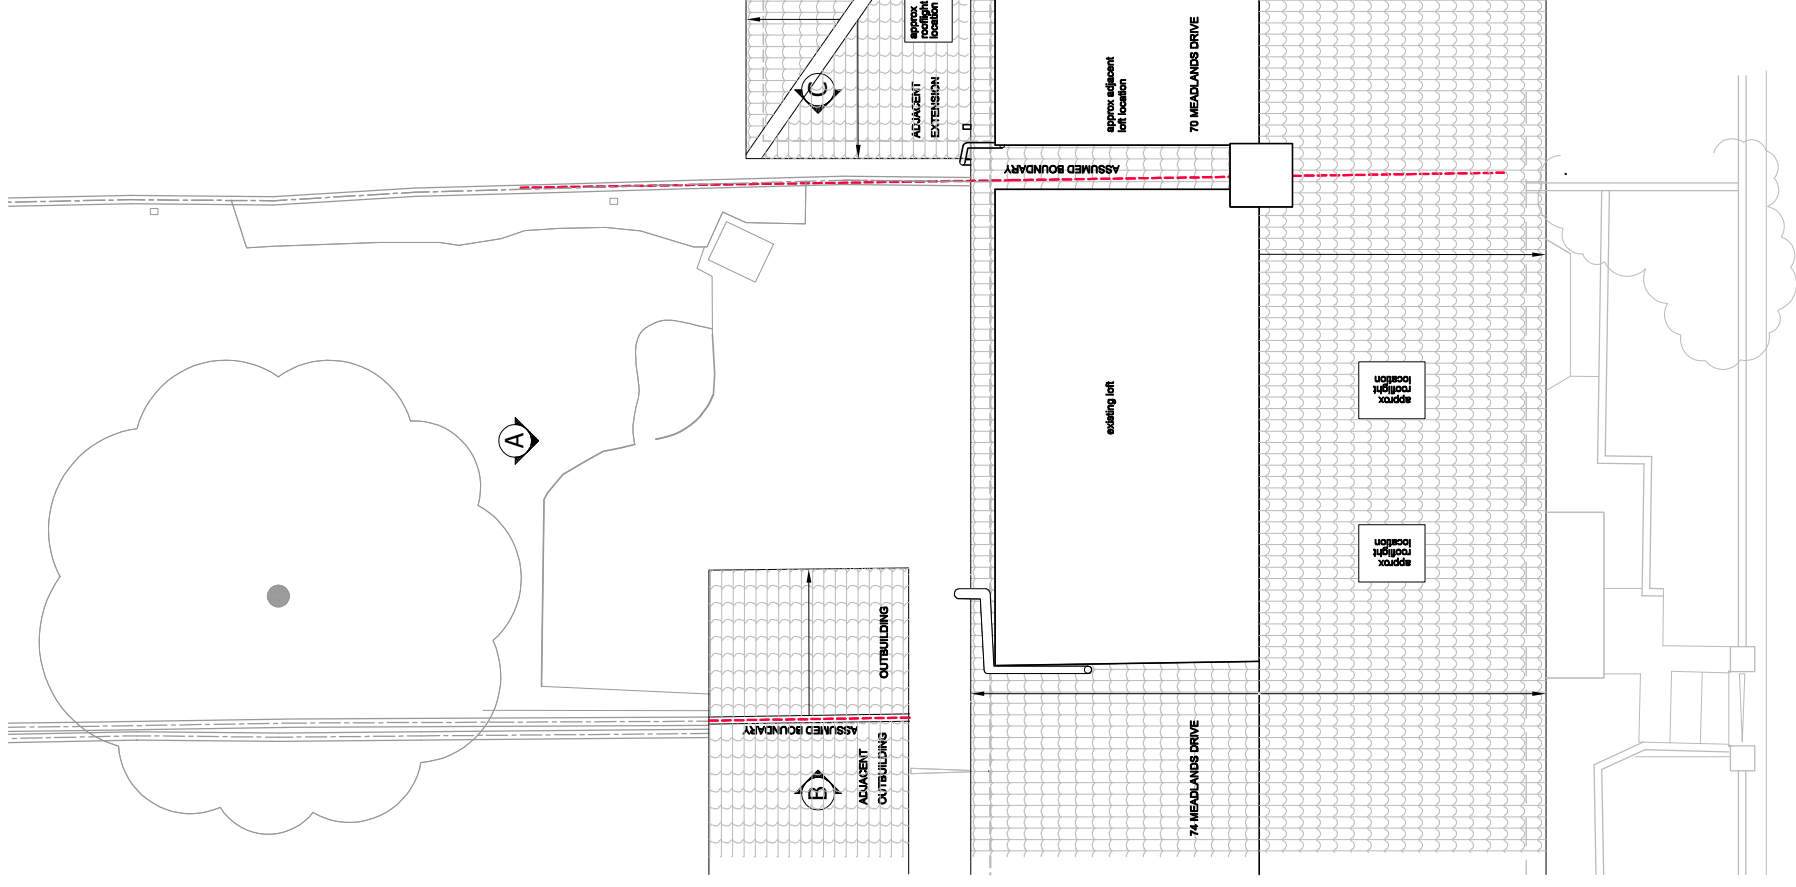

Existing Roof Floor plan 1:100

GENERAL NOTES:


- DO NOT REMOVE THIS PANEL FROM THE DRAWING.
- ALL DIMENSIONS AND LEVELS ARE TO BE CHECKED ON SITE BEFORE PROCEEDING WITH THE WORKS.
- ALL DIMENSIONS ARE IN MILLIMETRES UNLESS NOTED OTHERWISE.
- ALL DIMENSIONS AND OMISSIONS MUST BE REPORTED IMMEDIATELY TO IOLANDA FORTUNATO DESIGN STUDIO.
- THE CONTRACTOR IS RESPONSIBLE FOR SETTING OUT, CHECKING, AND CONFIRMING ALL SITE CONDITIONS PRIOR TO FABRICATION AND CONSTRUCTION AND FABRICATION WORKS ARE TO BE CARRIED OUT IN ACCORDANCE WITH THE LOCAL AND NATIONAL BUILDING CODES, PRACTICES AND STANDARDS.
- NO WORK IS PERMITTED WITHOUT CONSENT.
- IOLANDA FORTUNATO DESIGN STUDIO ACCEPTS NO RESPONSIBILITY FOR ANY LOSS, EXPENSES ARISING FROM USE OF THIS DRAWING FOR ANY PURPOSE OTHER THAN THOSE INTENDED.
- THIS DRAWING IS NOT TO BE USED BY ANY THIRD PARTY WITHOUT THE WRITTEN CONSENT OF IOLANDA FORTUNATO DESIGN STUDIO.

REV: DATE: REASON FOR ISSUE: DRAWN: SIGNED BY:

REV	DATE	REASON FOR ISSUE	DRAWN	SIGNED BY
00	24/02/25	for information		
01	24/11/11	for information		
02				
03				
04				
05				
06				

CLIENT: MR AND MRS IVANCAN
STATUS: PLANNING
SITE ADDRESS: 72 Meadlands Drive tw10 7ee

PROJECT TITLE: MEADLANDS DRIVE
DRAWING TITLE: Existing Ground Floor Plan and Roof Plan
DATE: 23.03.24
DRAWN: IF
PROJECT: Meadlands Drive
NUMBER: A-MD-ex-P-GF&R
SCALE: 1:100 @ A3
REVISION: 01

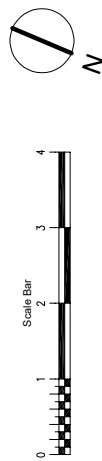

--- boundary