



Proposed Ground Floor plan 1:100

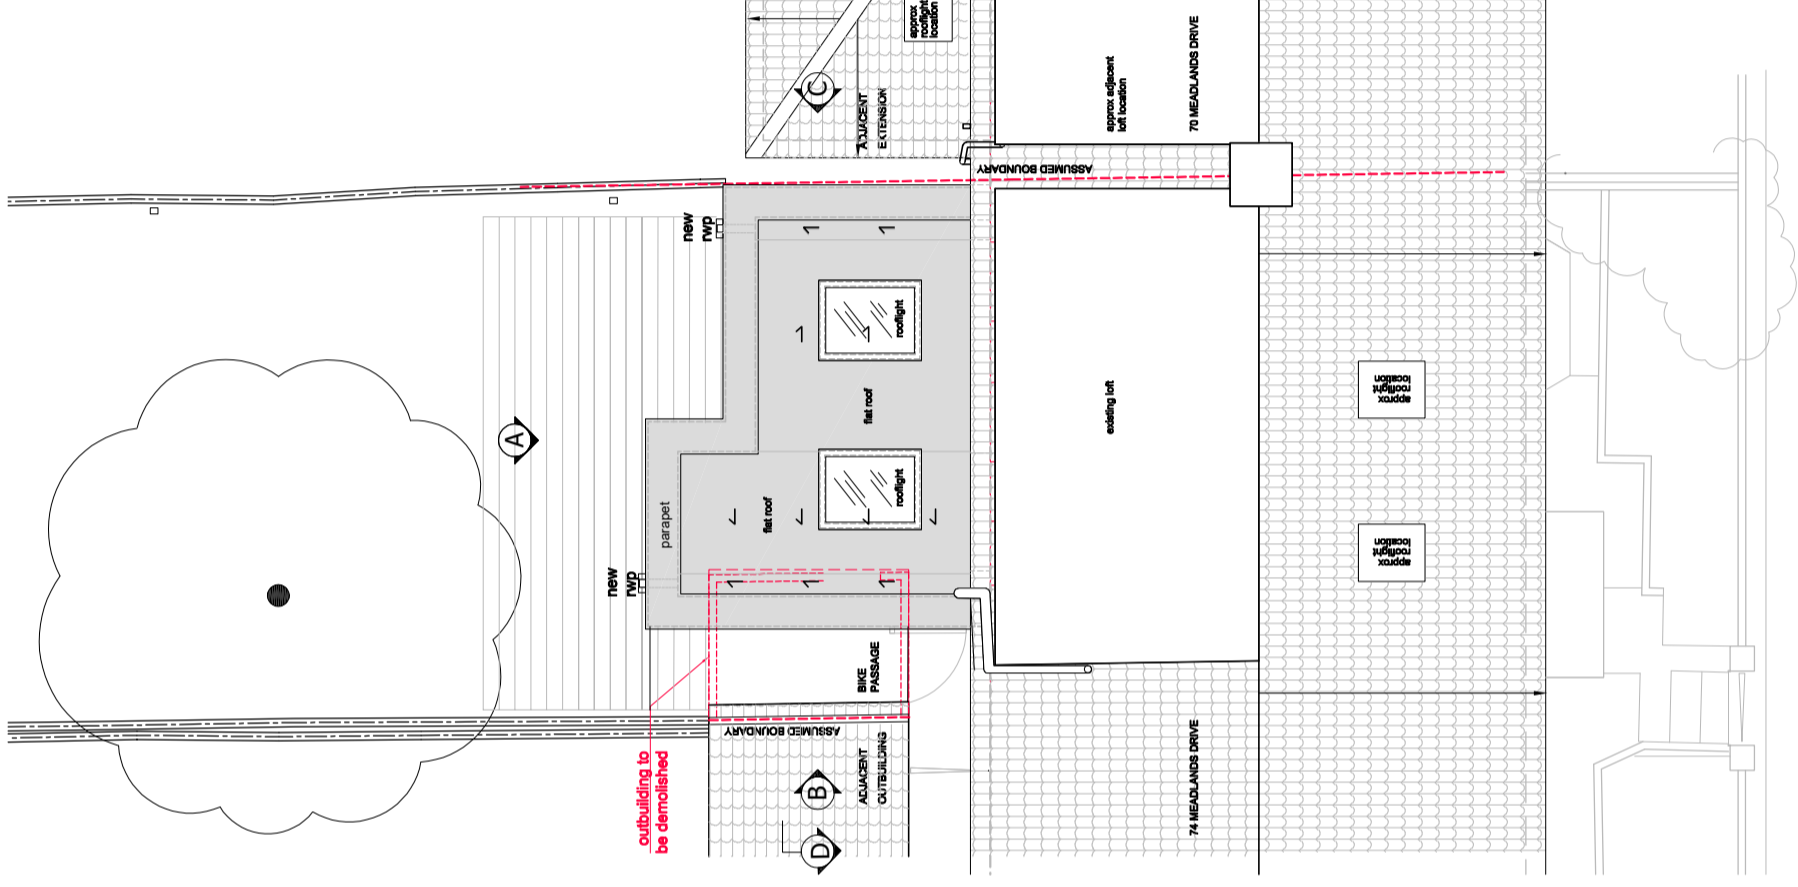

Proposed Roof Floor plan 1:100

- boundary
- existing to be demolished
- existing ground level

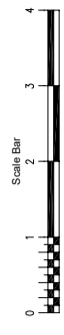

**GENERAL NOTES:**  
1. DO NOT REMOVE THIS PANEL FROM THE DRAWING.  
2. ALL DIMENSIONS AND LEVELS ARE TO BE CHECKED ON SITE BEFORE PROCEEDING WITH THE WORKS.  
3. ALL DIMENSIONS ARE IN MILLIMETRES UNLESS NOTED OTHERWISE.  
4. ALL DIMENSIONS ARE IN MILLIMETRES UNLESS NOTED OTHERWISE.  
5. ERRORS AND OMISSIONS MUST BE REPORTED IMMEDIATELY TO IOLANDA FORTUNATO DESIGN STUDIO.  
6. THE CONTRACTOR IS RESPONSIBLE FOR SETTING OUT, CHECKING AND CONFIRMING ALL SITE CONDITIONS PRIOR TO FABRICATION AND CONSTRUCTION AND FABRICATION WORKS ARE TO BE CARRIED OUT IN ACCORDANCE WITH THE LOCAL AND NATIONAL BUILDING CODES, PRACTICES AND STANDARDS.  
7. IOLANDA FORTUNATO DESIGN STUDIO ACCEPTS NO RESPONSIBILITY FOR ANY LOSS, EXPENSES ARISING FROM USE OF THIS DRAWING FOR ANY PURPOSE OTHER THAN THOSE INTENDED.  
8. THIS DRAWING IS NOT TO BE USED BY ANY THIRD PARTY WITHOUT THE WRITTEN CONSENT OF IOLANDA FORTUNATO DESIGN STUDIO.

**REV** **DATE** **REASON FOR ISSUE** **DRAWN** **SIGNED BY**

00	23.06.19	For information		
01	23.07.25	For information		
02	23.09.23	For information		
03	24.10.13	For information		
04	24.10.25	For information		
05	24.11.11	For information		
06				

<b>CLIENT</b> MR AND MRS IVANCAN	<b>PROJECT TITLE</b> MEADLANDS DRIVE
<b>STATUS</b> PLANNING	<b>DRAWING TITLE</b> Proposed Ground Floor Plan and Roof Plan
<b>SITE ADDRESS</b> 72 Meadlands Drive tw10 7ee	<b>DATE</b> 23.03.24
<b>PROJECT</b> Meadlands Drive	<b>DRAWN</b> IF
<b>NUMBER</b> A-MD-P-GF & R	<b>SCALE</b> 1:100 @ A3
<b>REVISION</b> 05	<b>REVISION</b> 05