



PROJECT TITLE	MEADLANDS DRIVE
DRAWING TITLE	Proposed Site Plan
DATE	23.03.24
PROJECT NUMBER	A-MD-S
REVISION	00

CLIENT	MR AND MRS IVANCAN
STATUS	PLANNING
SITE ADDRESS	72 Meadlands Drive tw10 7ee

REV	DATE	REASON FOR ISSUE	DRAWN	SIGNED BY
00	24/11/11	Planning		
01				
02				
03				
04				
05				
06				

GENERAL NOTES:

1. DO NOT REMOVE THIS PANEL FROM THE DRAWING.
2. DO NOT SCALE FROM THIS DRAWING.
3. ALL DIMENSIONS AND LEVELS ARE TO BE CHECKED ON SITE BEFORE PROCEEDING WITH THE WORKS.
4. ALL DIMENSIONS ARE IN MILLIMETRES UNLESS NOTED OTHERWISE.
5. ALL DISCREPANCIES, ERRORS AND OMISSIONS MUST BE REPORTED IMMEDIATELY TO IOLANDA FORTUNATO DESIGN STUDIO.
6. THE CONTRACTOR IS RESPONSIBLE FOR SETTING OUT, CHECKING AND CONFIRMING ALL SITE CONDITIONS PRIOR TO FABRICATION AND CONSTRUCTION.
7. ALL BUILDING AND FABRICATION WORKS ARE TO BE CARRIED OUT IN ACCORDANCE WITH THE LOCAL AND NATIONAL BUILDING REGULATIONS.
8. ALL RIGHTS RESERVED. NO REPRODUCTION IN ANY MATERIAL FORM IS PERMITTED WITHOUT CONSENT.
9. IOLANDA FORTUNATO DESIGN STUDIO ACCEPTS NO RESPONSIBILITY FOR ANY LOSS, EXPENSE ARISING FROM USE OF THIS DRAWING FOR ANY PURPOSE OTHER THAN THOSE AGREED IN WRITING BY IOLANDA FORTUNATO DESIGN STUDIO.
10. THIS DRAWING IS NOT TO BE USED BY ANY THIRD PARTY WITHOUT THE WRITTEN CONSENT OF IOLANDA FORTUNATO DESIGN STUDIO.

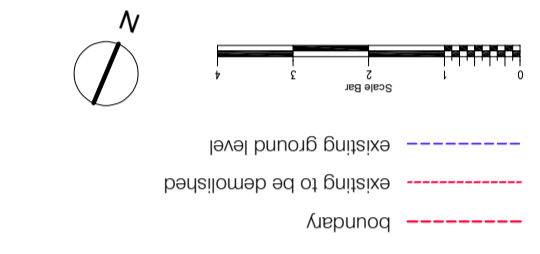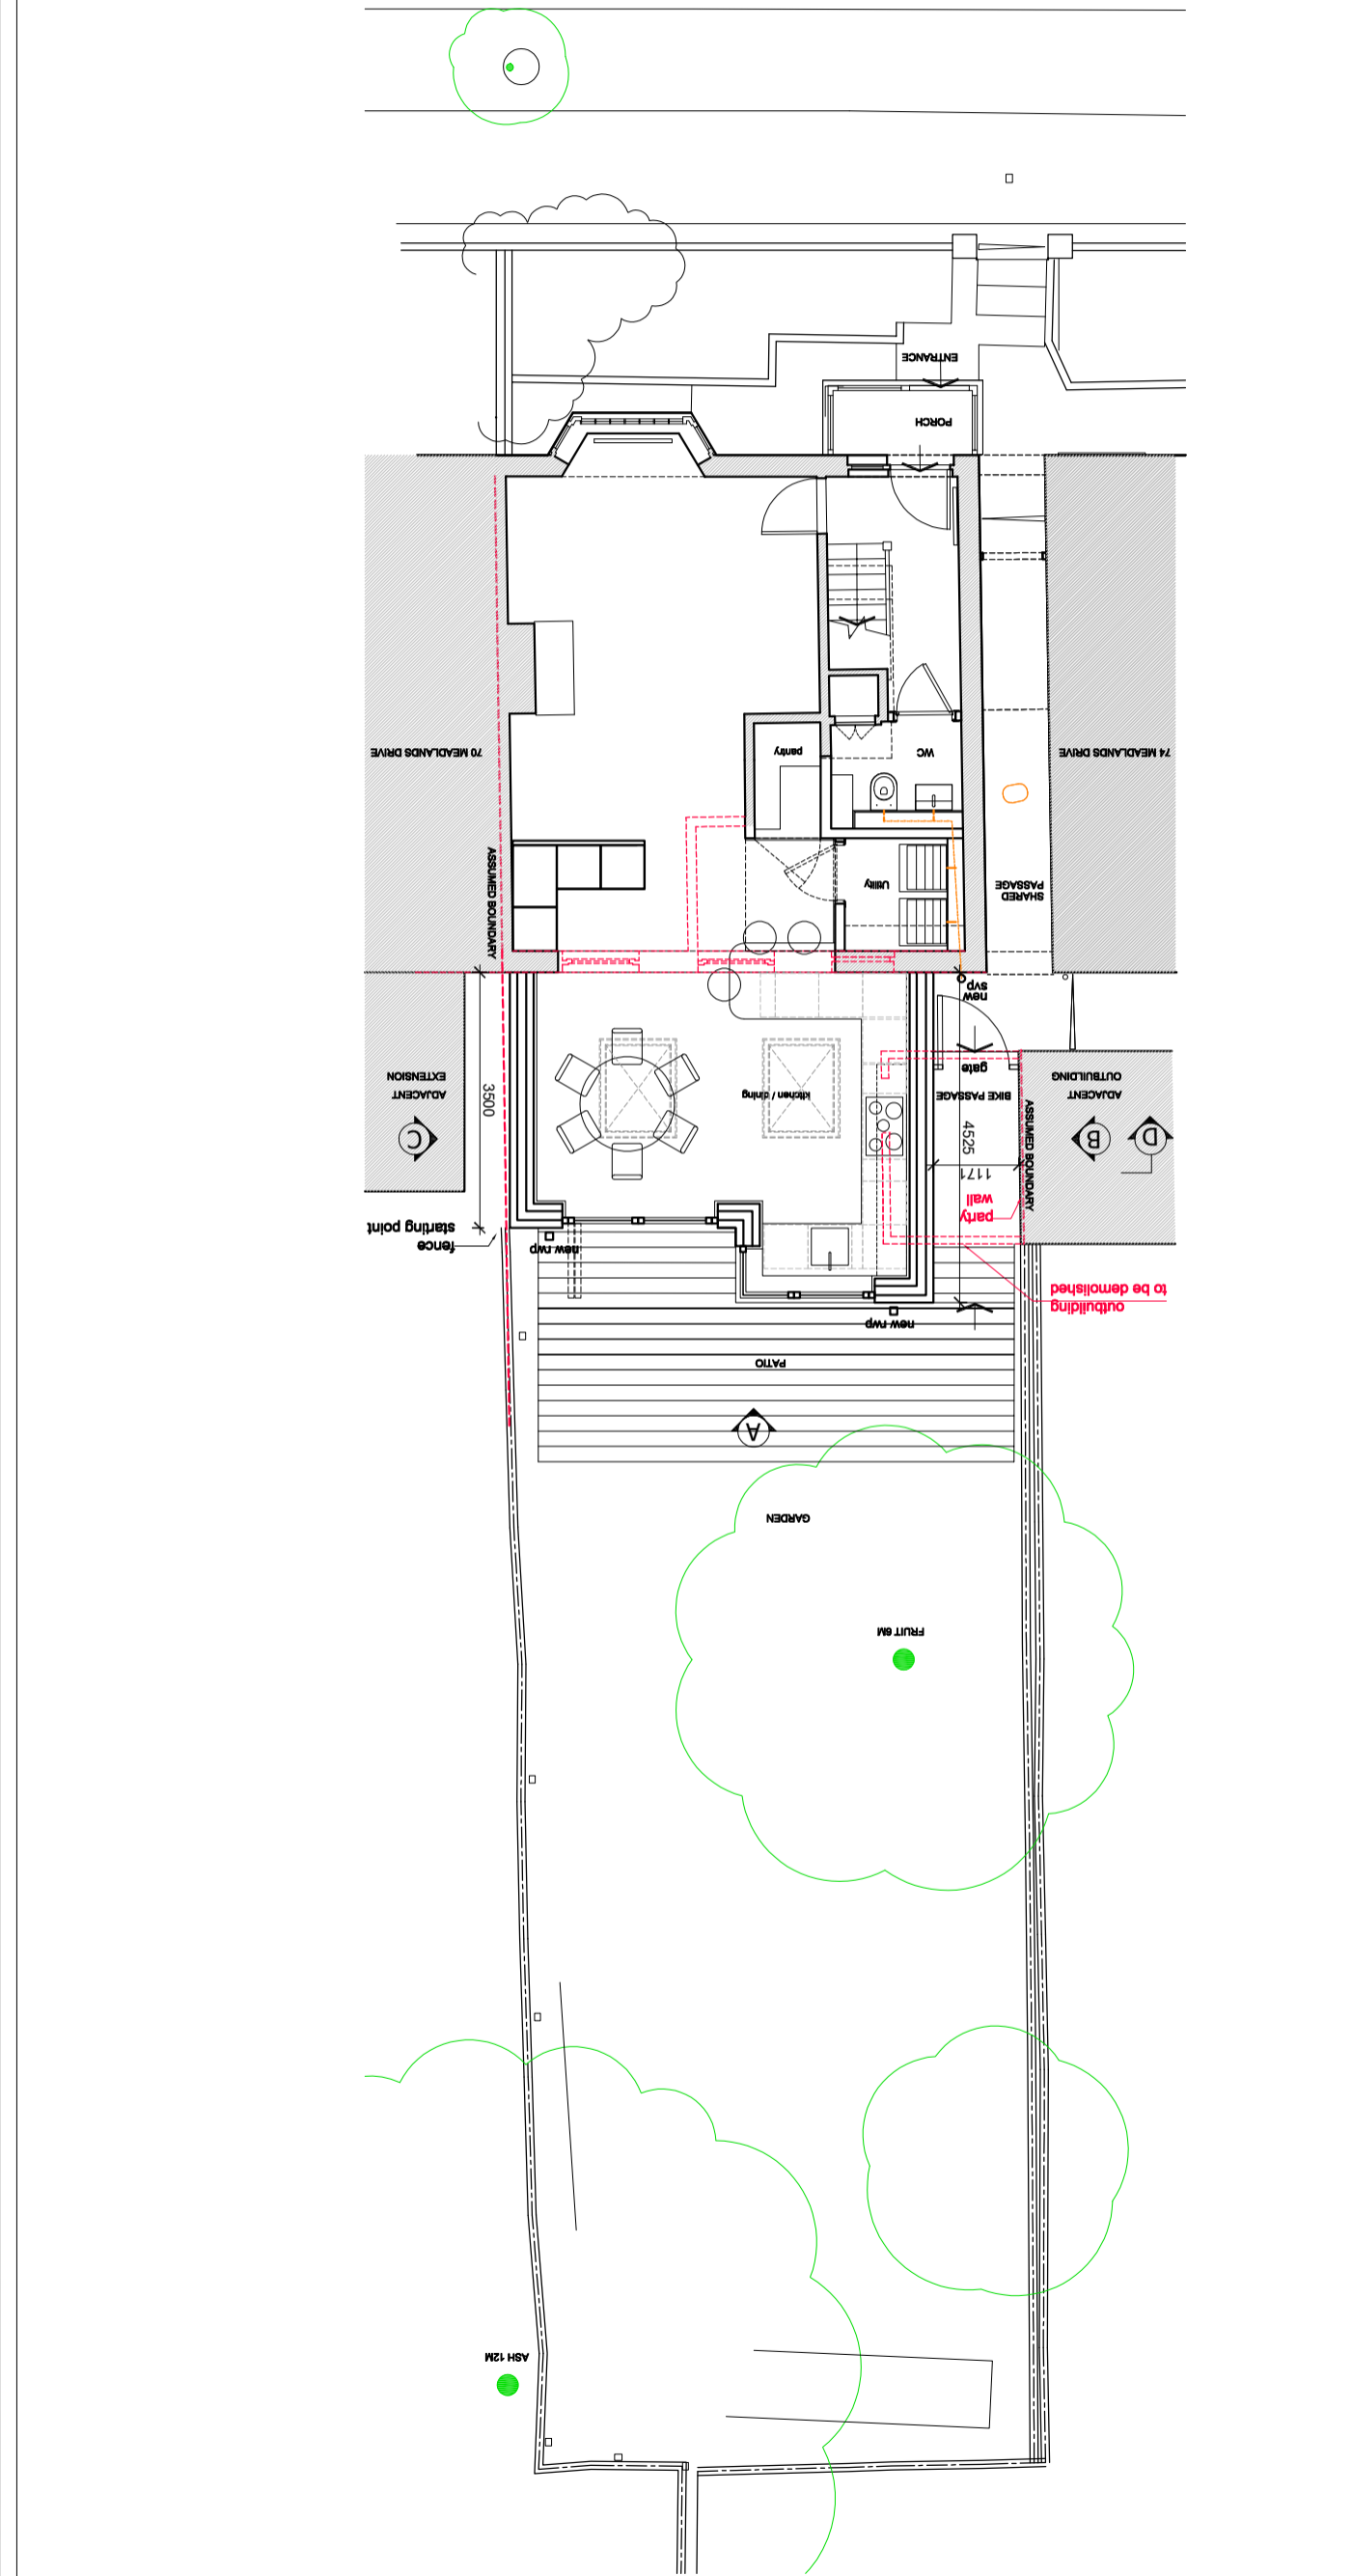

--- existing ground level
 --- existing to be demolished
 --- boundary