

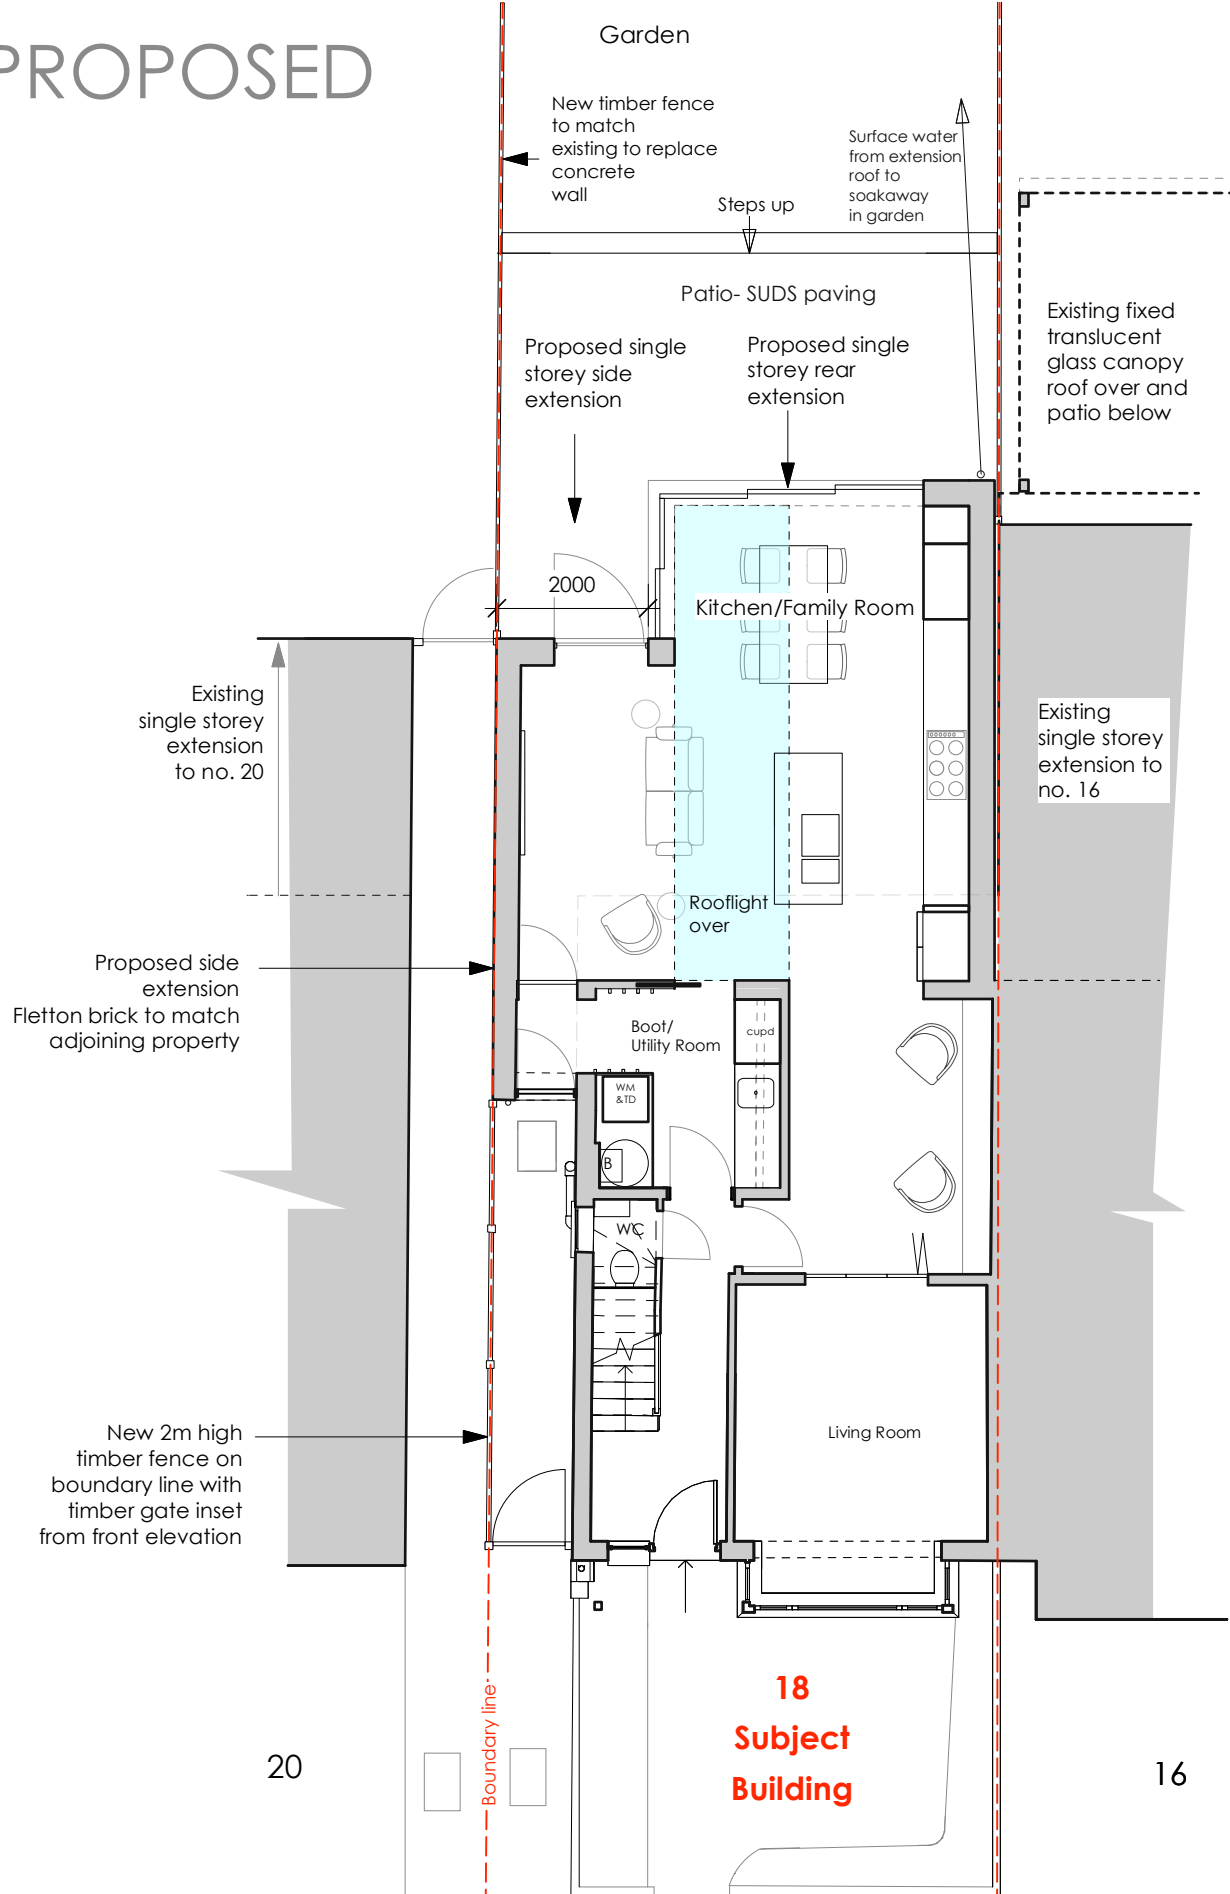


PROPOSED

NOT FOR CONSTRUCTION

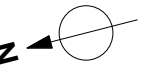

GROUND FLOOR PLAN  
Proposed

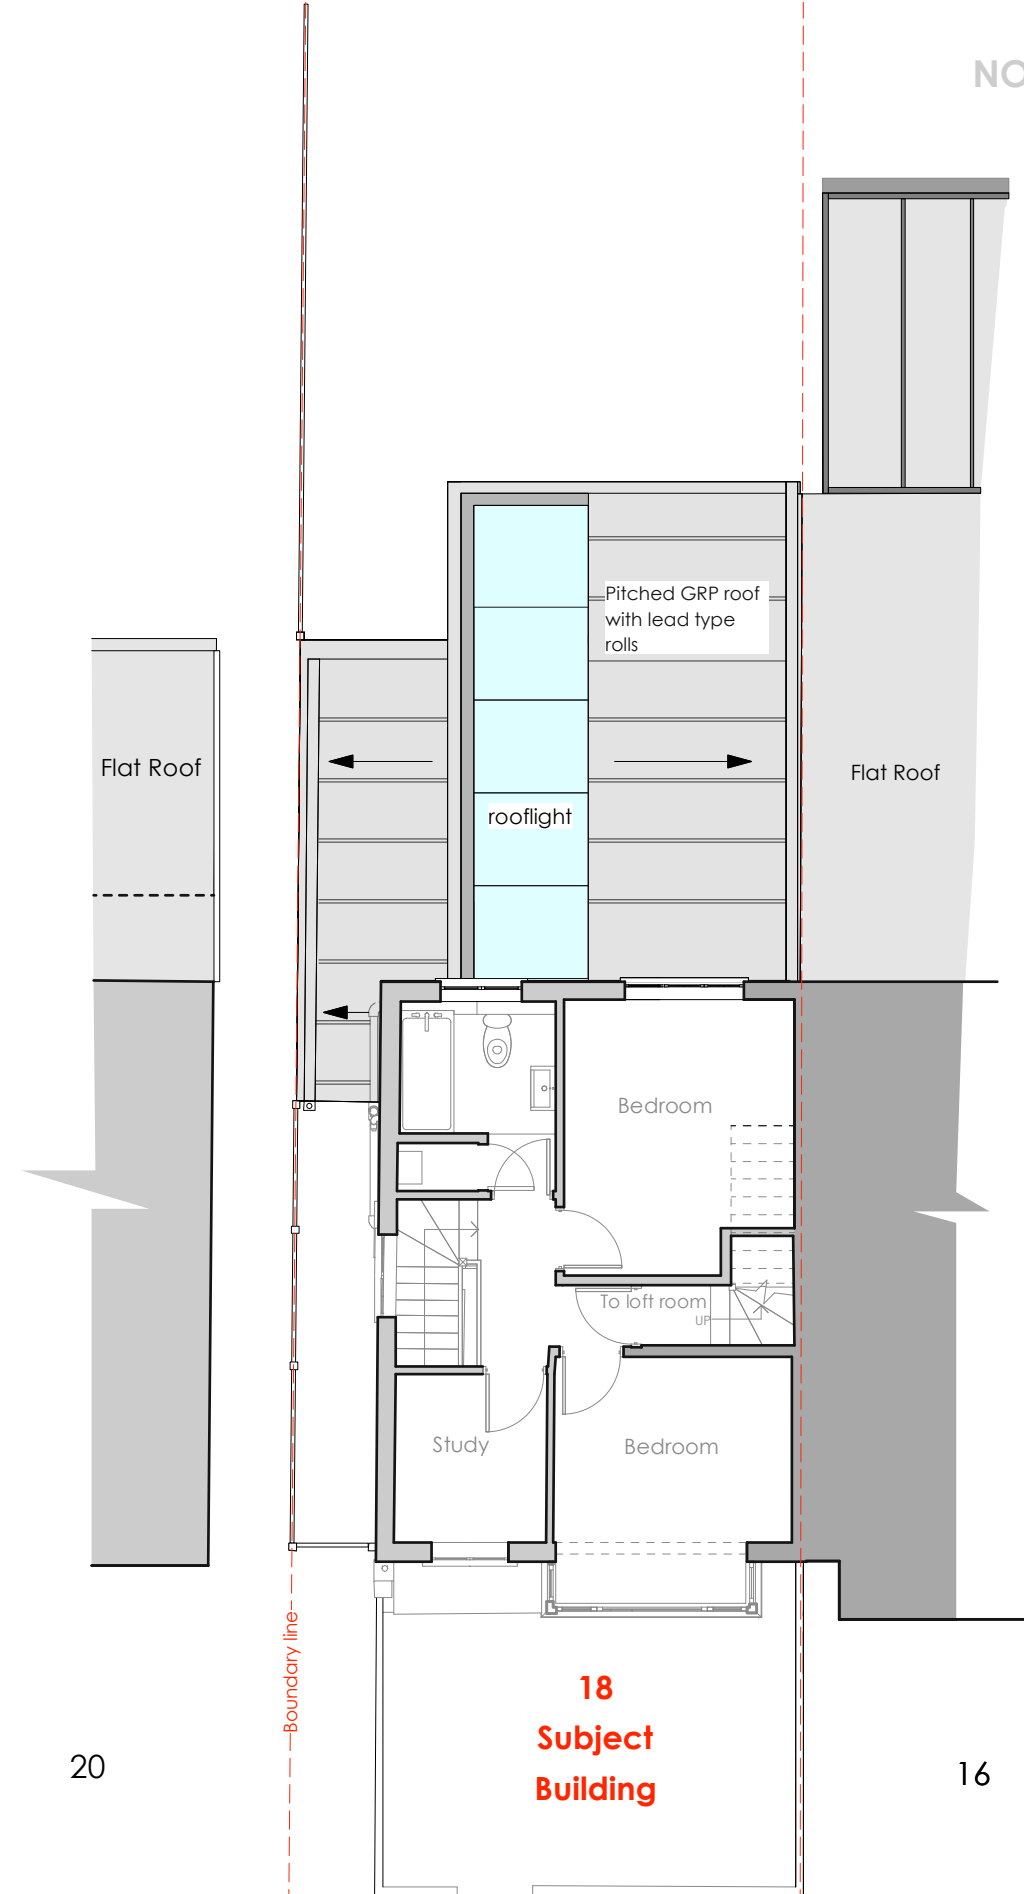

FIRST FLOOR PLAN  
Proposed

N.B- 2nd floor loft room level no proposed changes



MAYA VUKSA Architecture  
66 Fermoy Road  
London  
W9 3NJ  
England  
t: (+44) (0) 20 8968 6250 e: info@mayavuksa-architecture.com

© Information contained within this drawing is the sole copyright of Maya Vuksa. This document must not be copied without written permission and the contents must not be imparted to a third party nor be used for any unauthorised purpose.

Rev	Date	Revision
A	20.11.24	
B	21.11.24	

Status:
PRELIMINARY/PRE-APP
PLANNING
TECHNICAL DESIGN DEVELOPMENT
TENDER
CONSTRUCTION
AS BUILT

Project: 18 Boileau Road, SW13  
Drawing: Ground & First Floor Plan-  
**PROPOSED**  
Scale: 1:100@ A3

Client: N. Rinne & J. Bishop  
Date: Oct 2024  
Drawn by: MV

drawing number  
**BR/B/02B**