




1 GA Proposed Ground Floor Plan
1 : 100

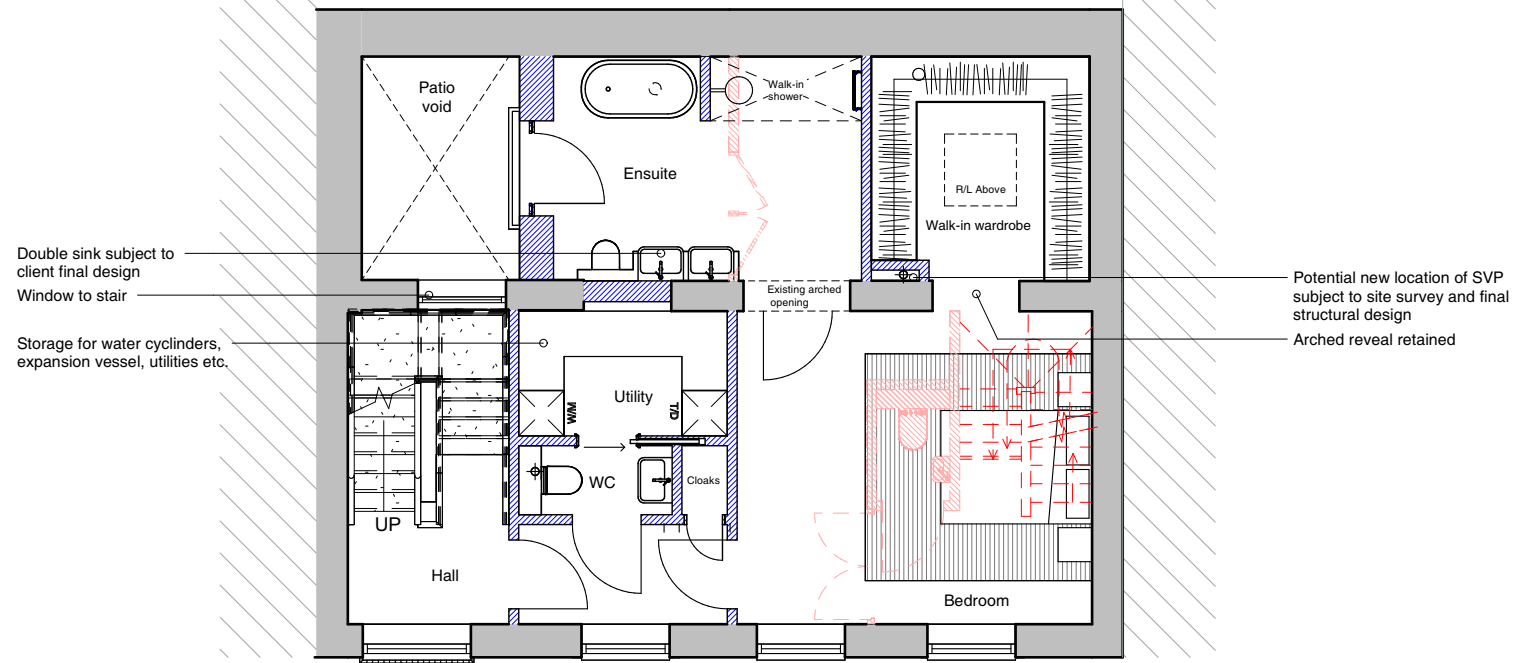

2 GA Proposed First Floor Plan
1 : 100

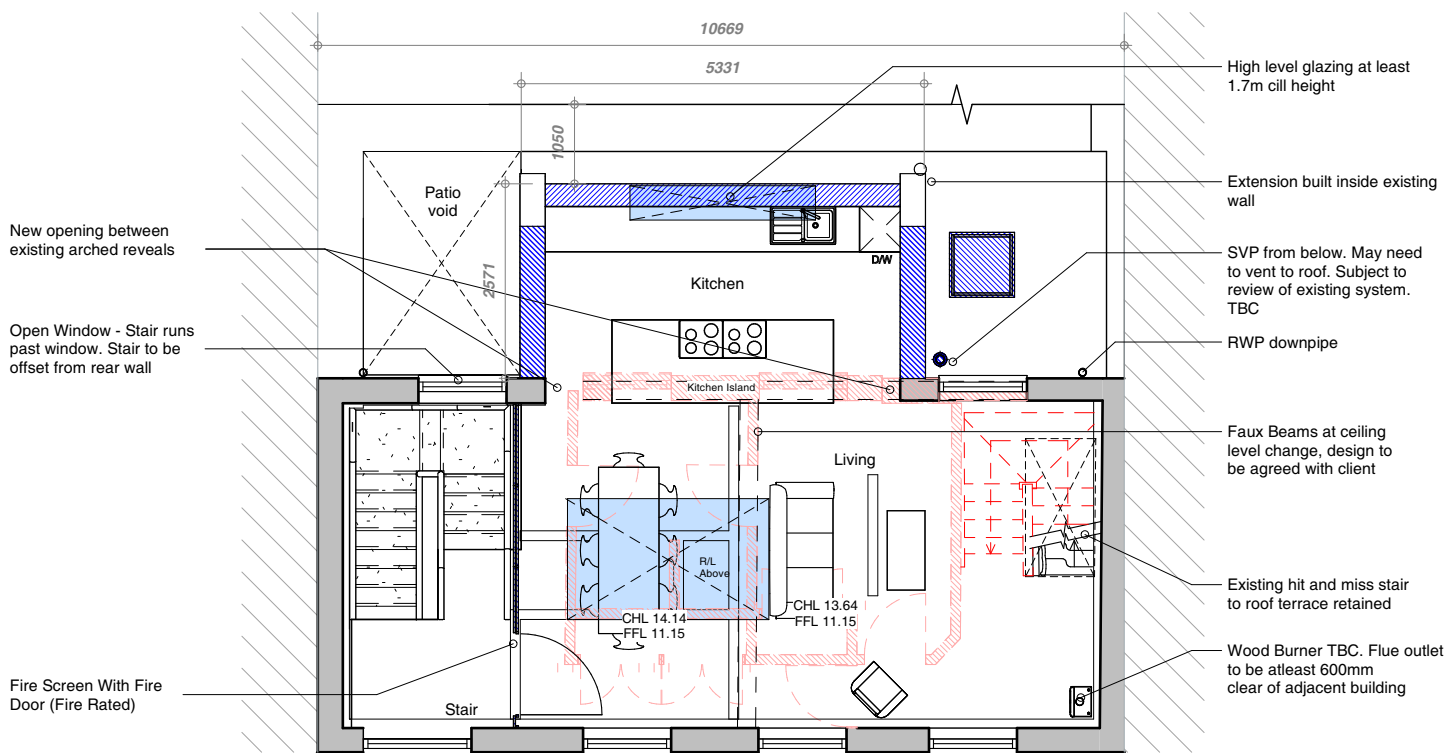

3 GA Proposed Second Floor Plan
1 : 100

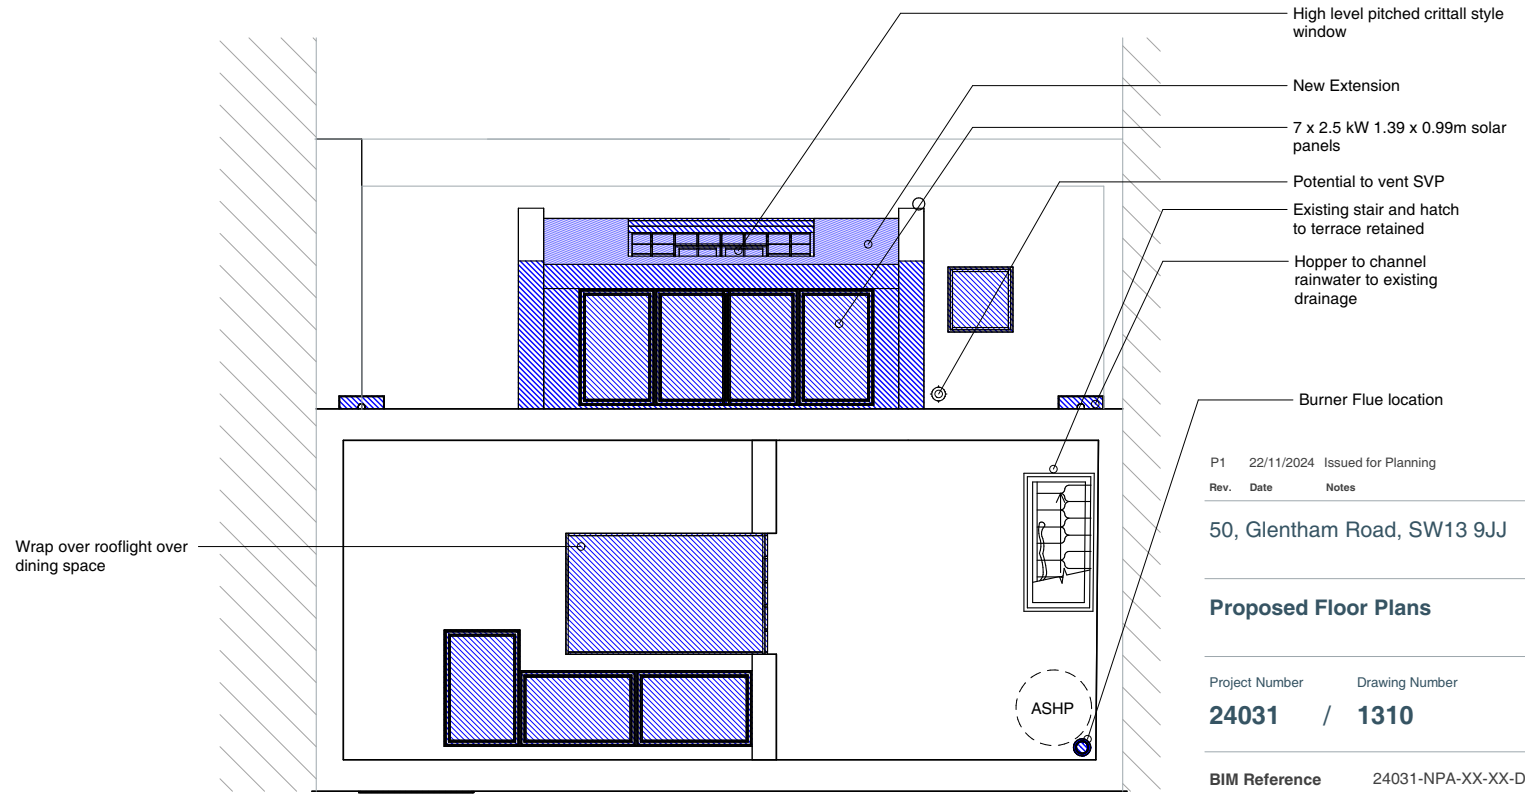

4 GA Proposed Roof Plan
1 : 100

Key
▨ Demolish
▨ Infill

0 5m

P1	22/11/2024	Issued for Planning	JH
Rev.	Date	Notes	Init.

50, Glentham Road, SW13 9JJ

Proposed Floor Plans

Project Number	Drawing Number	Revision
24031	/ 1310	P1

BIM Reference 24031-NPA-XX-XX-DR-A-1310
Status FOR PLANNING
Scale 1 : 100 @A3
Drawn by JH



Head Office : 01225 442424 | 23a Sydney Buildings, Bath, BA2 6BZ
E : mail@nashpartnership.com | W : nashpartnership.com
 Responsibility is not accepted for errors made by others in scaling from this drawing. Contractors must check all dimensions on site. Discrepancies must be reported immediately to the architect before proceeding. This drawing is copyright ©2024 Nash Partnership. All rights reserved.