


SIDE | NORTH ELEVATION


KEY:

- EXISTING
- PROPOSED

Note: Surrounding buildings and levels are indicative only, carried out from a visual survey

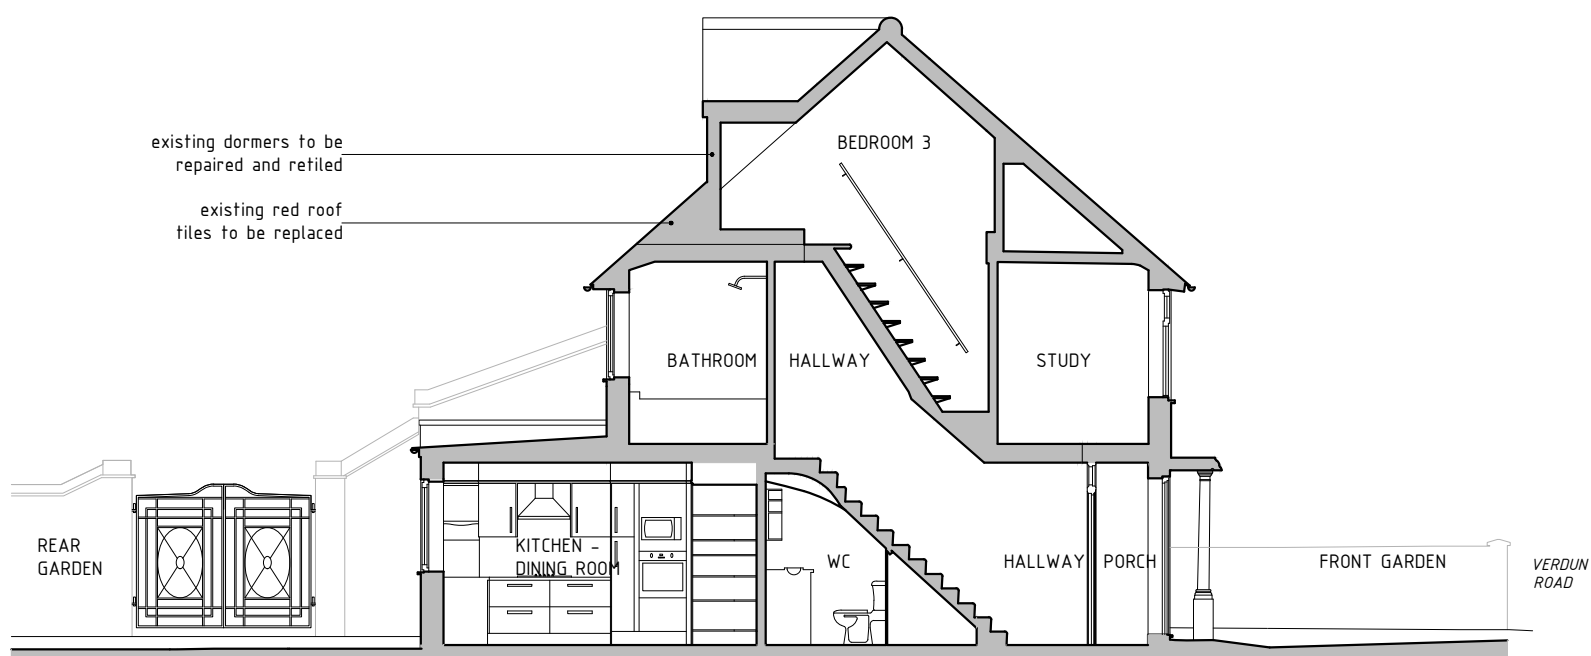

SECTION AA

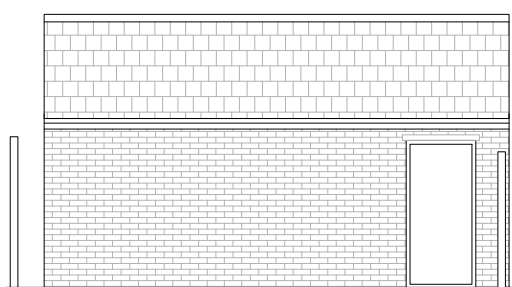

GARAGE - GARDEN | WEST ELEVATION

revisions

project

2 VERDUN ROAD, SW13

drawing name

EXISTING ELEVATIONS, SECTIONS

client

JASPREET NARANG

drawing number

2VR\_P005

scale

date

1:100 @ A3

13 11 2024

status

PLANNING

**deUNIT**

info@de-unit.co.uk www.de-unit.co.uk  
copyright © deUNIT - all rights reserved

note: do not scale from this drawing, all dimensions, levels and areas to be checked and confirmed on site, the architect to be notified of any discrepancies

