


KEY:

- EXISTING
- PROPOSED

Note: Surrounding buildings and levels are indicative only, carried out from a visual survey

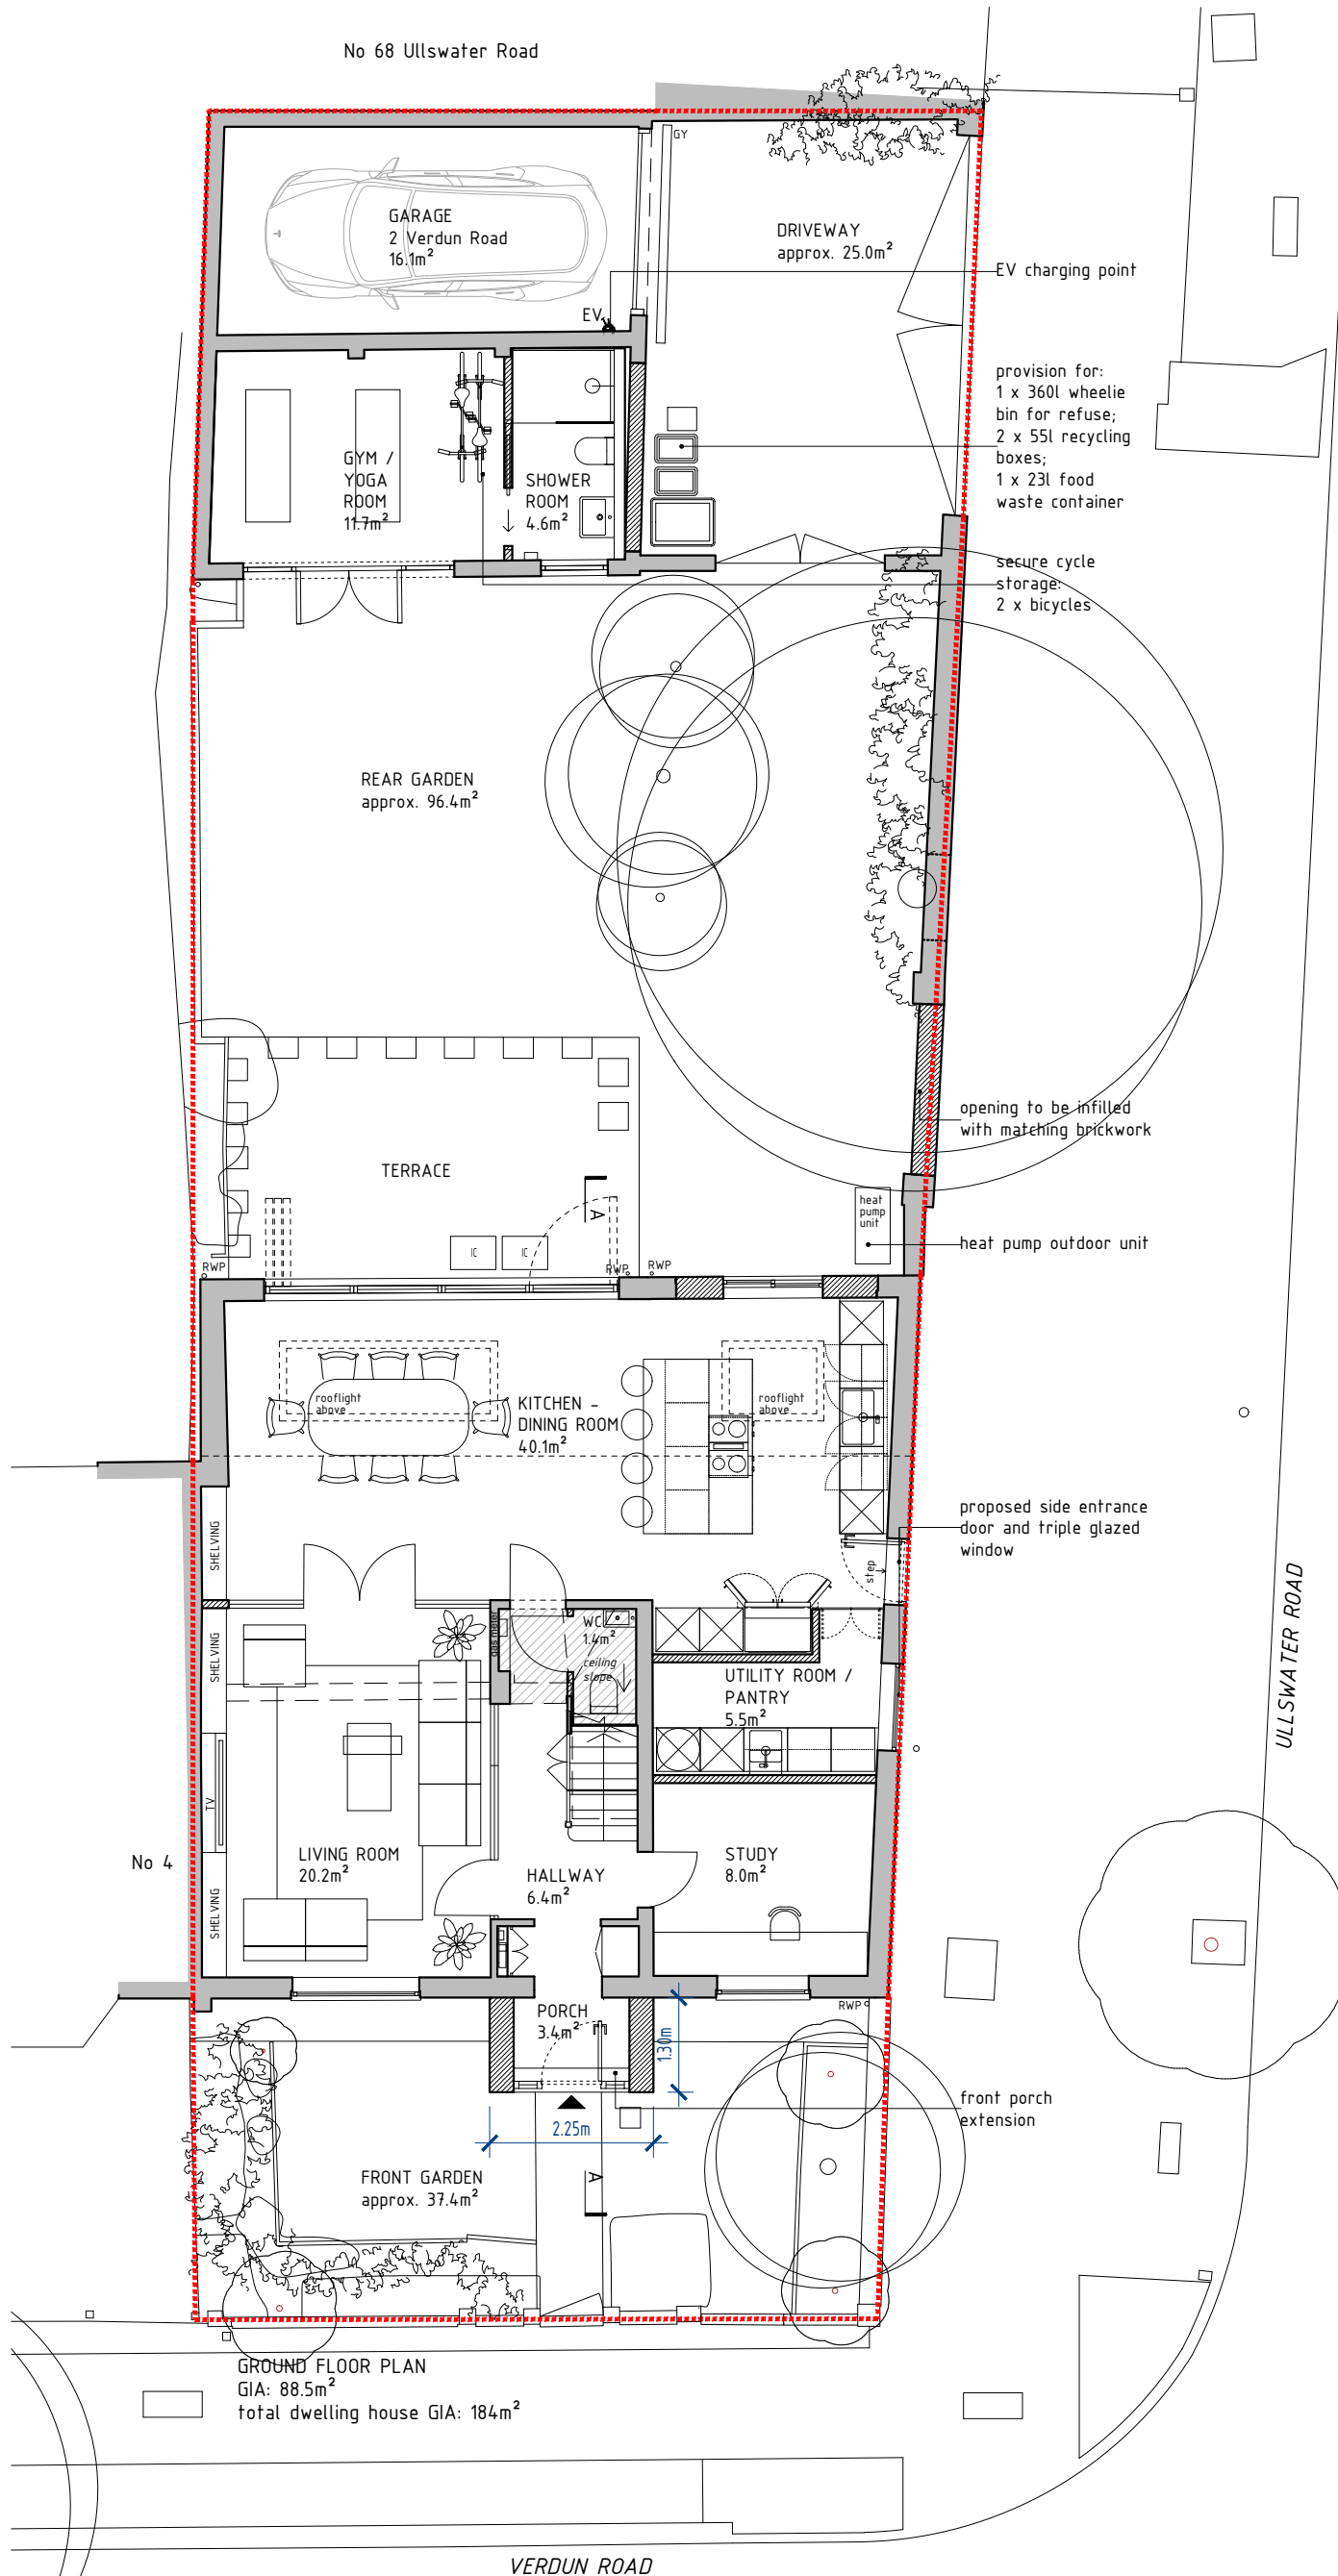

EV charging point

provision for:  
1 x 360l wheelie bin for refuse;  
2 x 55l recycling boxes;  
1 x 23l food waste container

secure cycle storage:  
2 x bicycles

opening to be infilled with matching brickwork

heat pump outdoor unit

proposed side entrance door and triple glazed window

front porch extension

revisions

project

2 VERDUN ROAD, SW13

drawing name

PROPOSED GROUND FLOOR PLAN

client

JASPREET NARANG

drawing number

2VR\_P101

scale

date

1:100 @ A3

13 11 2024

status

PLANNING

# deUNIT

info@de-unit.co.uk www.de-unit.co.uk  
copyright © deUNIT - all rights reserved

note: do not scale from this drawing, all dimensions, levels and areas to be checked and confirmed on site, the architect to be notified of any discrepancies

