





SIDE | NORTH ELEVATION

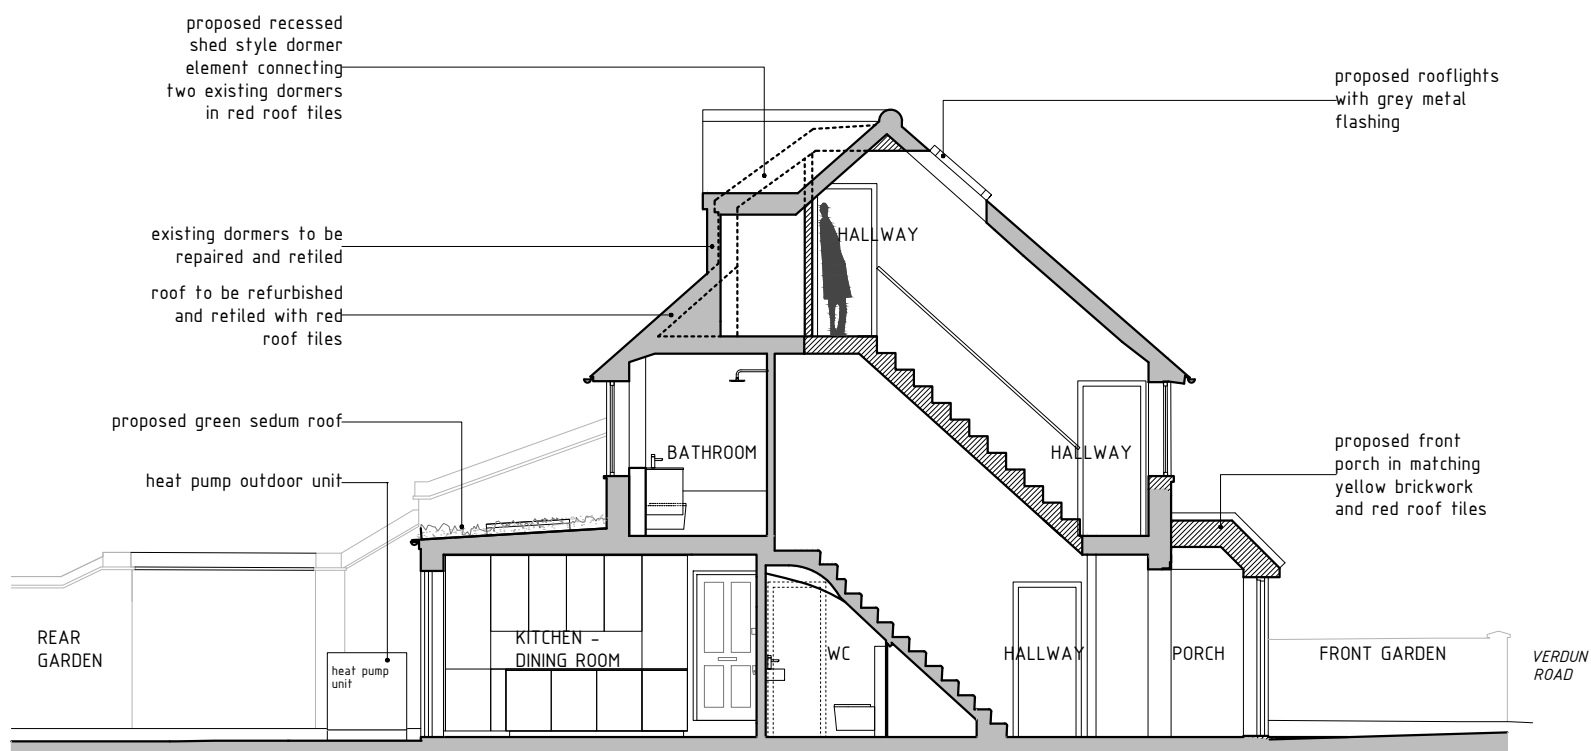

SECTION AA

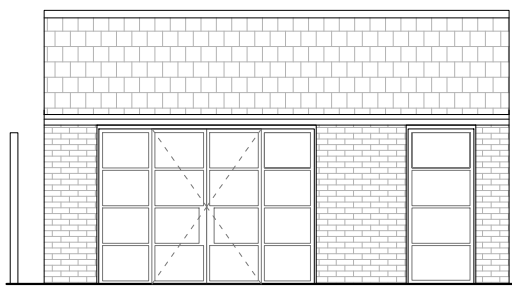

GARAGE - GARDEN | WEST ELEVATION



KEY:  
 [Solid Grey Box] EXISTING  
 [Hatched Box] PROPOSED

Note: Surrounding buildings and levels are indicative only, carried out from a visual survey

revisions	..
project	2 VERDUN ROAD, SW13
drawing name	PROPOSED ELEVATIONS, SECTIONS
client	JASPREET NARANG
drawing number	2VR_P105
scale	1:100 @ A3
date	13 11 2024
status	PLANNING

**deUNIT**

info@de-unit.co.uk    www.de-unit.co.uk  
 copyright © deUNIT - all rights reserved

note: do not scale from this drawing, all dimensions, levels and areas to be checked and confirmed on site, the architect to be notified of any discrepancies