




Existing Ground Floor Plan

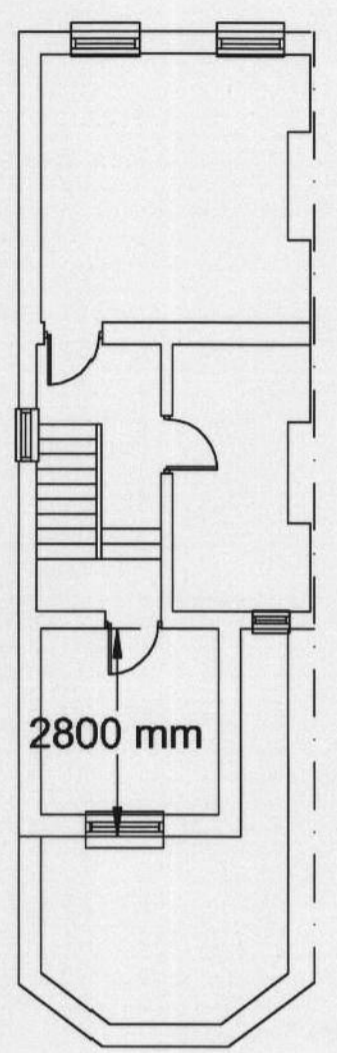


Existing First Floor Plan

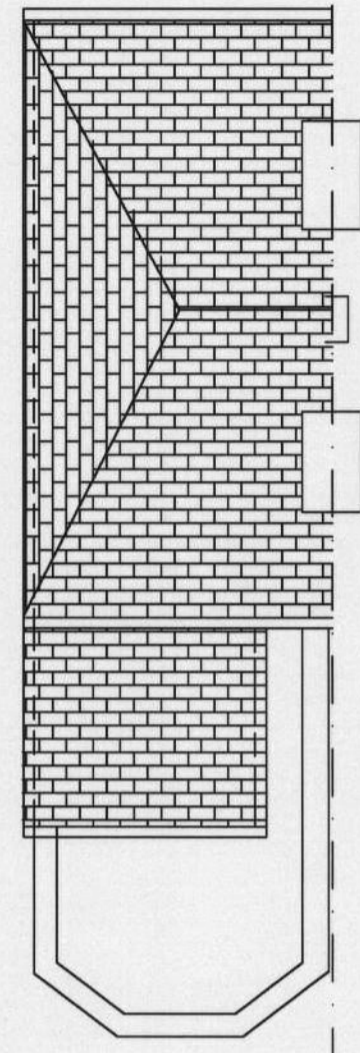


Existing Rear Plan

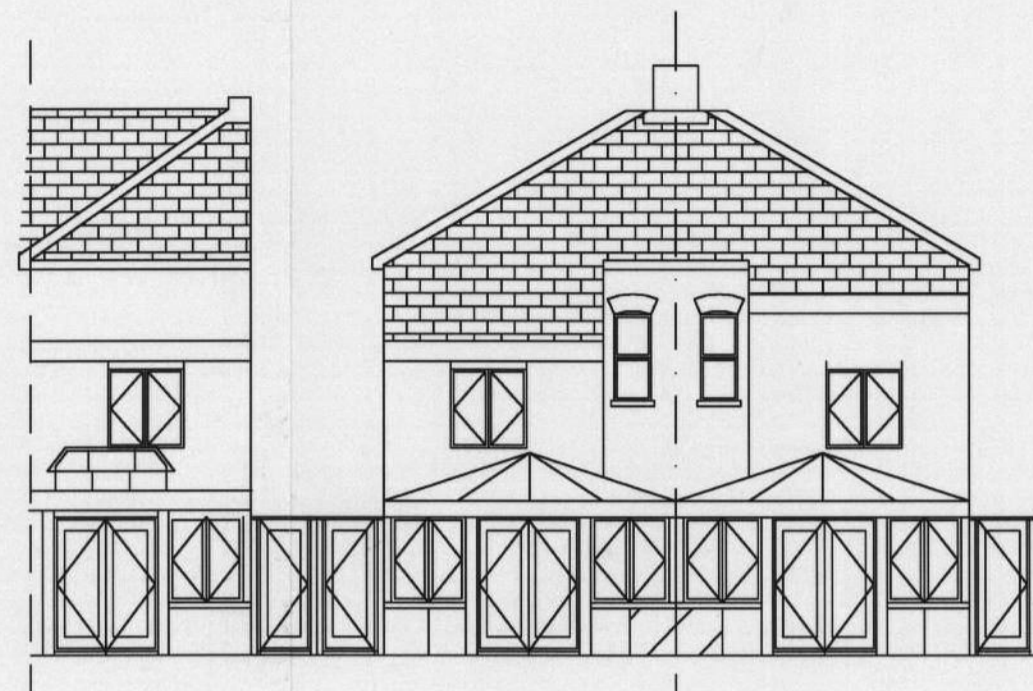


Existing Rear Elevation

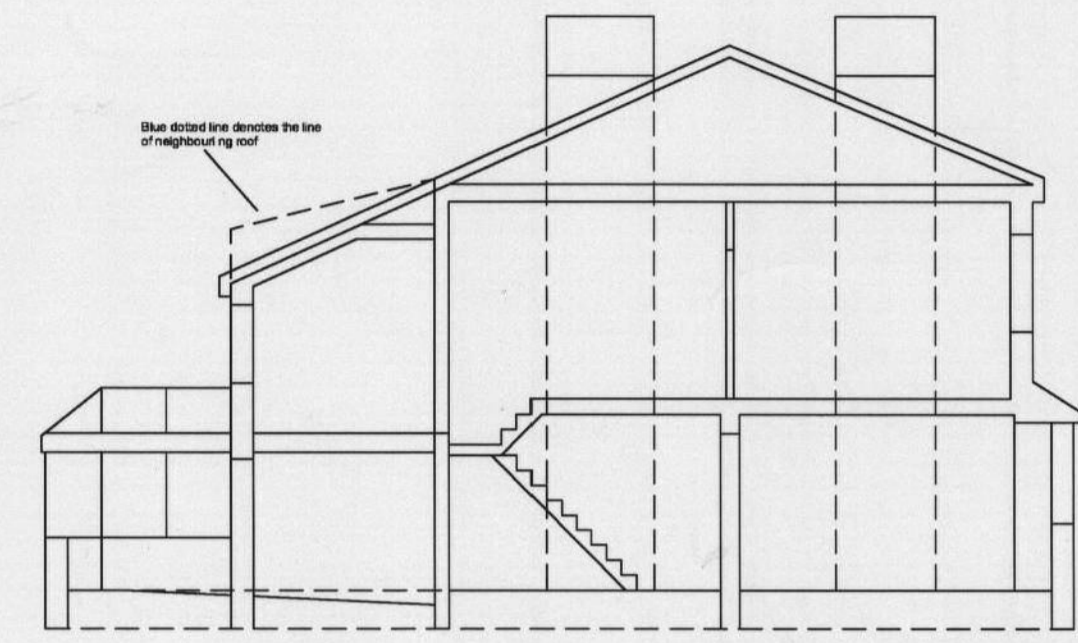


Existing Section

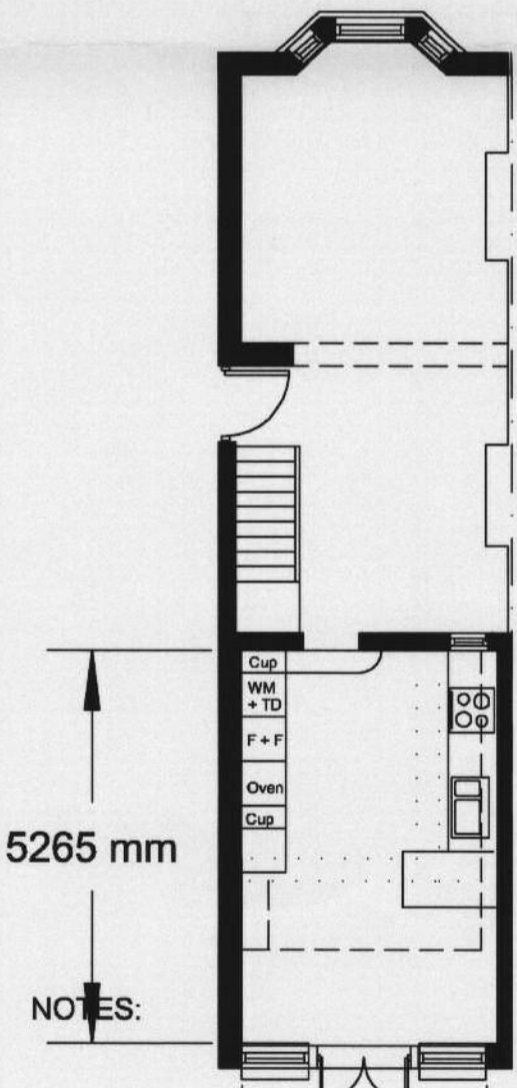


Proposed Ground Floor Plan

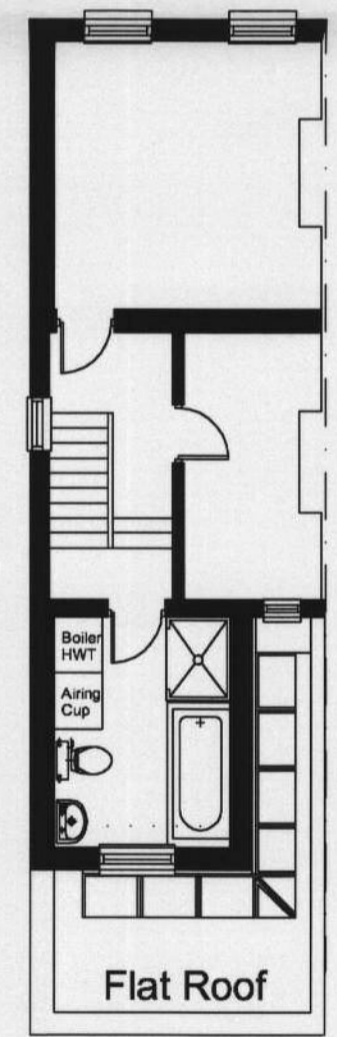


Proposed First Floor Plan

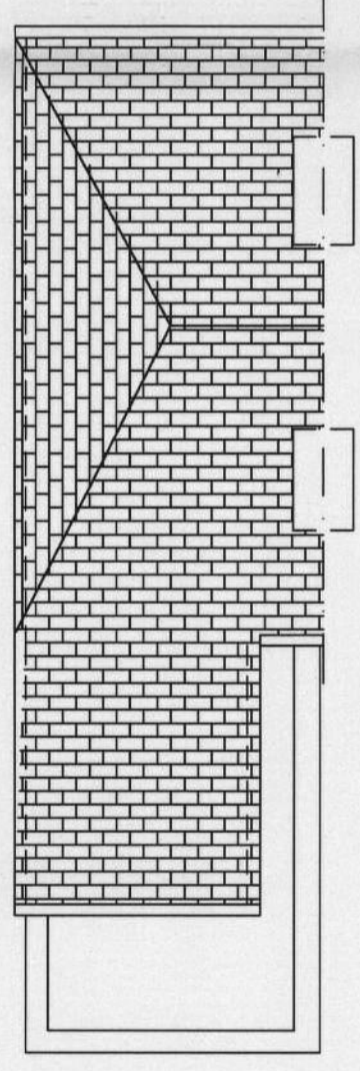

Proposed Roof Plan

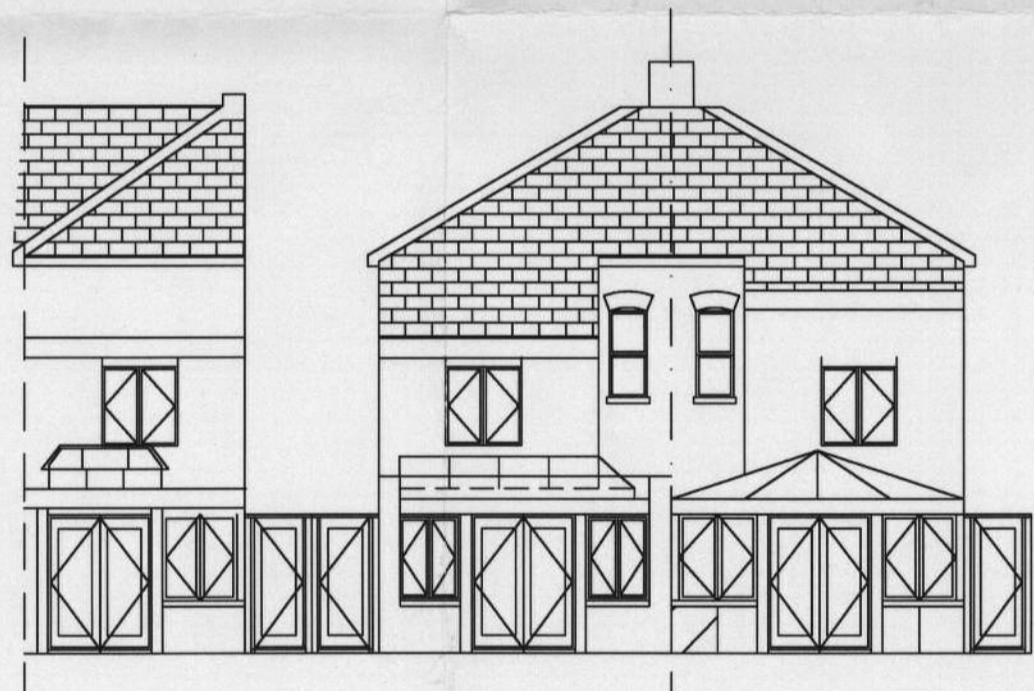


Proposed Rear Elevation

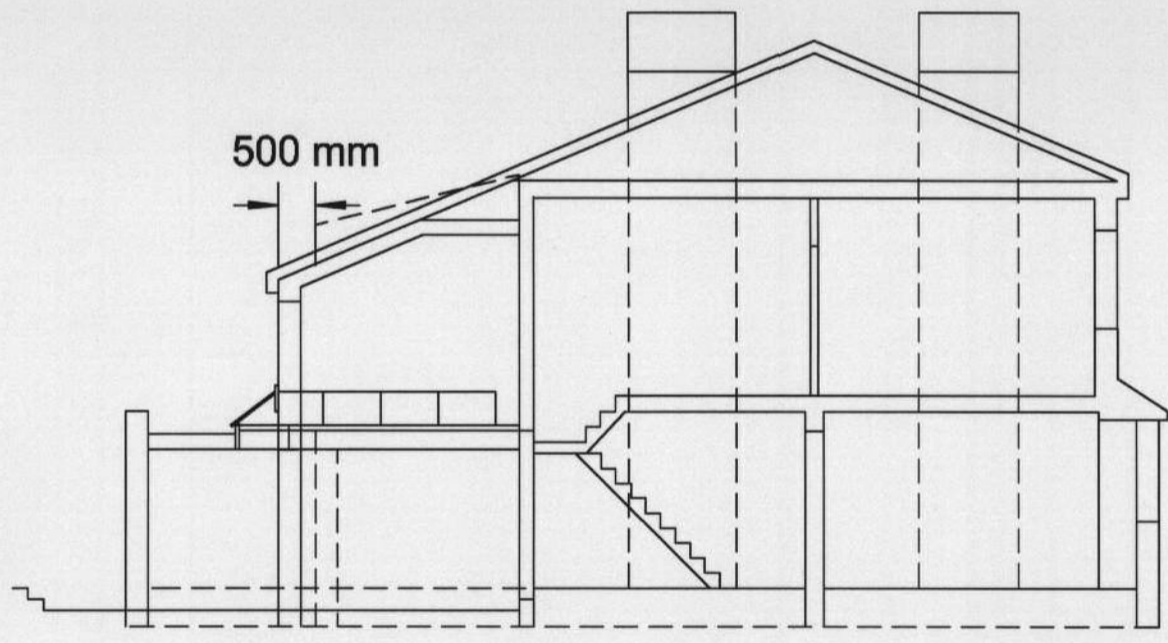

Proposed Section

RECEIVED
 10 MAR 2011
 PLANNING

OFFICE COPY
 DO NOT REMOVE FROM FILE

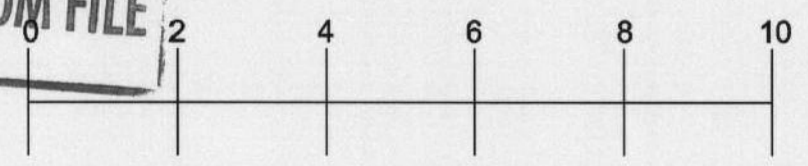

NOTES: USE MEASURED DIMENSIONS ONLY - DO NOT SCALE FROM THIS DRAWING	REV. REV DETAILS: DATE: REVISED BY: CHECKED BY:	Addison Designs & Associates Ltd. Anchor House 75-77 White Hart Lane Barnes, London. SW13 0PW Tel: (020) 8788 8028 Fax: (020) 8710 1029 E-mail: ra@adal.co.uk	JOB: 80 Archway Street, Barnes London, SW13 CLIENT: Antony Carbonari DRAWING TITLE: Existing & Proposed Floor Plans, Elevations, + Section COMPUTER FILE: 605-010.B.skf SCALE: 1:100 @A2 DATE: Sept 010 DRAWING NO: 605-010 DRAWN BY: RA REV: B
---	--	--	--