

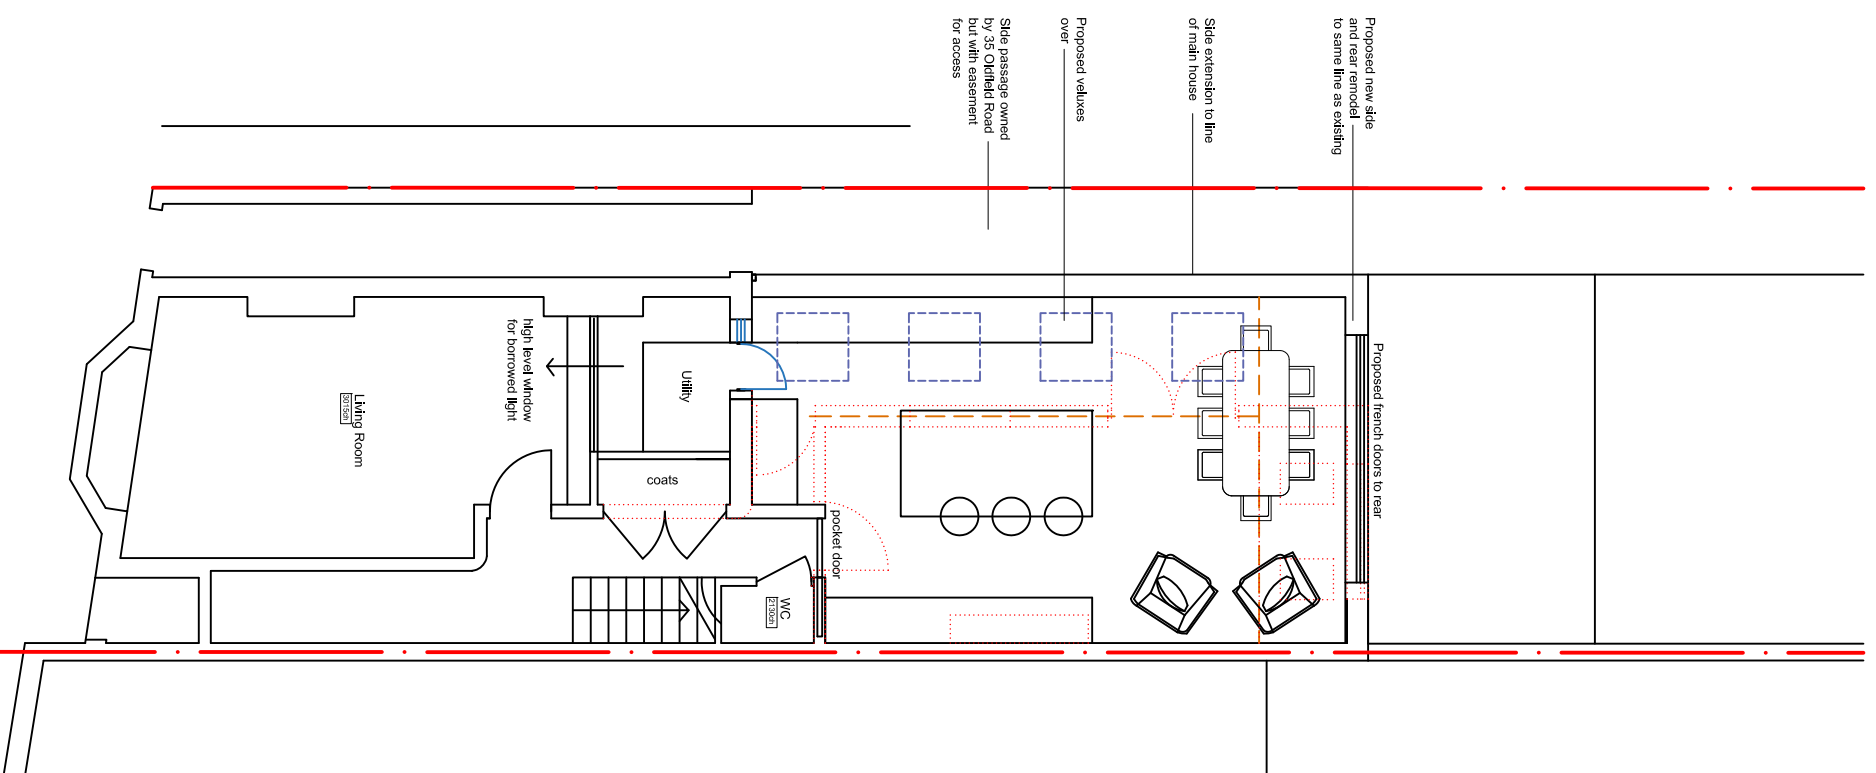


NOTES:


1. Dimensions are in millimetres unless stated otherwise
2. Levels are in meters AOD unless stated otherwise
3. Dimensions govern. Do not scale off the drawing
4. All dimensions to be verified on site before proceeding
5. All discrepancies on this drawing to be notified in writing to the Architect.

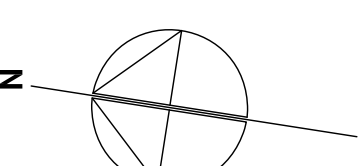

Proposed Ground Floor Plan  
1:100@A3

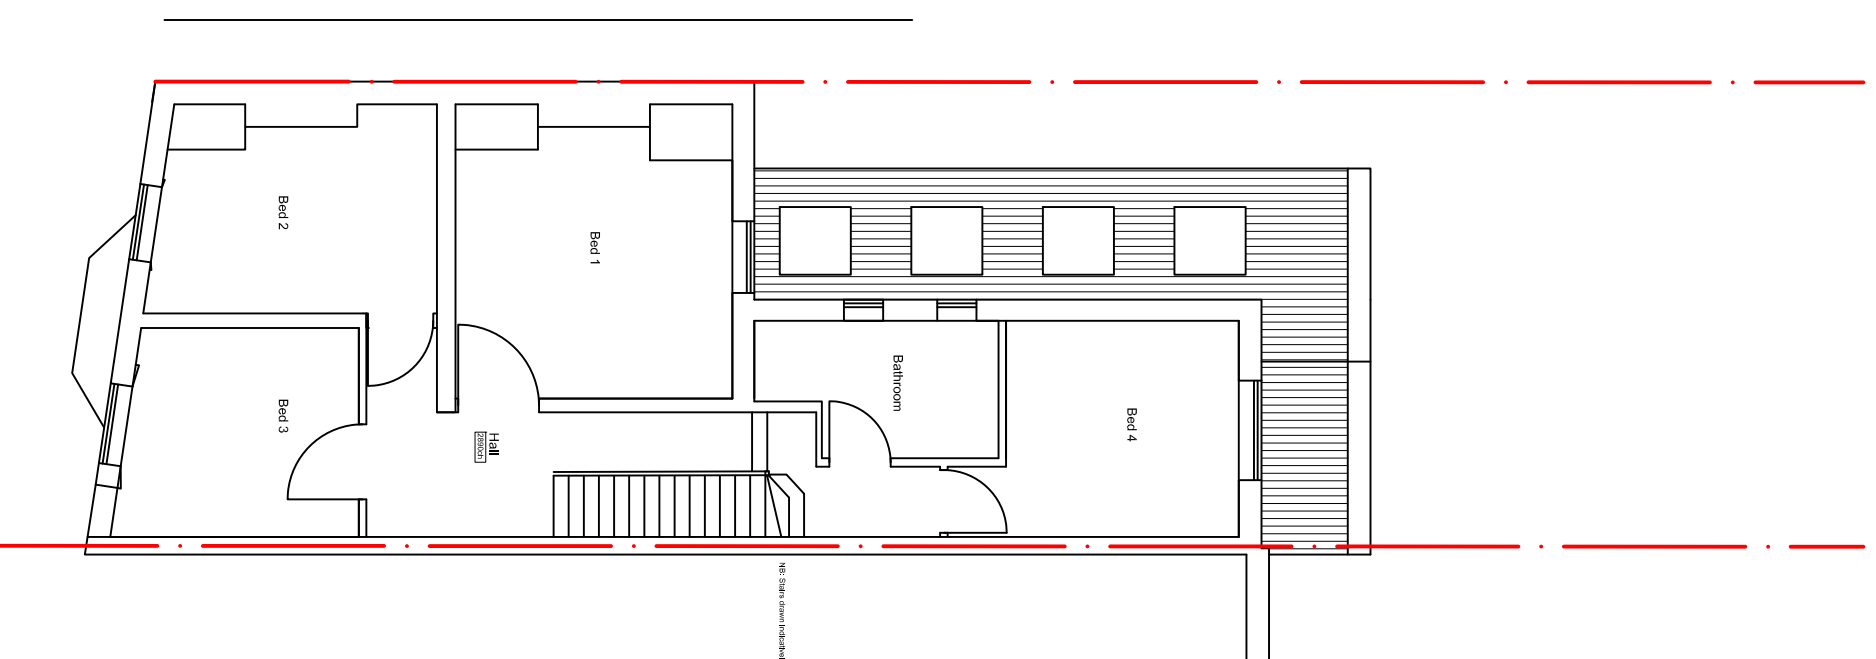

Proposed First Floor Plan  
1:100@A3

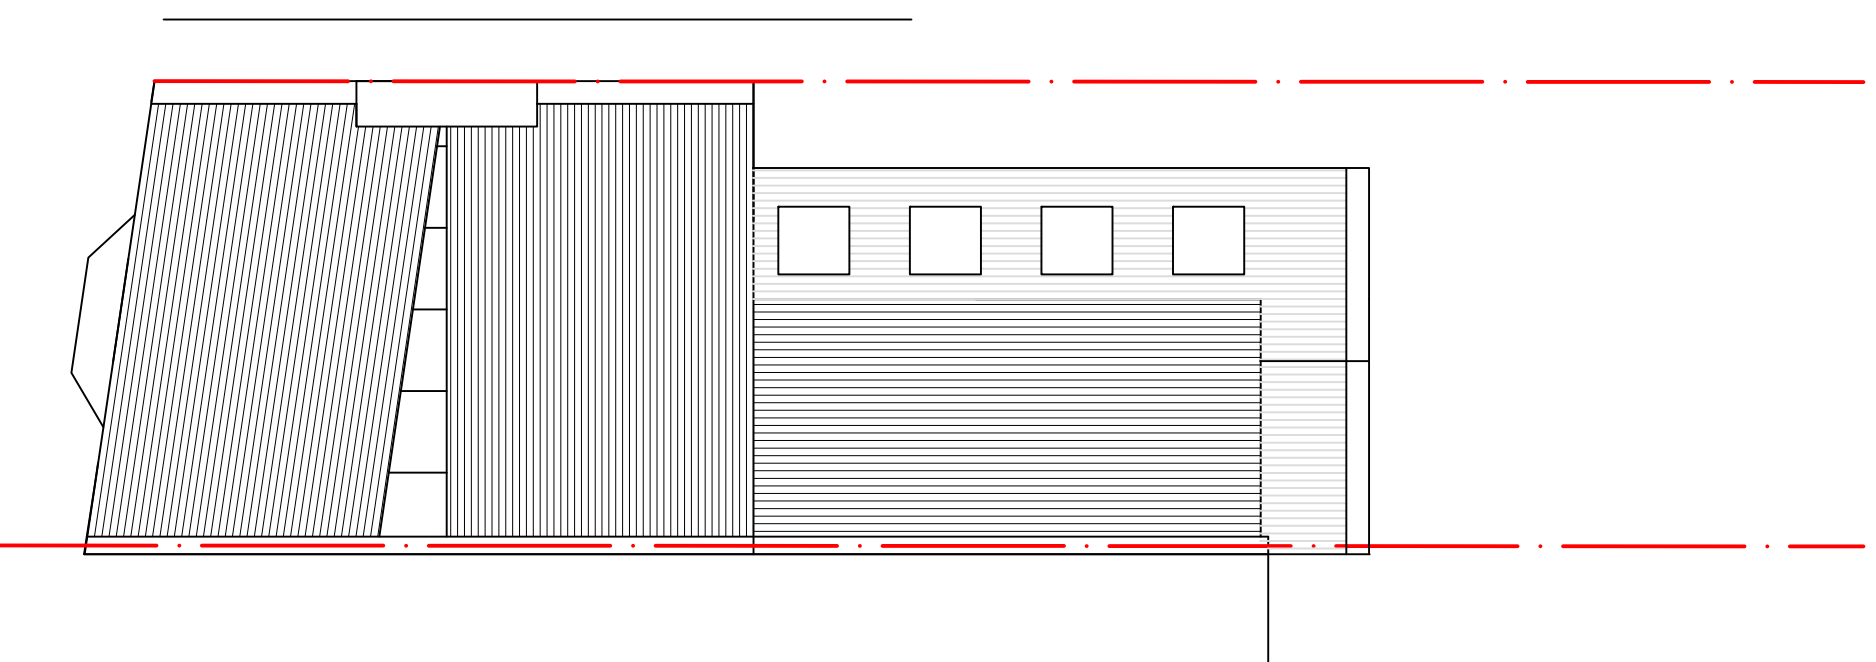

Proposed Roof Plan  
1:100@A3

REVISIONS:

- 01: 12.11.24 Updated
- 00: 17.10.24 First Issued

**PLANNING**

PROJECT  
35 Oldfield Road  
Hampden  
TW12 2NJ  
Mr. R Martin

DRAWING

**PROPOSED PLANS**

SCALE	PAPER SIZE	DATE	DRAWN BY
1:100	A3	OCT24	SH
DRAWING Nº	REVISION		
24.05.200	01		

**place\***  
architecture + design

Place Architecture and Design Limited  
81 Fairhaven Road, Redhill, Surrey RH1 2LB  
t: 01737 211793  
w: www.place-architectureanddesign.co.uk