

**NOTES**



**Revision**

| Rev | Notes    | Date       |
|-----|----------|------------|
| A   | Planning | 01/08/2024 |
|     |          |            |
|     |          |            |
|     |          |            |
|     |          |            |
|     |          |            |

**KEY**

- Existing walls
- Boundary line
- Existing furniture
- Level line
- 1.5m head height
- 1.8m head height

**JOB TITLE**

Proposed outbuilding, front driveway alterations, new boundary treatment and all associated works at 149 Castlenau SW13 9EW

**STATUS**

Existing Drawings

**DRAWING TITLE**

Existing Roof Plan

**CLIENT**

Christopher Holbrook

**SCALE**

1 : 100 at A3

**DRAWN**

AR


**DATE**

JULY 2024

**CHECKED**

MF

**DRAWING NO.** B81027 - 1101 A

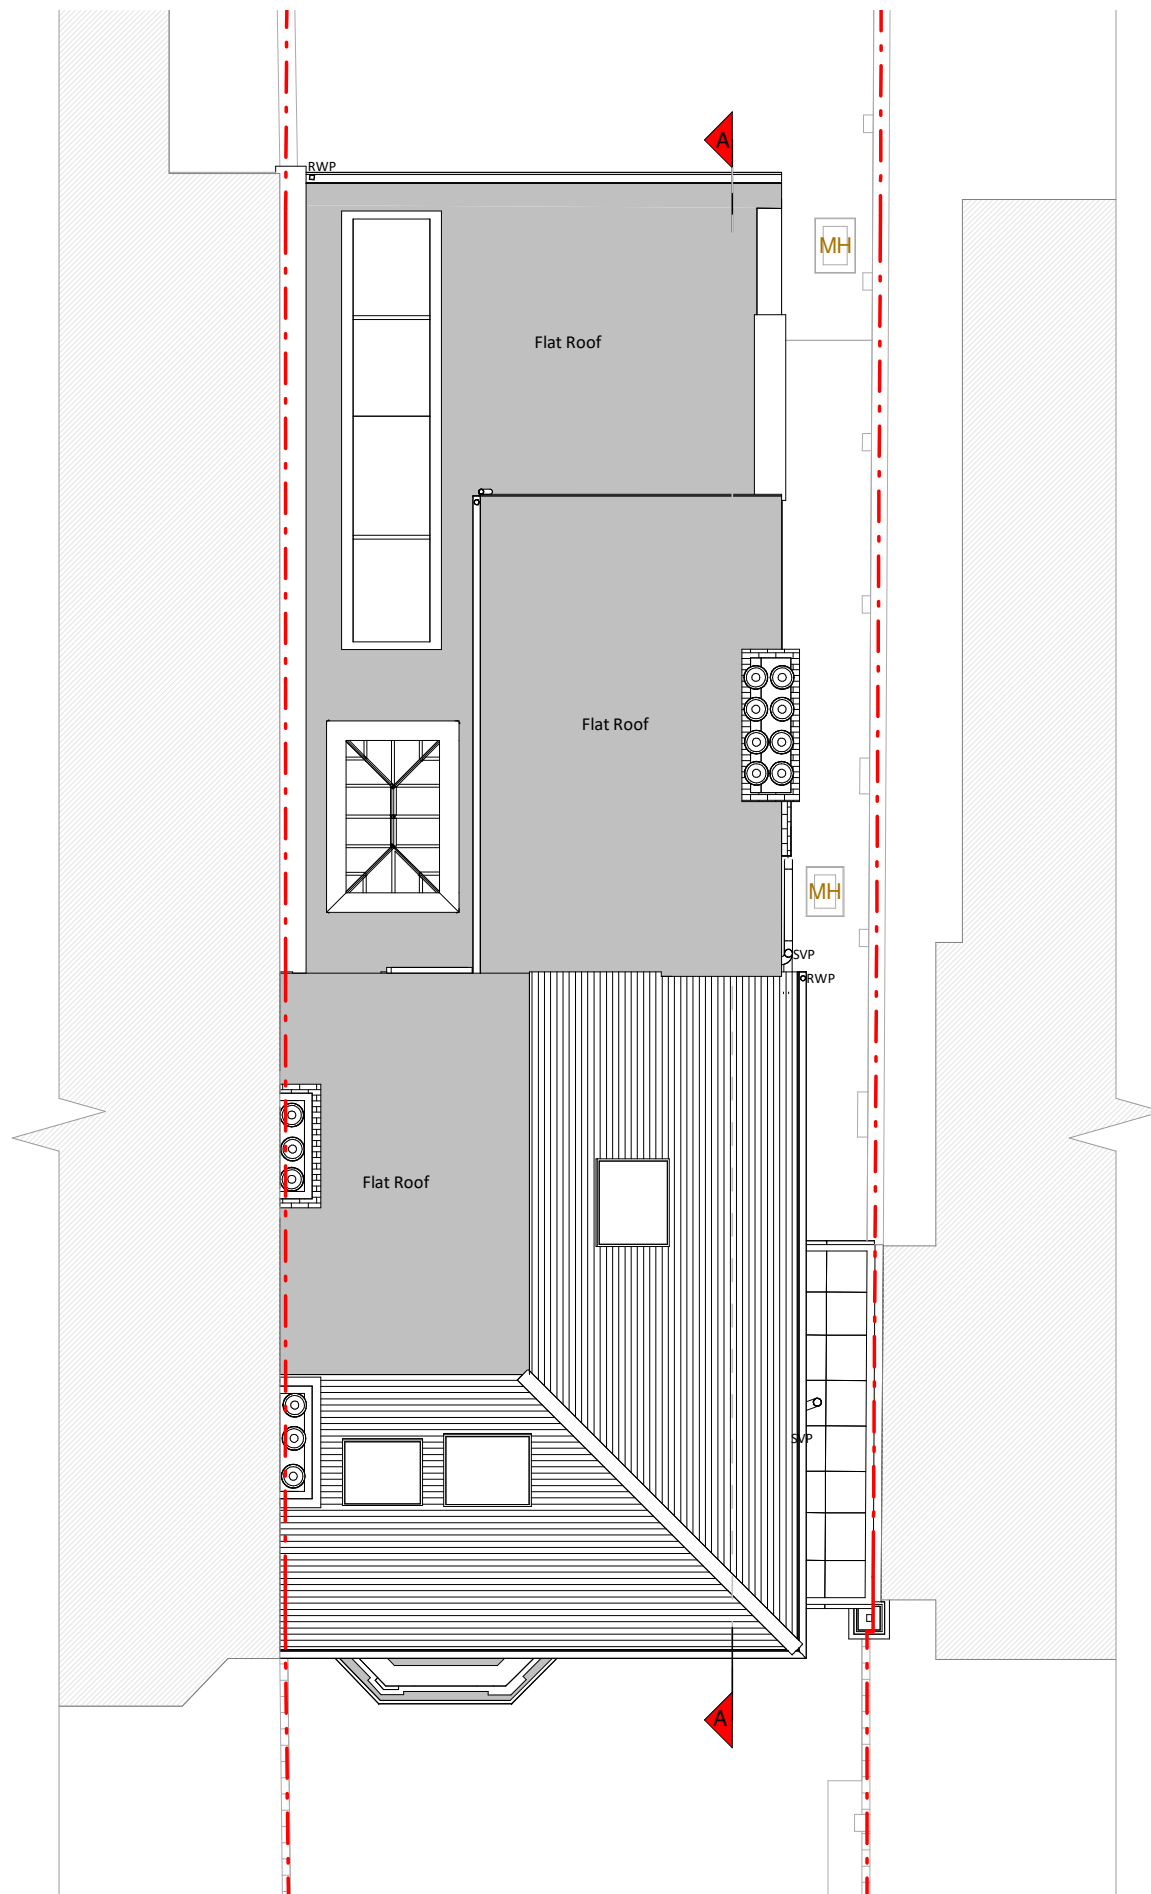

Roof Plan

