

Copyright in the design and this drawing is the property of RESI. Reproduction in whole or in part is forbidden without written sanction of RESI. This drawing must be read in conjunction with all other relevant documentation and drawings.

RESI accepts no liability for any expense, loss or damage of whatsoever nature and however arising from any variation which has not been referred to them and their approval obtained.

Print out to actual scale. For planning purposes only. All dimensions to be cross checked on site prior to construction and ordering of products. Any discrepancies to be reported to RESI immediately.

NOTES

Existing Materials:

- Brickwork / Walls -
- Pitched roof -
- Flat roof -
- Windows -
- Doors -
- RWP's / Gutter's / Fascia's

Revision

Rev	Notes	Date
A	Planning	01/08/2024

KEY

- Boundary line
- Level line
- ▨ Neighbouring context

JOB TITLE

Proposed outbuilding, front driveway alterations, new boundary treatment and all associated works at 149 Castlenau SW13 9EW

STATUS

Existing Drawings

DRAWING TITLE

Existing Elevations

CLIENT

Christopher Holbrook

SCALE

1 : 100 at A3

DRAWN

AR

DATE

JULY 2024


CHECKED

MF

DRAWING NO. B81027 - 1201 A



Rear Elevation

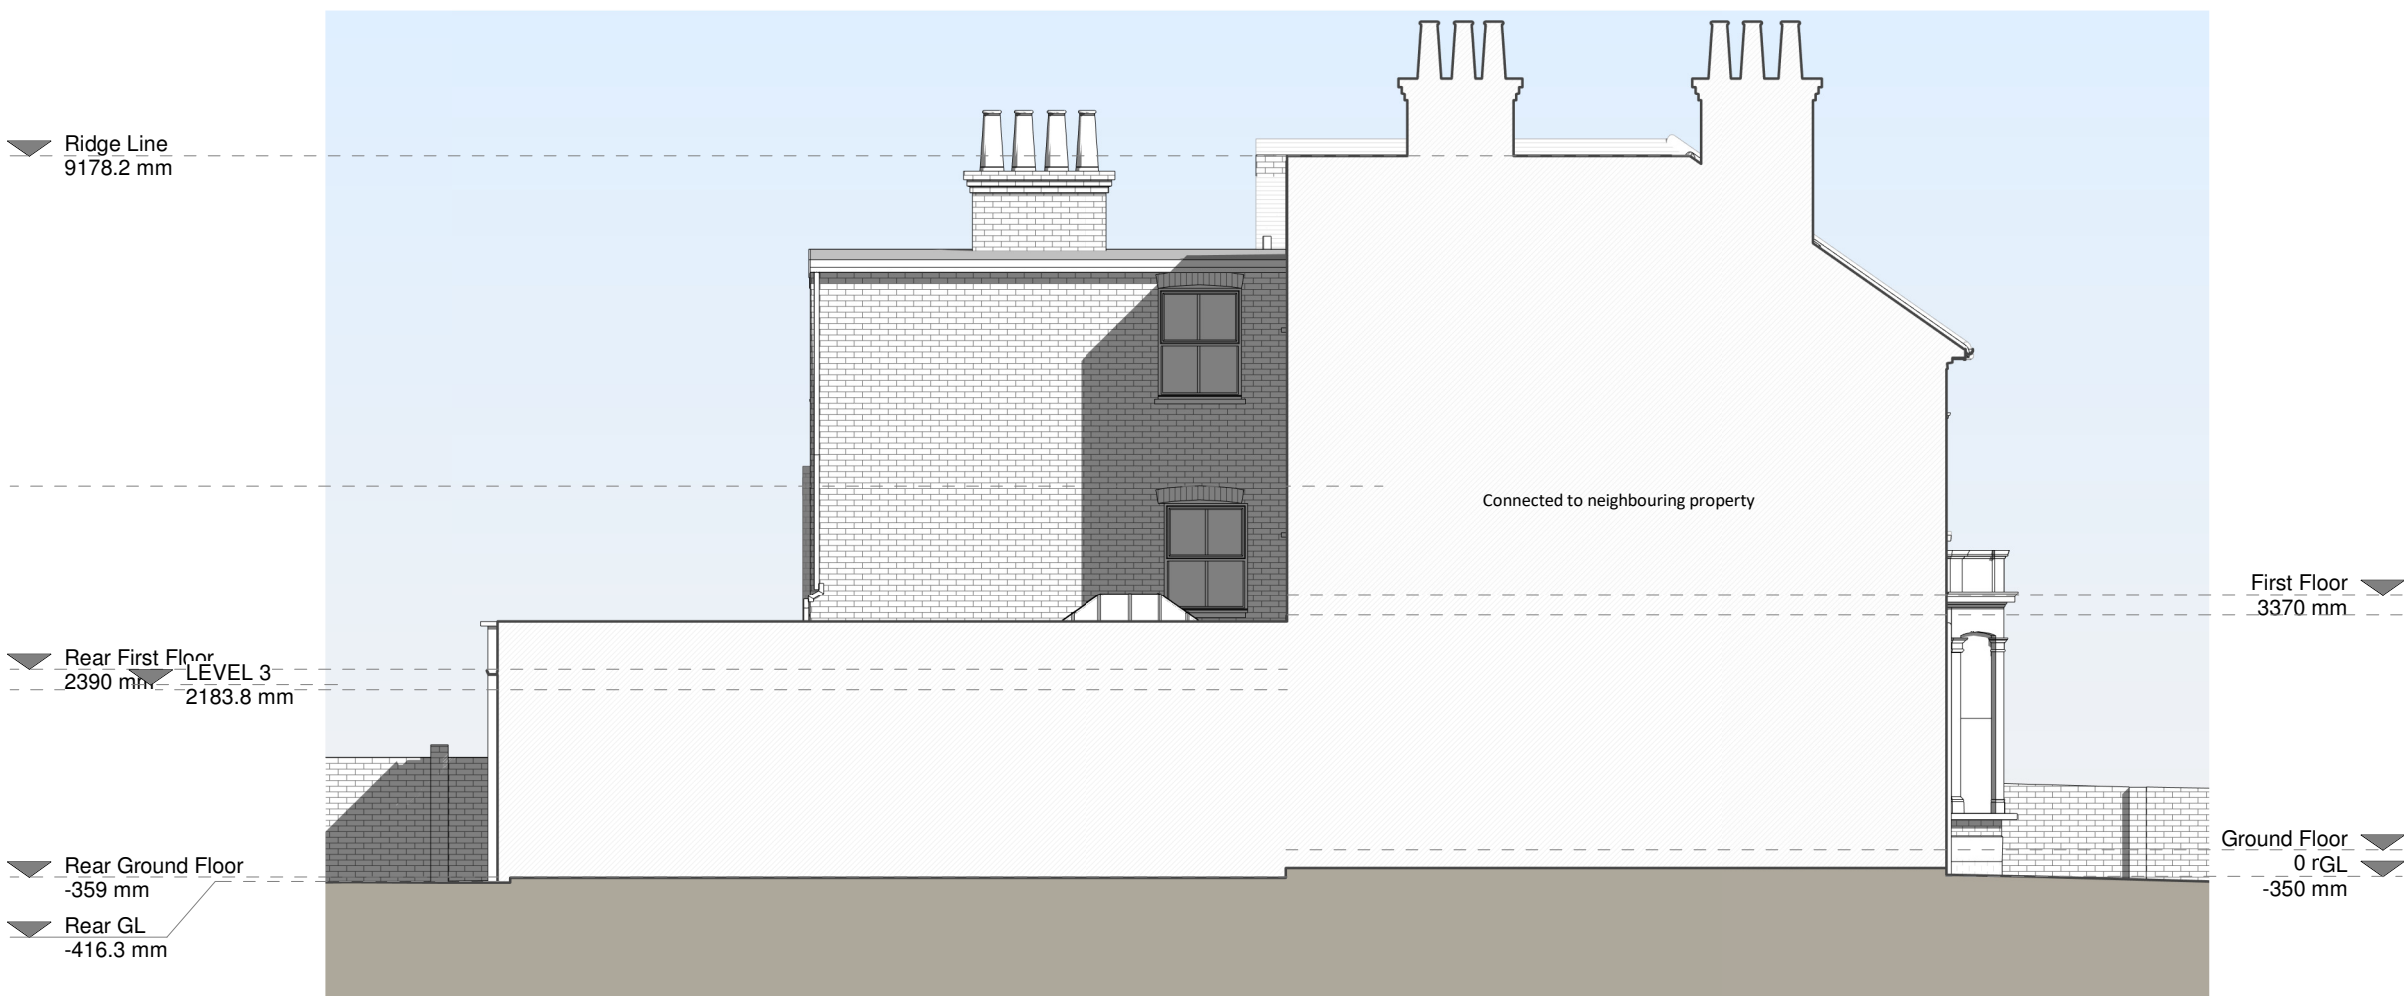

Left Side Elevation

