


EXISTING FRONT ELEVATION
SCALE : 1 : 100



EXISTING RIGHT SIDE ELEVATION
SCALE : 1 : 100

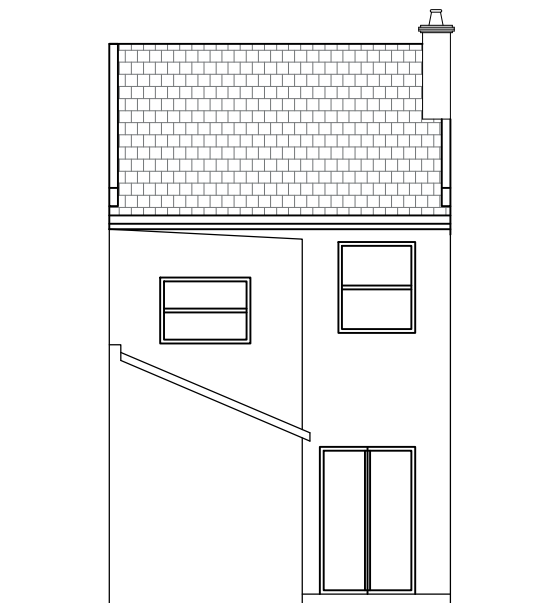

EXISTING REAR ELEVATION
SCALE : 1 : 100



EXISTING LEFT SIDE ELEVATION
SCALE : 1 : 100







THIS DRAWING TO BE PRINTED IN COLOUR ONLY PRINT ON A3 SHEET SIZE , ONLY SCALE FOR THE PURPOSES OF PLANNING

All structural elements (such as beams, lintels, joists, rafters, columns, walls, foundations and etc.) shown on drawings are only indicative, they are subjected to further structural engineer's consideration.

GENERAL NOTES:

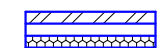1. Ensure that all working drawings and calculations are approved by Building Control or Planning Departments & that they are the current revised drawings before any works start on site.
2. Inform the Building control department that the works are about to commence on site after receiving an approved decision from planning / building control in writing for your proposed works.
3. Verify boundary lines & ground conditions including checking positions and new connections of all gas, electrical, water & other services drainage etc. within the site prior to the commencement of excavations.

Legend

-  Proposed cavity walls
-  Proposed 170mm dormer walls
-  Proposed 100mm stud walls
-  Existing walls
-  To be demolished
-  Boundary Line

Client MR. BEN

Project 39 CHURCH LANE, TEDDINGTON, TW11 8PA

Job Title PROPOSED SINGLE STOREY REAR SIDE EXTENSION

Drawing Title EXISTING ELEVATIONS

Date NOV. 2024

Drawing No. RDK/SS/24129/DWG-03

Revision:
Date:

Suitability

Ref Archt. Dwg.

Designer :

RDK RDK CIVIL ENGINEERING LIMITED
Civil Engineering Limited 1, Fernhill Court, Almondsbury, BS32 4LX

Developer :

Raynes Construction RAYNES CONSTRUCTION
124 Bizspace Wimbledon, Lombard Rd, London SW19 3TZ

