



SECTION AA / SIDE ELEVATION facing No.198

REAR ELEVATION

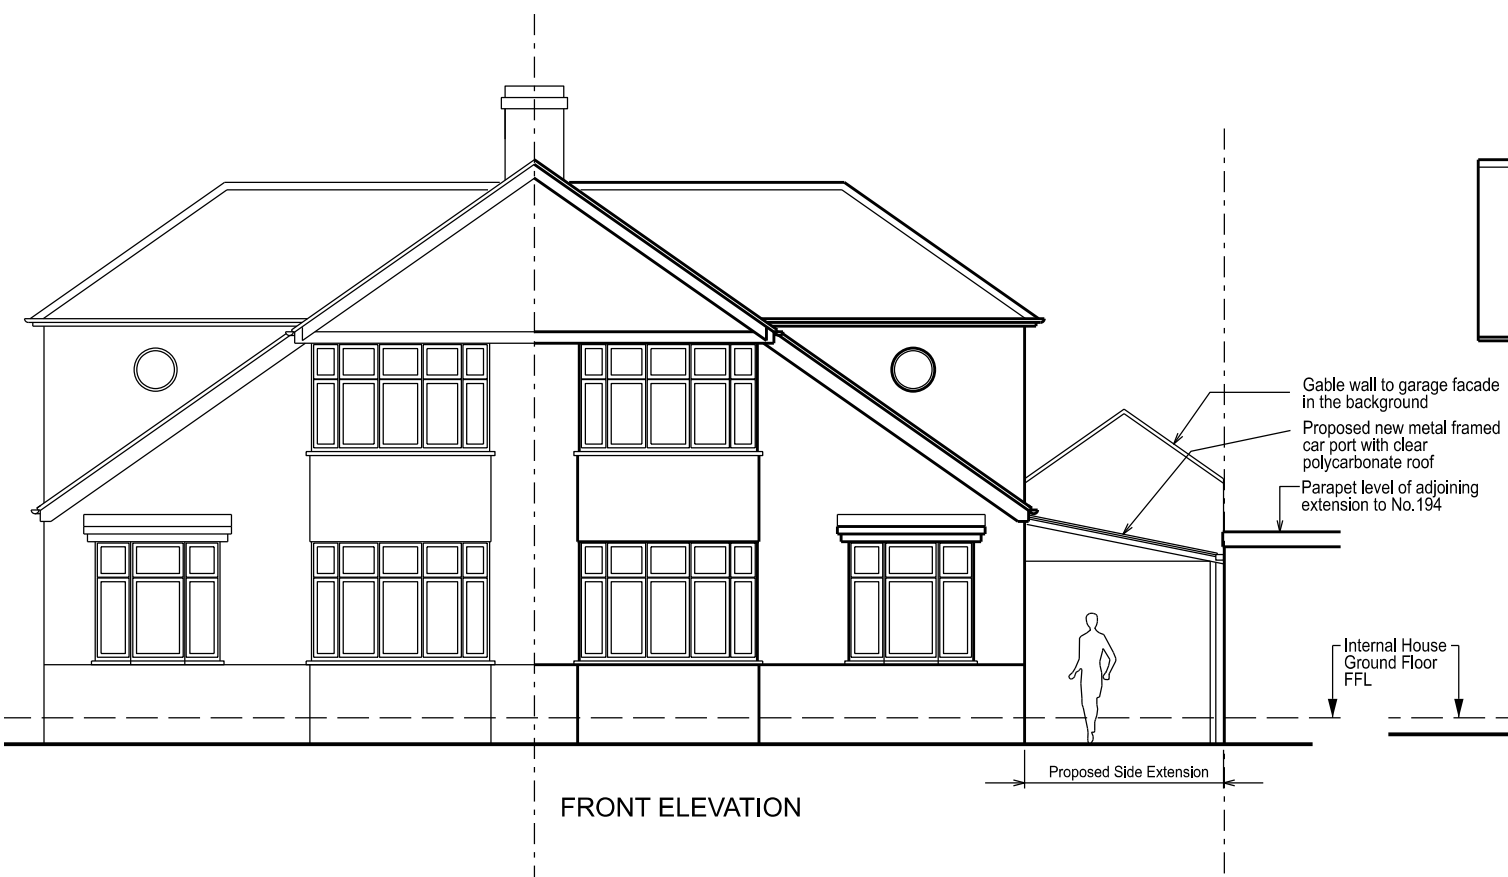


FRONT ELEVATION

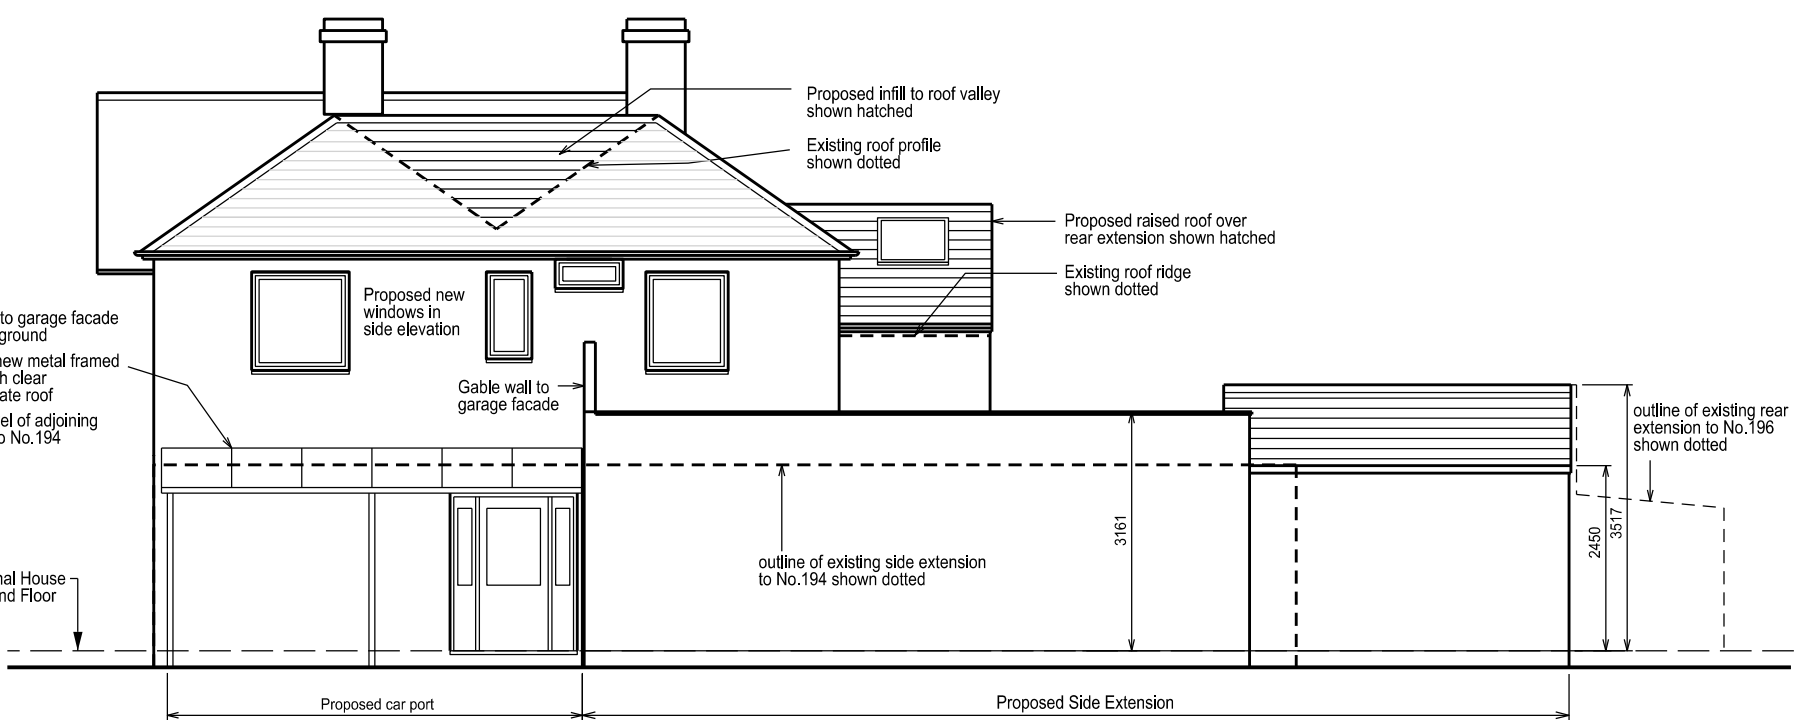

SIDE ELEVATION facing No.194

NOTE: External ground levels vary
All vertical dimensions are from main house internal Finished Floor Level

EXTERNAL MATERIALS
Walls: Painted render to match existing house
Pitched Roof: Plain red roof tiles to match existing house
Windows: White uPVC frames
Doors: Glazed with powder coated aluminium frames

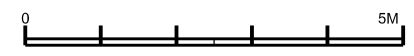

196 LYNDBURST AVENUE
PROPOSED ELEVATIONS

	TIM
	BRENNAN
	ARCHITECTS

14 Midtown Avenue London SW14 Tel:0171-490 7919 Fax:0171-490 7929

Date: _____ 1:50 @ A1
 Drawn by: _____ Scale: 1:100 @ A3
 Checked: _____
 Drawing No: 196LA:P.03 B
 Revision: _____
 © Biscoe + Stanton Architects