



PROPOSED SIDE ELEVATION

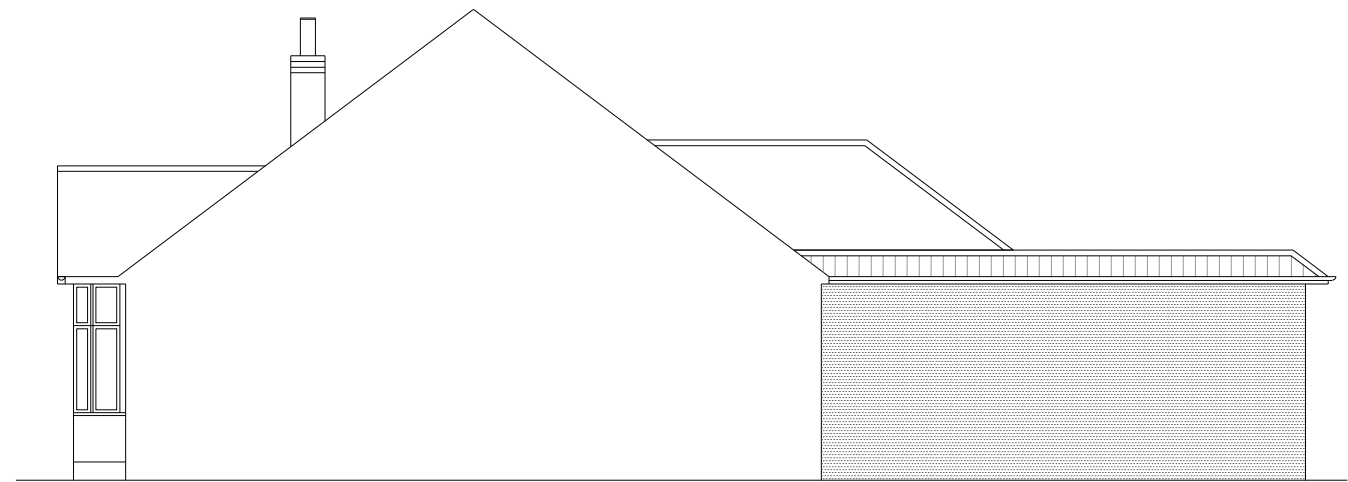

PROPOSED ANOTHER SIDE ELEVATION




PROPOSED FRONT ELEVATION
(NO CHANGE)

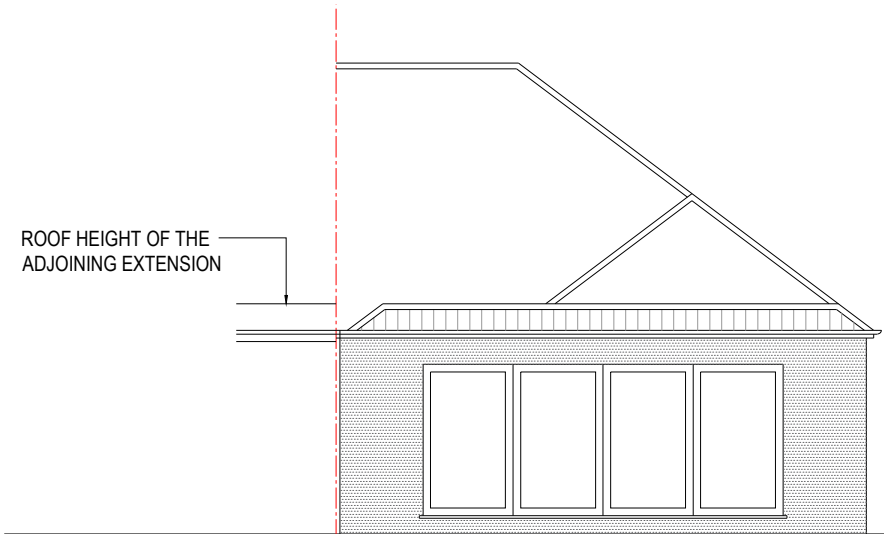

PROPOSED REAR ELEVATION

ROOF HEIGHT OF THE
ADJOINING EXTENSION

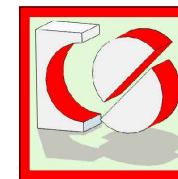

CRAFTED SPACES
ARCHITECTURE + URBANISUM
DESIGNING WITH SOCIAL, ECONOMICAL & ENVIRONMENTAL SUSTAINABILITY
(M) 07973988297

Applicant:
MR IBRAHIM MAHBOUBI

Job Title:
30 CLEVELAND AVENUE, HAMPTON, TW12 2RD

Drawing Title:
PROPOSED ELEVATIONS

Scale: 1:100	Drawing No. PA-2459-06	Print Size A3	Revision
Date: 31/09/2024			

Drawing Status:
FOR PLANNING APPROVAL

PROPOSED MATERIALS USED IN ANY EXTERIOR WORK
WOULD BE OF A SIMILAR APPEARANCE TO THOSE USED
IN THE CONSTRUCTION OF THE
EXTERIOR OF THE EXISTING DWELLING HOUSE

