

Rev B. Removal of Handrail on Terrace. Oct 24


Rev A. Drawing amended following 24/05/24 client comments regarding terrace porcelain tile rail support system. June 24

16 St. Peters Road  
Title: Extended Terrace Balustrade & Privacy Screen Details (Sheet 3of5)  
Drawing No: 0122823-Sk39B Scale 1:25,1:10&1:5 @ A3


DO NOT SCALE



(above) SKY-FRAME CLASSIC EXAMPLE WITH THREE PANEL FENESTRATION ARRANGEMENT BEHIND FRAMELESS GLAZED BALUSTRADE WITH BRUSHED STAINLESS STEEL TERRACE EDGE COVER PLATE.

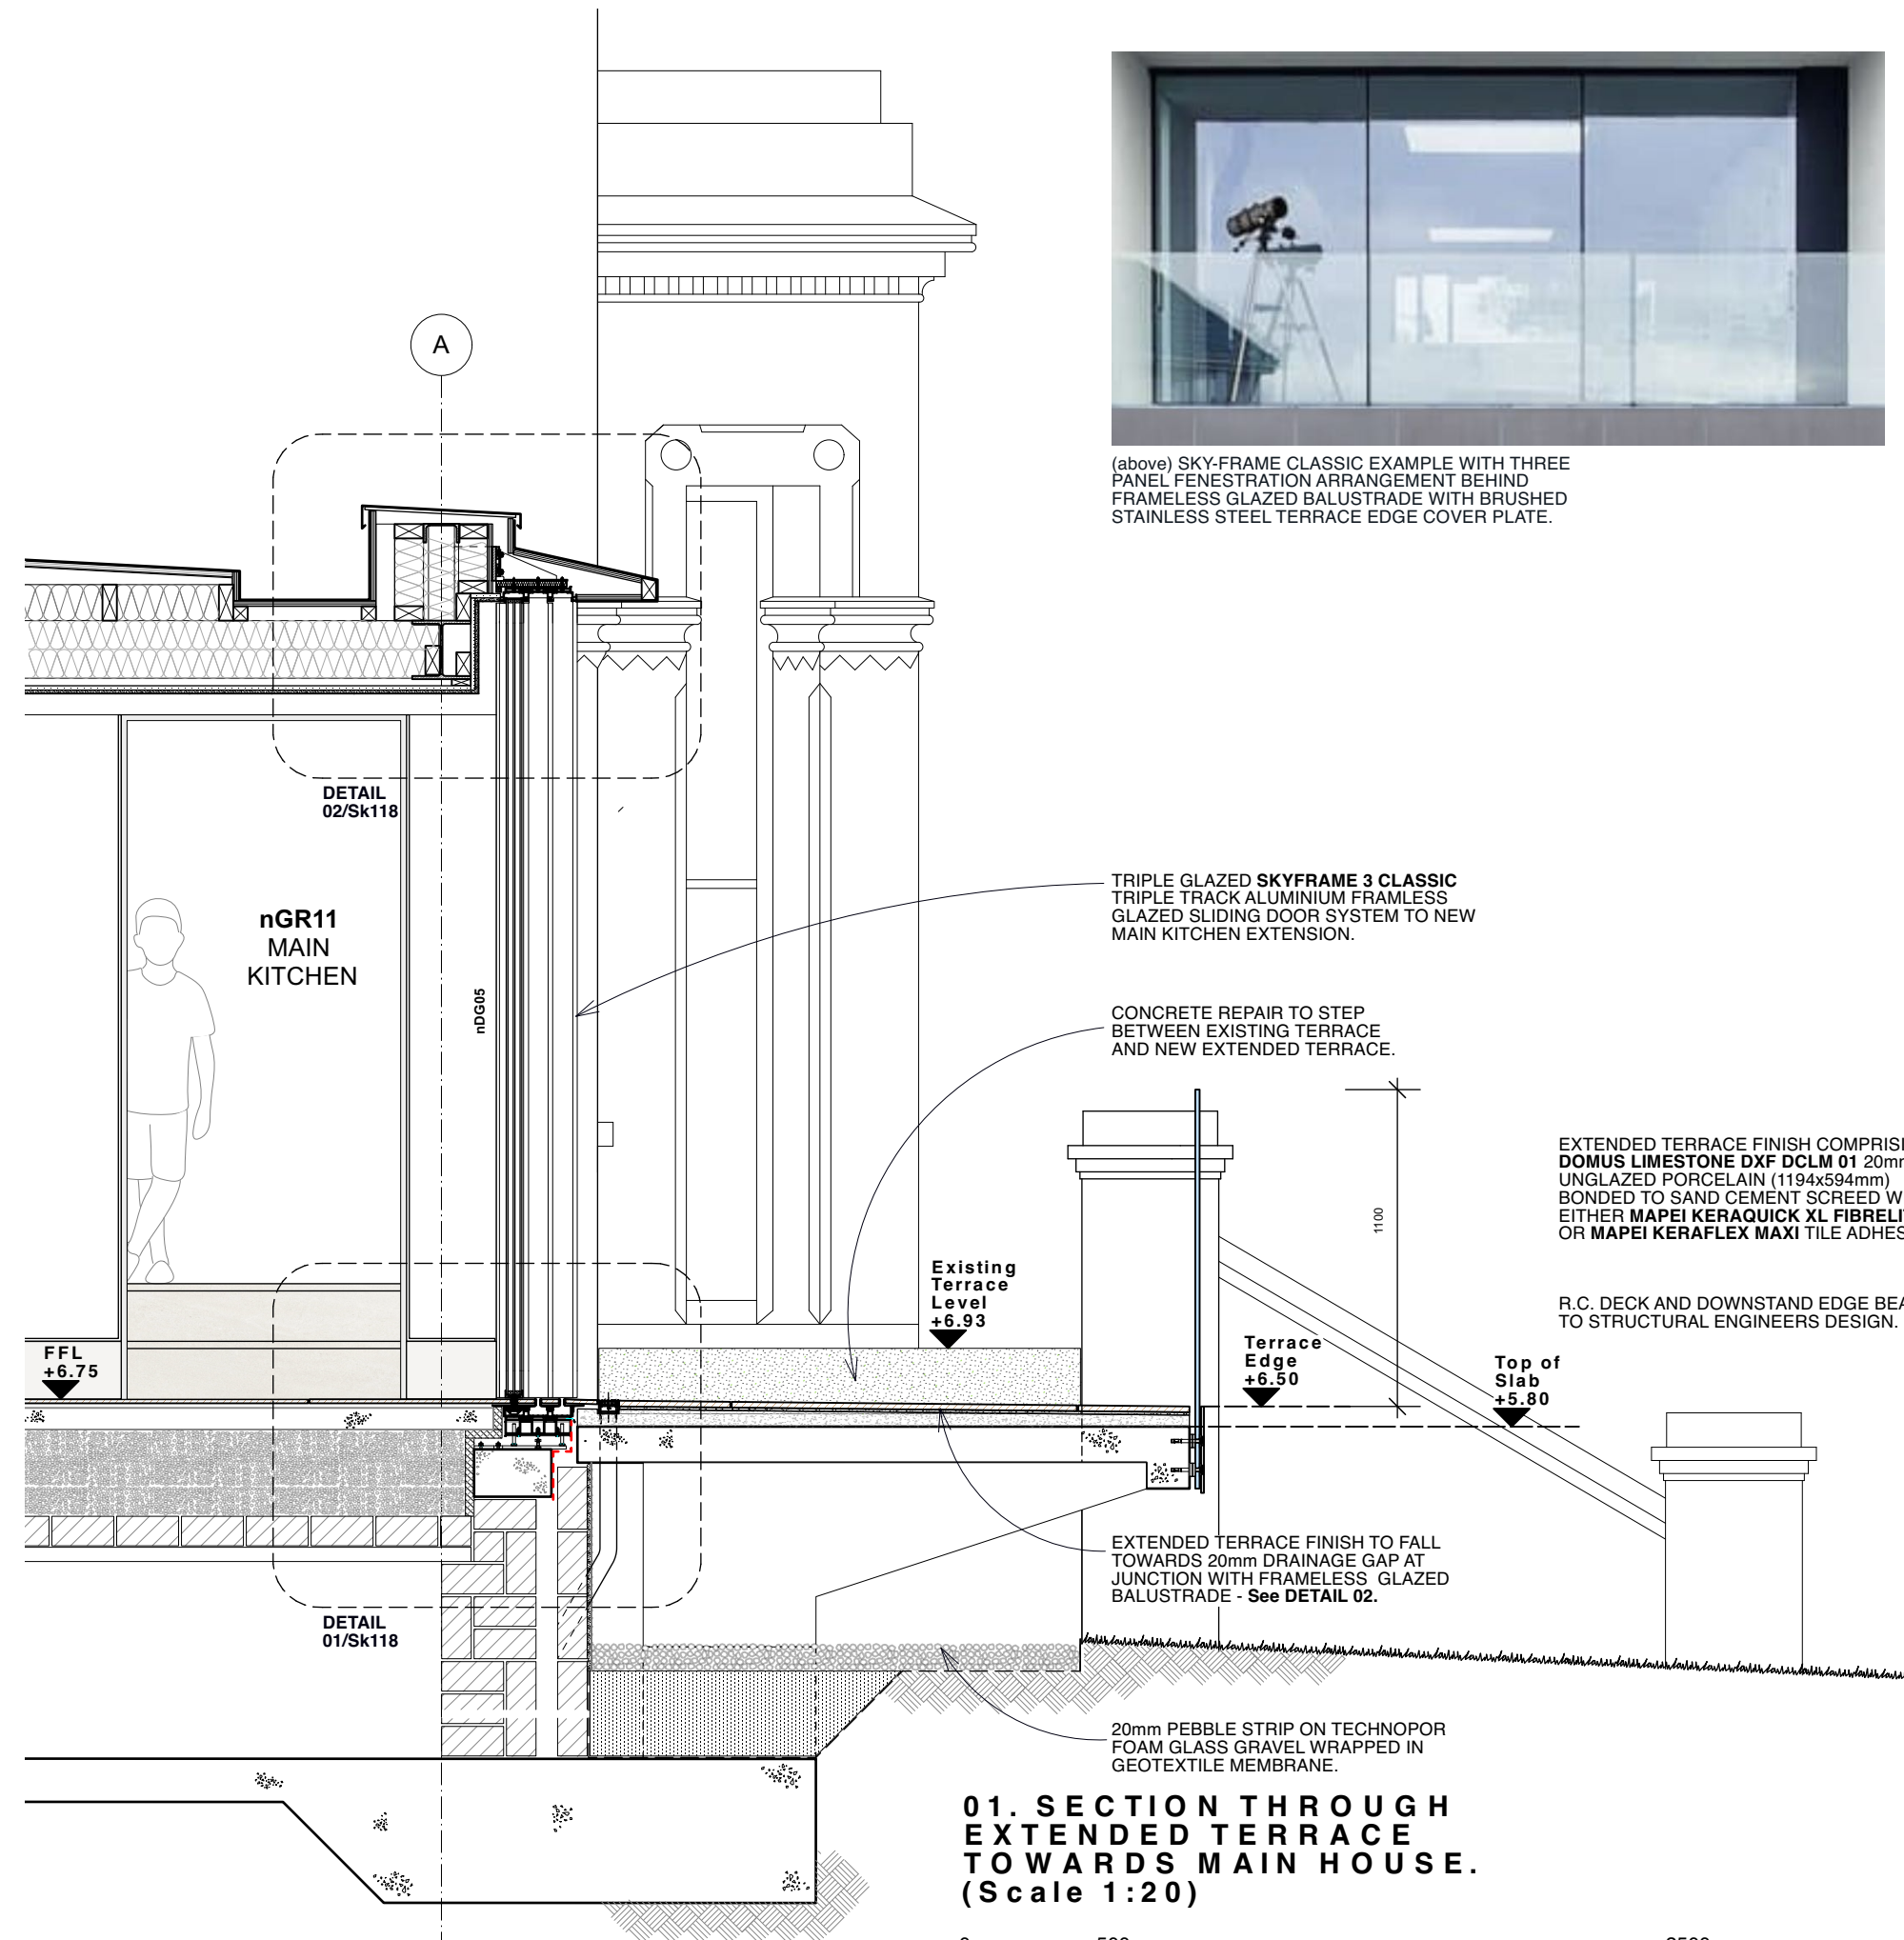


**01. SECTION THROUGH EXTENDED TERRACE TOWARDS MAIN HOUSE. (Scale 1:20)**

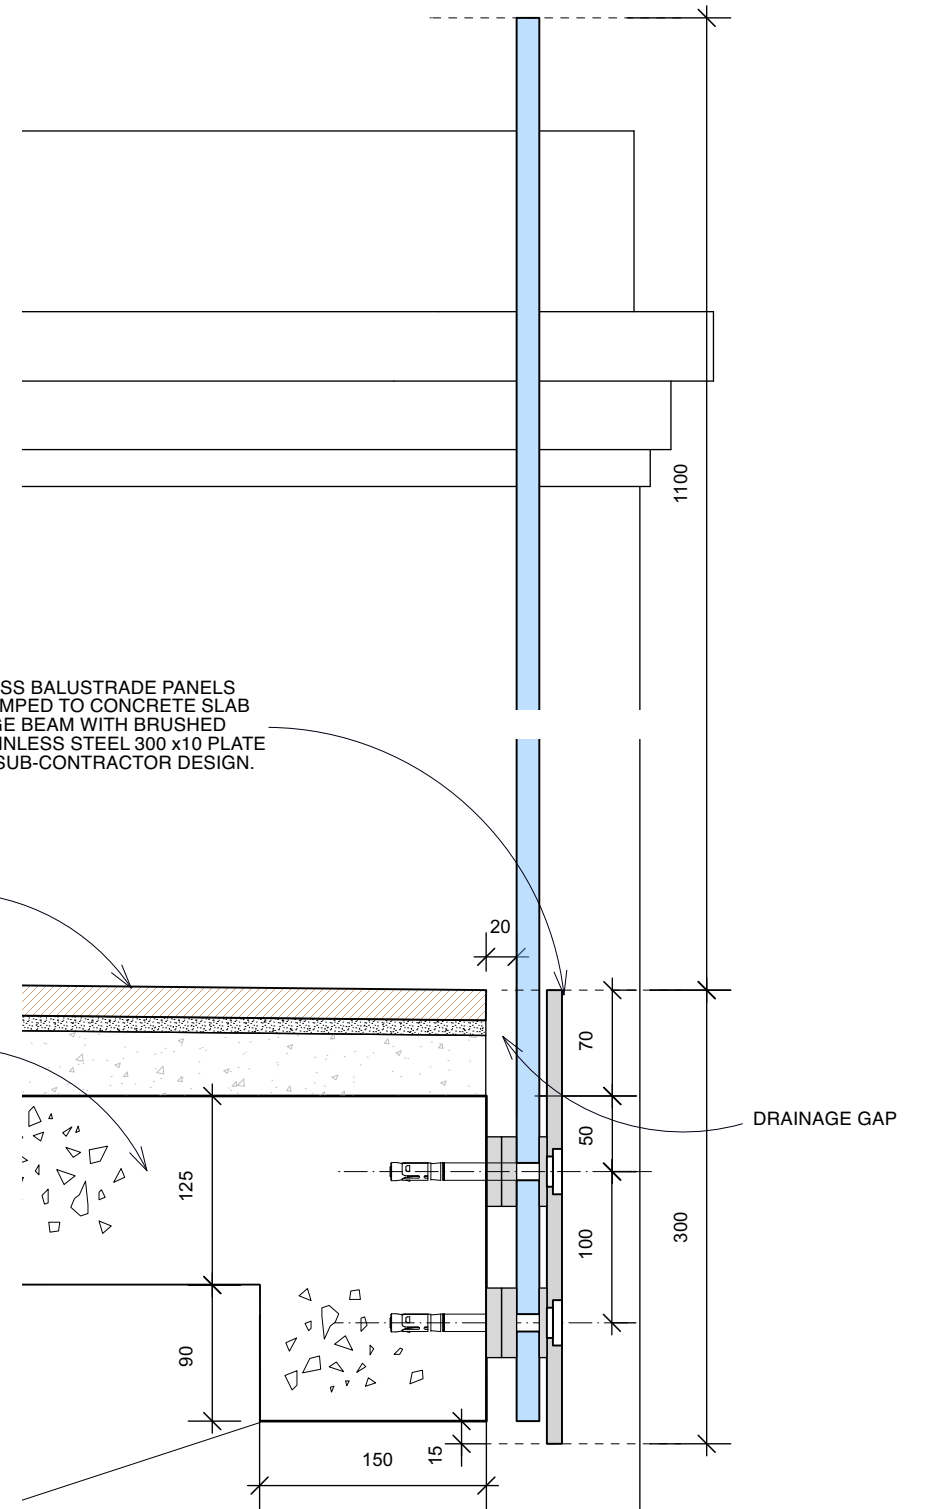


**02. FRAMELESS GLAZED BALUSTRADE DETAIL. (Scale 1:5)**

Rev A. Removal of Handrail on Terrace.


Oct 24

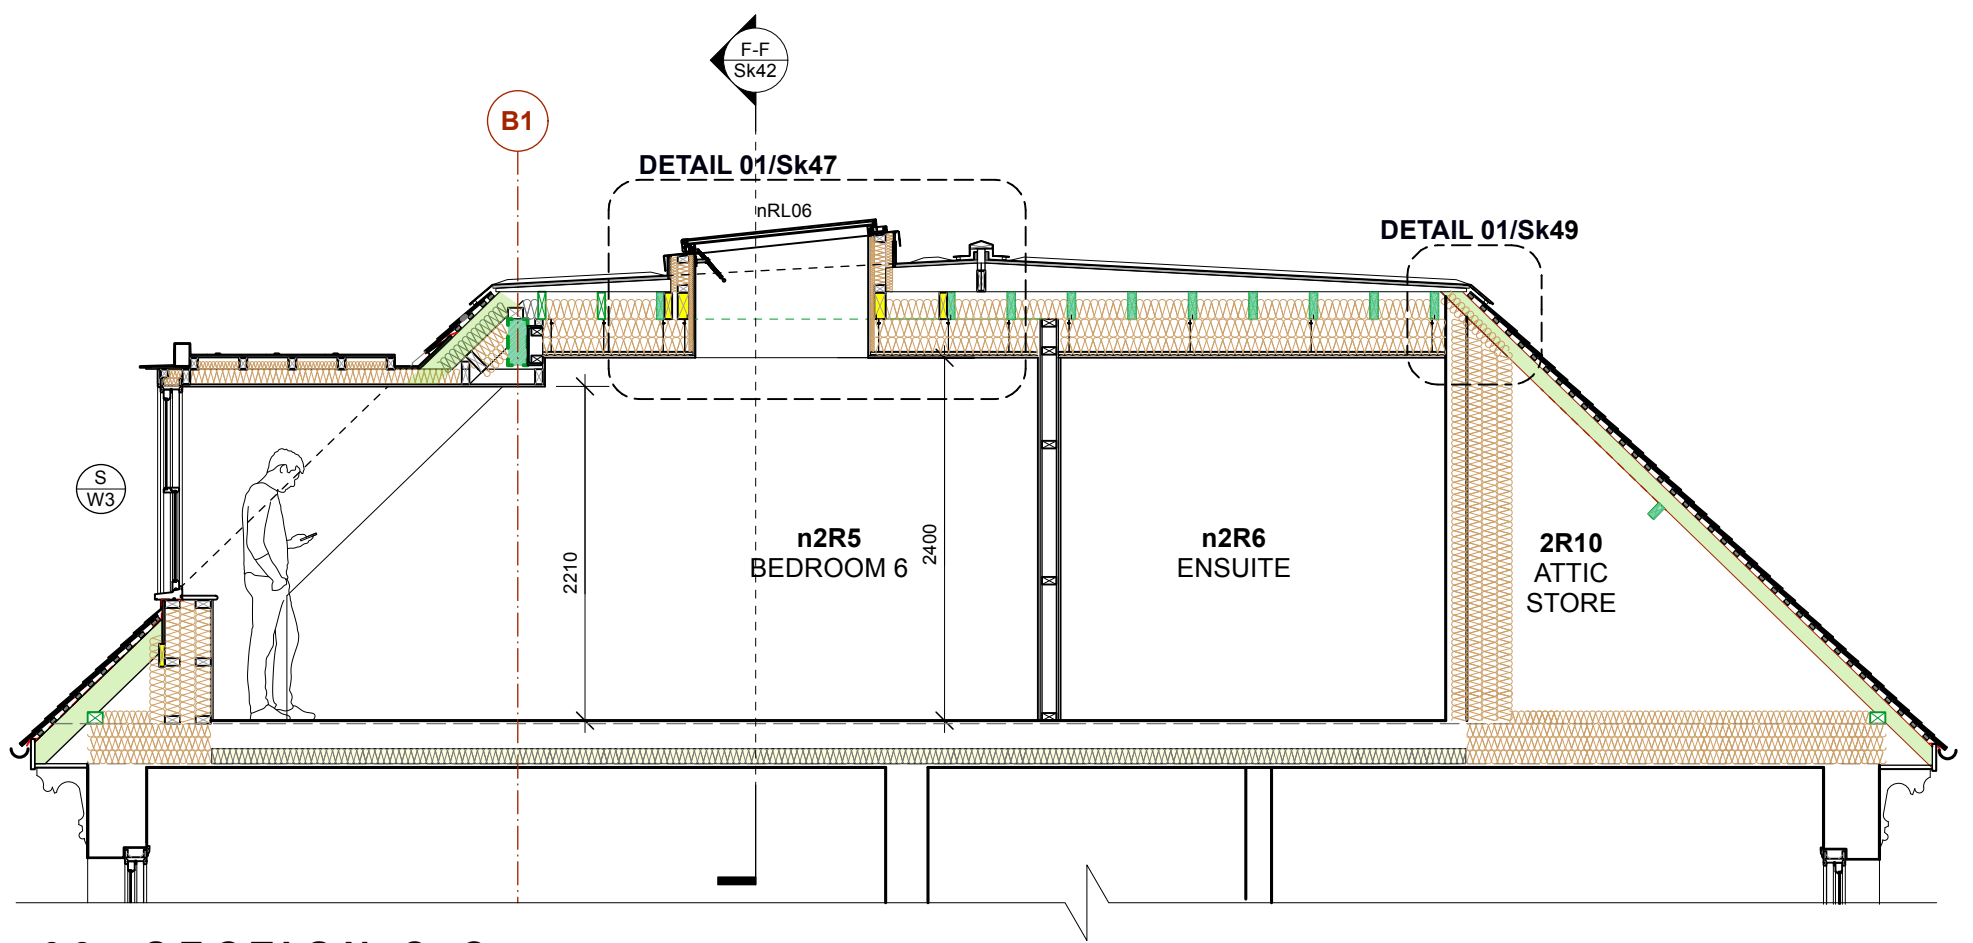

03. SECTION C-C (Scale 1:50)

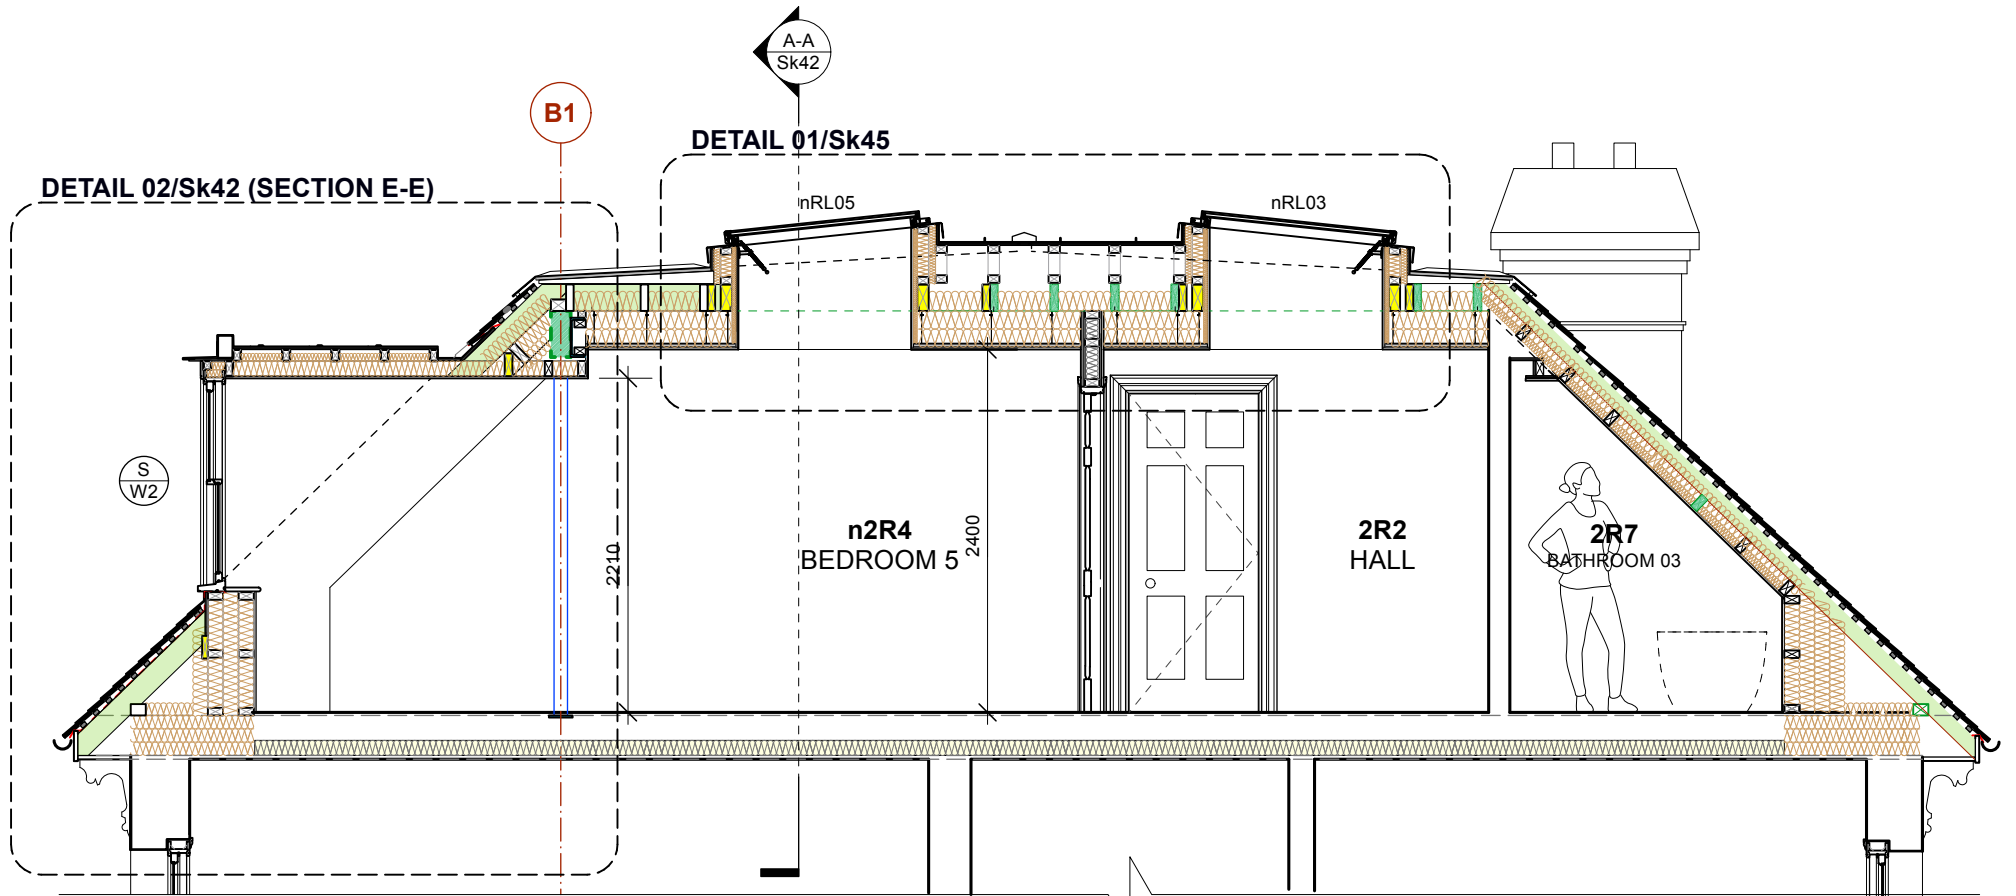

02. SECTION B-B (Scale 1:50)

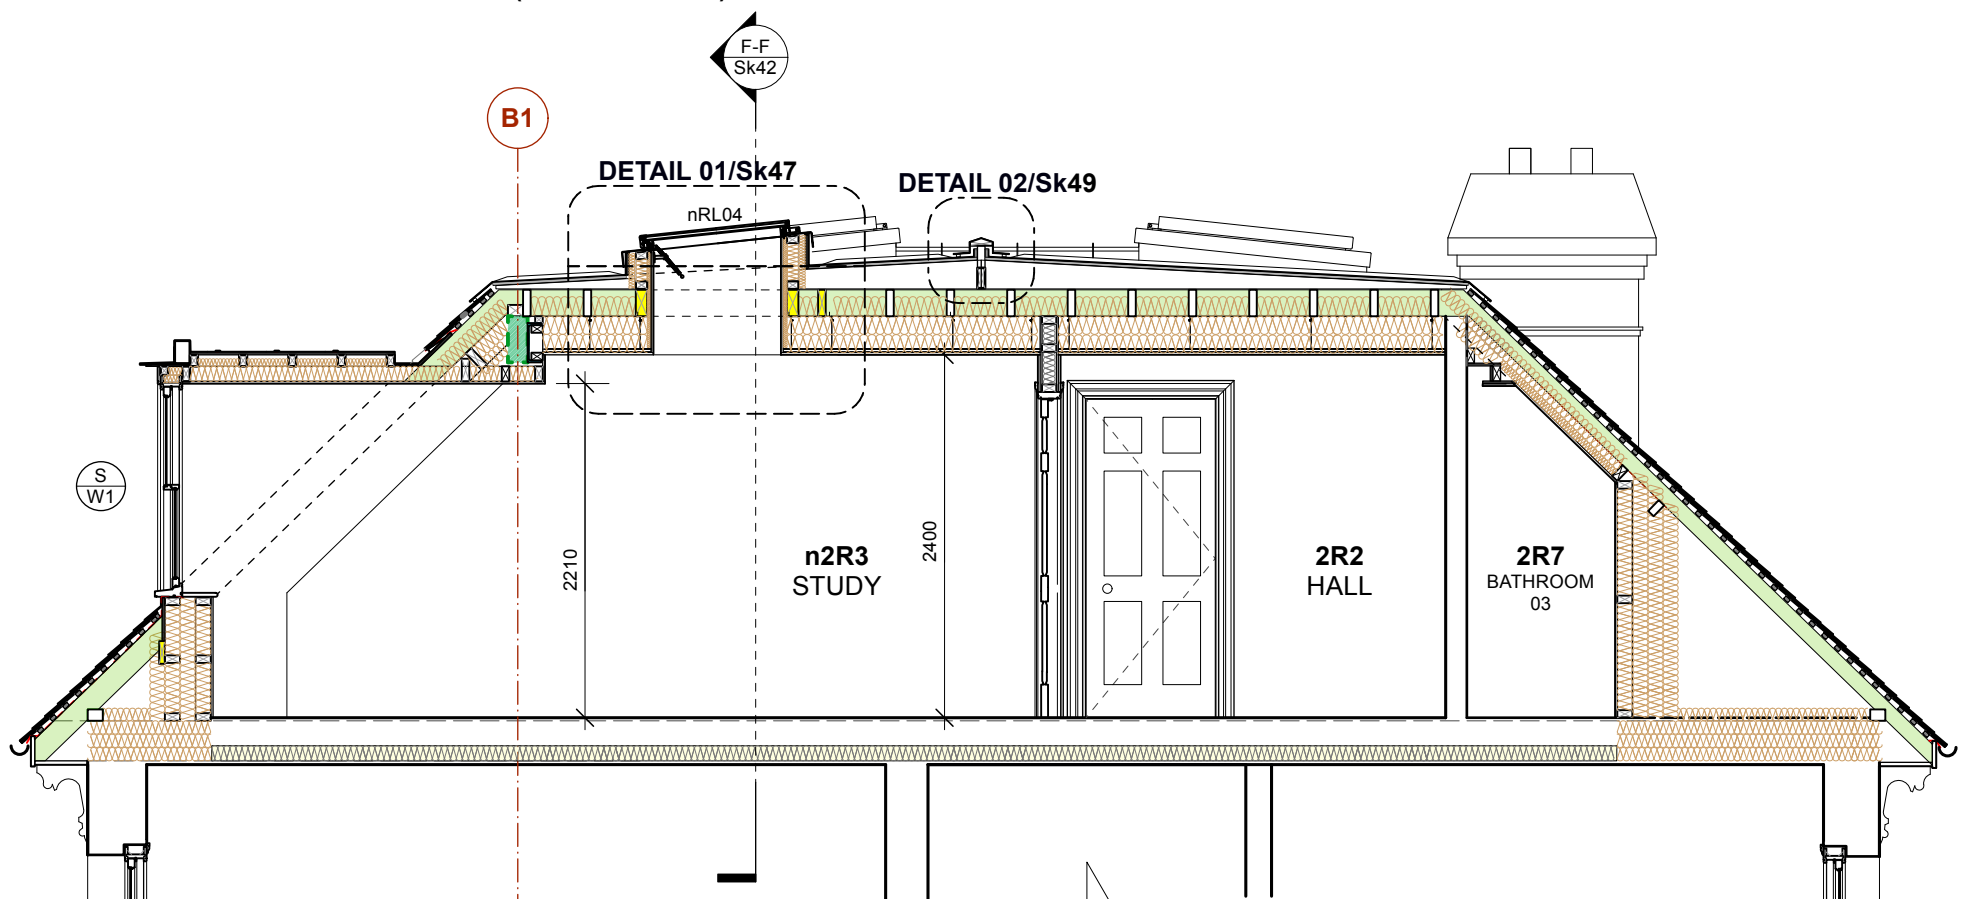


01. SECTION C-C (Scale 1:50)

PROPOSED NEW DOOR REFERENCE: nDS02 / nDS03 / nDS04  
 PLEASE REFER TO BHA DRAWING(S):  
 Sk130\_Proposed 2nd Floor Door Type A nDS02,03 & 04 Details (1of2)  
 Sk131\_Proposed 2nd Floor Door Type A nDS02,03 & 04 Details (2of2)

PROPOSED NEW DOOR REFERENCE: nDS01  
 PLEASE REFER TO BHA DRAWING(S):  
 Sk129\_Proposed 2nd Floor Door nDS01

PROPOSED NEW DOOR REFERENCE: nDS05  
 PLEASE REFER TO BHA DRAWING(S):  
 Sk132\_Proposed 2nd Floor Door Type B (Jib Door) nDS05

### 03. PROPOSED SECOND FLOOR PLAN (Scale NTS)

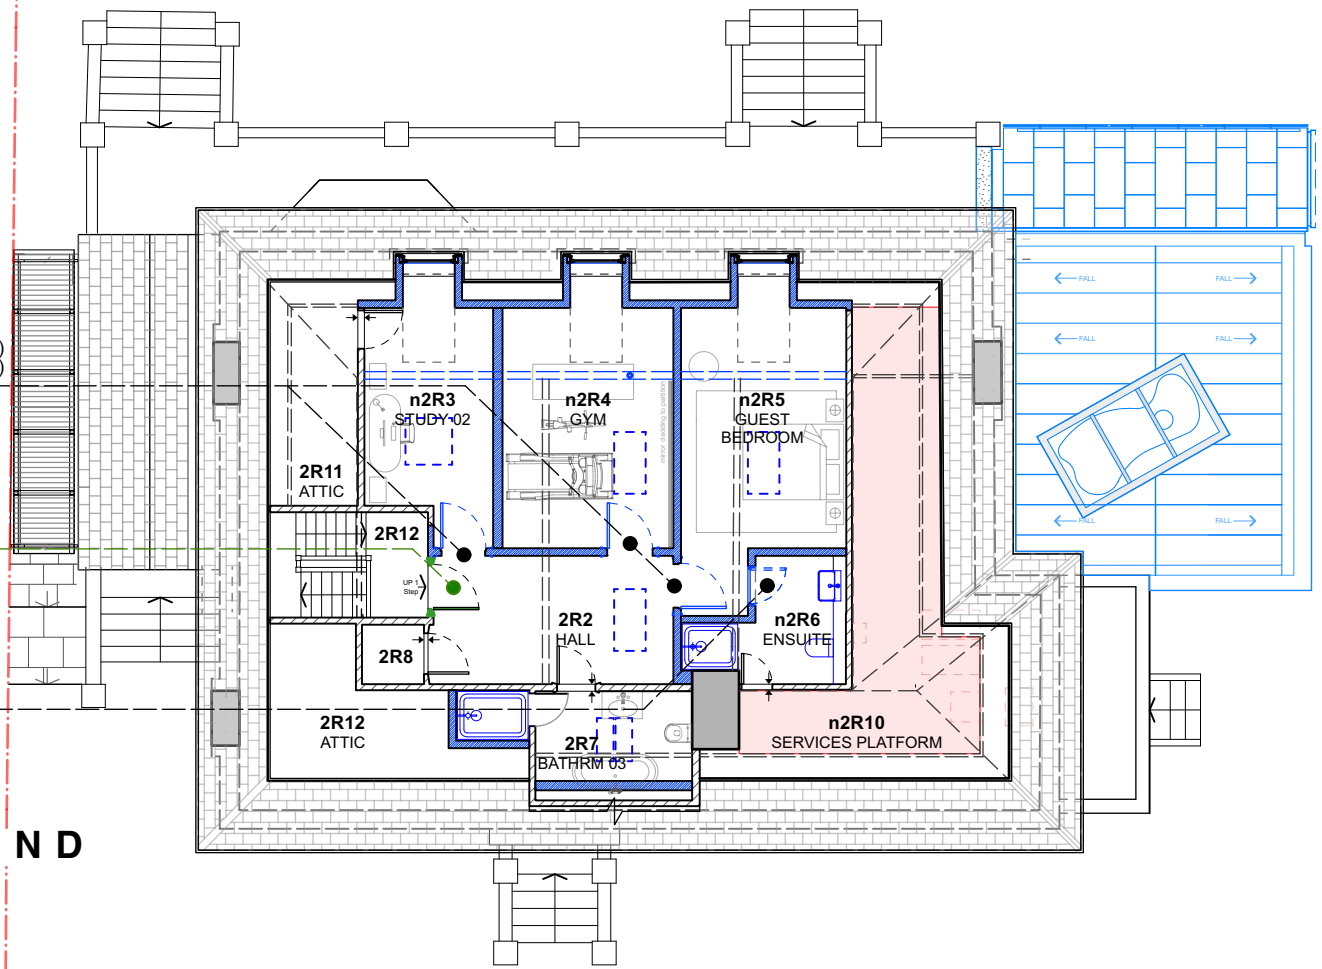


PROPOSED NEW DOOR REFERENCE: nDF02  
 PLEASE REFER TO BHA DRAWING(S):  
 Sk142\_Proposed Door nDF02 Details  
 Sk143\_nDF02 and nDF03 Structural Openings

PROPOSED NEW DOOR REFERENCE: nDF01  
 PLEASE REFER TO BHA DRAWING(S):  
 Sk144\_Proposed Door nDF01 Details & Structural Openings

PROPOSED NEW DOOR REFERENCE: nFD03  
 PLEASE REFER TO BHA DRAWING(S):  
 Sk141\_Proposed Door nFD03 Details  
 Sk143\_nDF02 and nDF03 Structural Openings


### 02. PROPOSED FIRST FLOOR PLAN (Scale NTS)

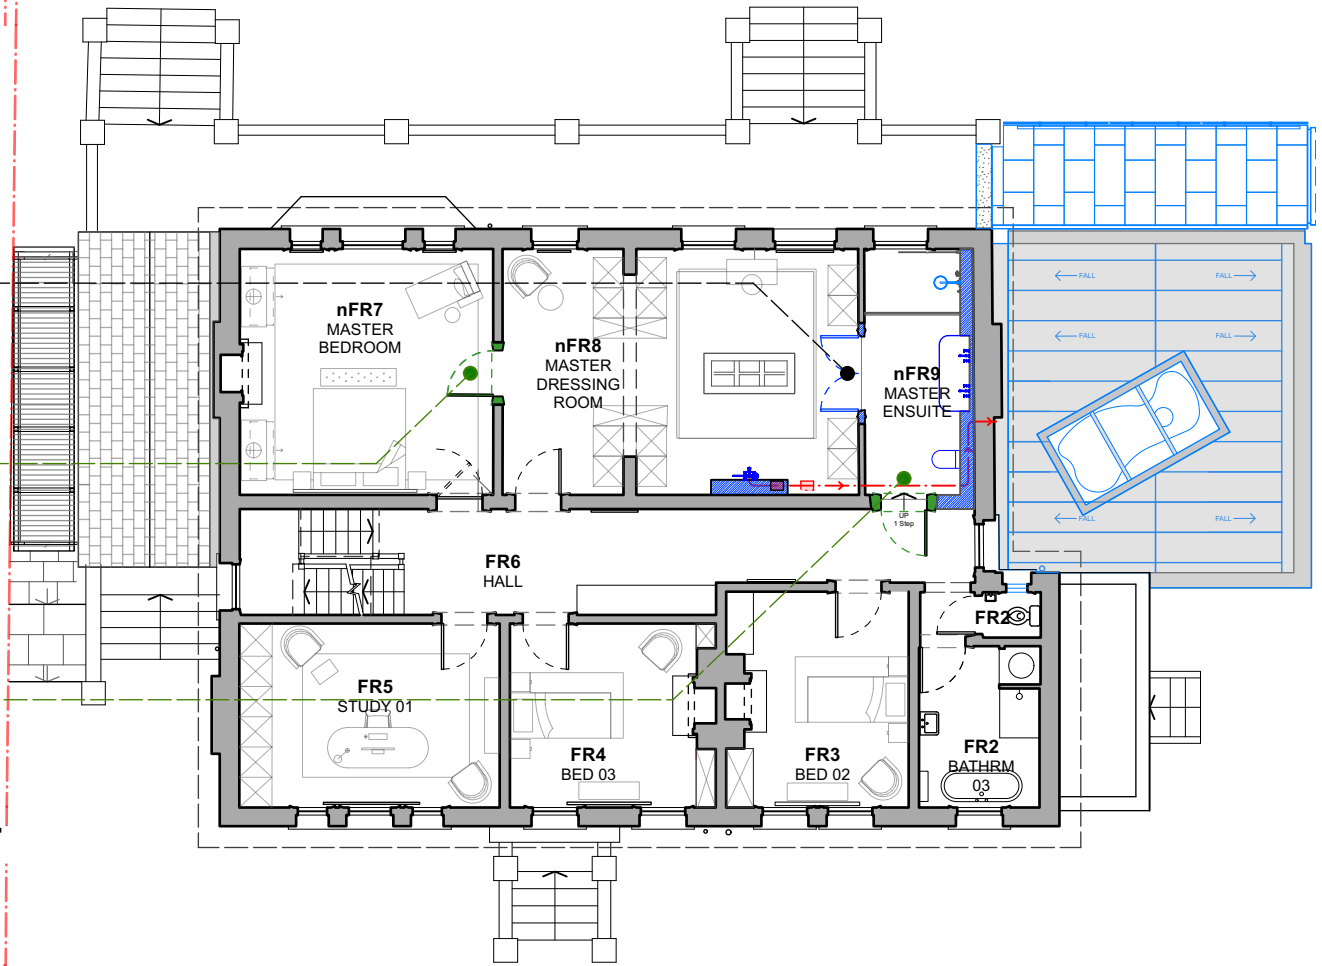

PROPOSED NEW DOOR REFERENCE: nDG04  
 PLEASE REFER TO BHA DRAWING(S):  
 Sk133\_Proposed Door nDG04 Plan Section & Elevation  
 Sk134\_Proposed Door nDG04 Plan & Section Details

PROPOSED NEW DOOR REFERENCE: nDG03  
 PLEASE REFER TO BHA DRAWING(S):  
 Sk87\_Proposed Door nDG03 Plan Section & Elevation  
 Sk88\_Proposed Door nDG03 Plan and Section Detail

### 01. PROPOSED GROUND FLOOR PLAN (Scale NTS)





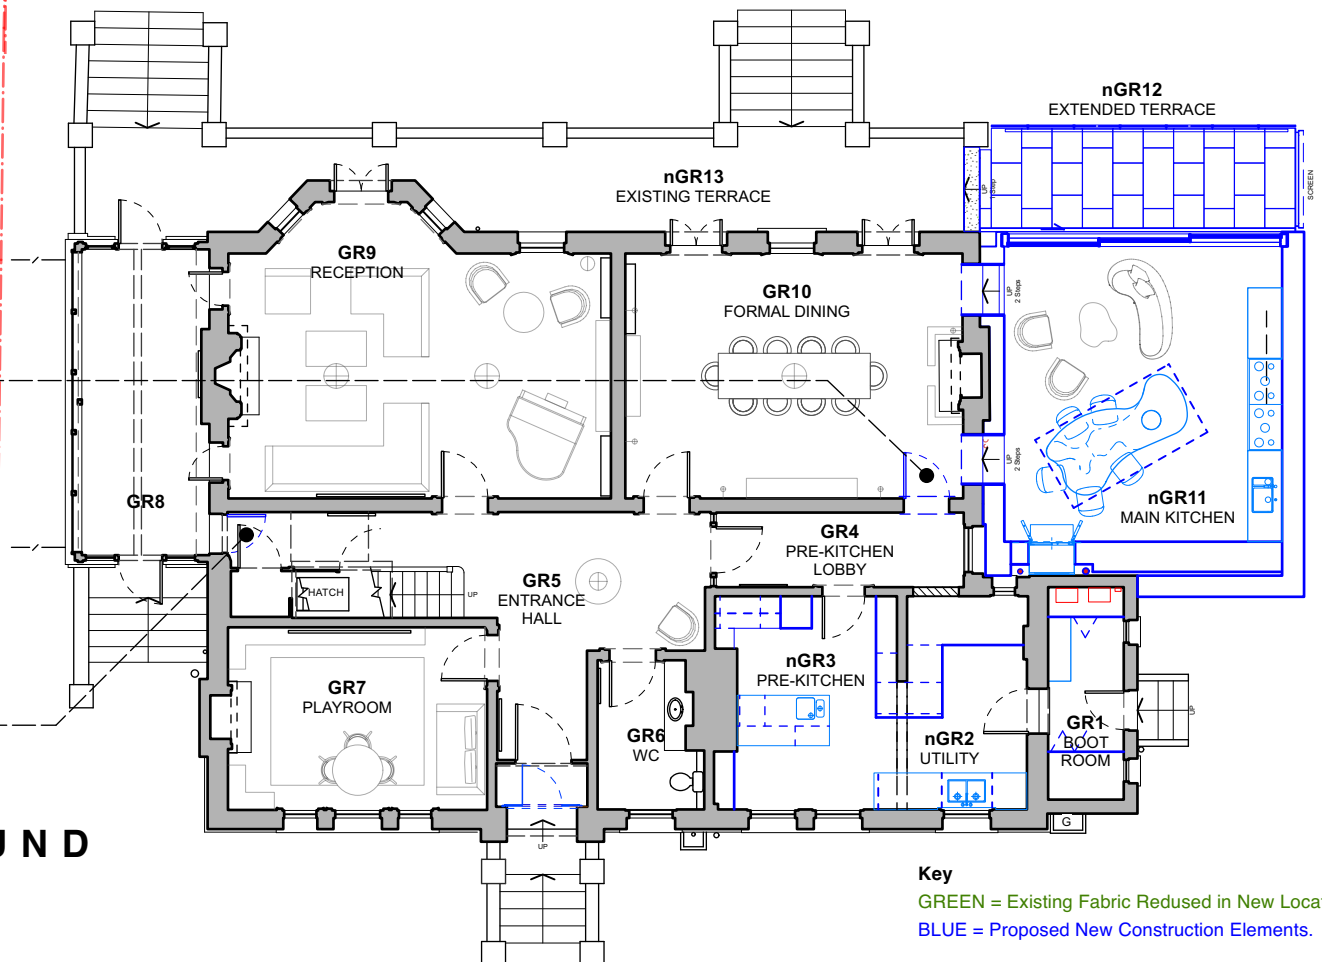

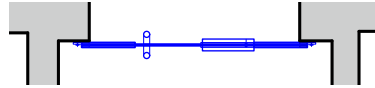
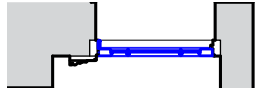

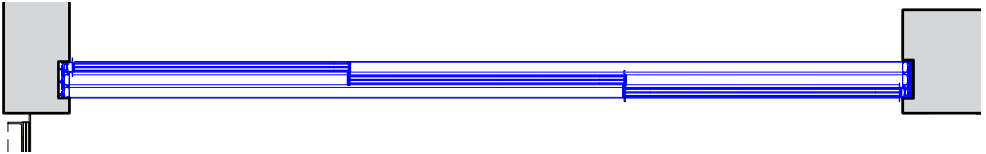


**Key**  
 GREEN = Existing Fabric Reduced in New Location  
 BLUE = Proposed New Construction Elements.

Rev A. Correction to nFD03

Oct 24

DO NOT SCALE

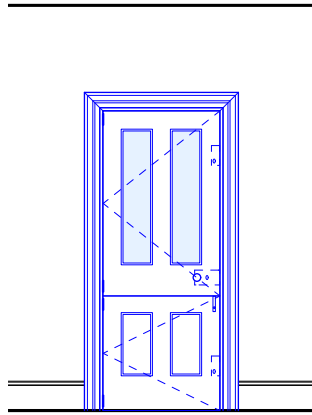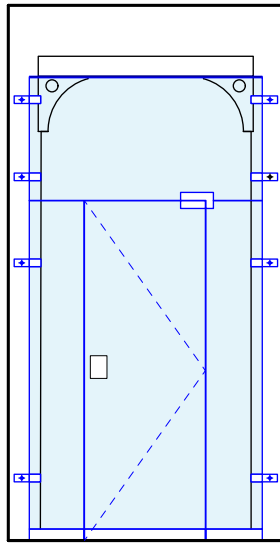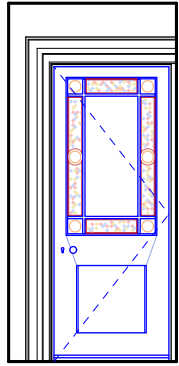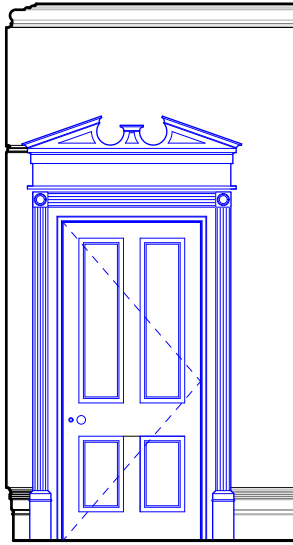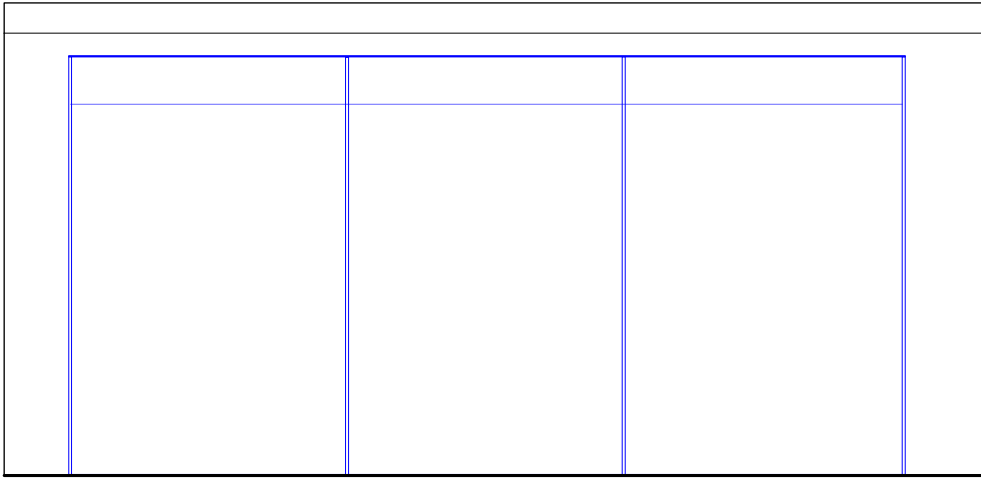DOOR NO.	nDG01	nDG02	nDG03	nDG04	nDG05
ELEVATION					
PLAN					
PROPOSAL	New stable-style four panel door (upper panels to be double glazed, lower panels to be solid)	Glass pivot door	New two panel door (upper panel made of stained glass to match conservatory windows)	New four panel door, with new architrave, frieze, corona, and pediment, to match DG14	New sliding triple glazed 'skyframe 3 classic' doors
FIRE			FD30S		
CROSS REF	0122823-Sk23 0122823-Sk28 0122823-Sk127 0122823-Sk903	0122823-Sk23 0122823-Sk85 0122823-Sk86	0122823-Sk23 0122823-Sk87 0122823-Sk88	0122823-Sk23 0122823-Sk133 0122823-Sk134	0122823-Sk23 0122823-Sk30 0122823-Sk37 0122823-Sk39 0122823-Sk40 0122823-Sk145 0122823-Sk146

## DOOR SCHEDULE (GROUND FLOOR)