


- The contractor is responsible for checking dimensions, tolerances and references. Any discrepancy to be verified with the Architect before proceeding with the works.
 - Where an item is covered by drawings to different scales the larger scale is to be worked to.
 - Do not scale drawing. Figured dimensions to be worked to in all cases.


- The drawing information must be read in conjunction with all relevant scheme drawings, TECHNICAL NOTES drawings, specification and/or schedules referred to or not.
 - True line of boundary and ownership to be established on site. Red line boundary extent to be confirmed by client.

ALL current drawings and specifications for the project must be read in conjunction with the Designer's Hazard and Environmental Assessment Record & Construction Phase Plan. Client to comply with CDM 2015 duties.

CDM 2015

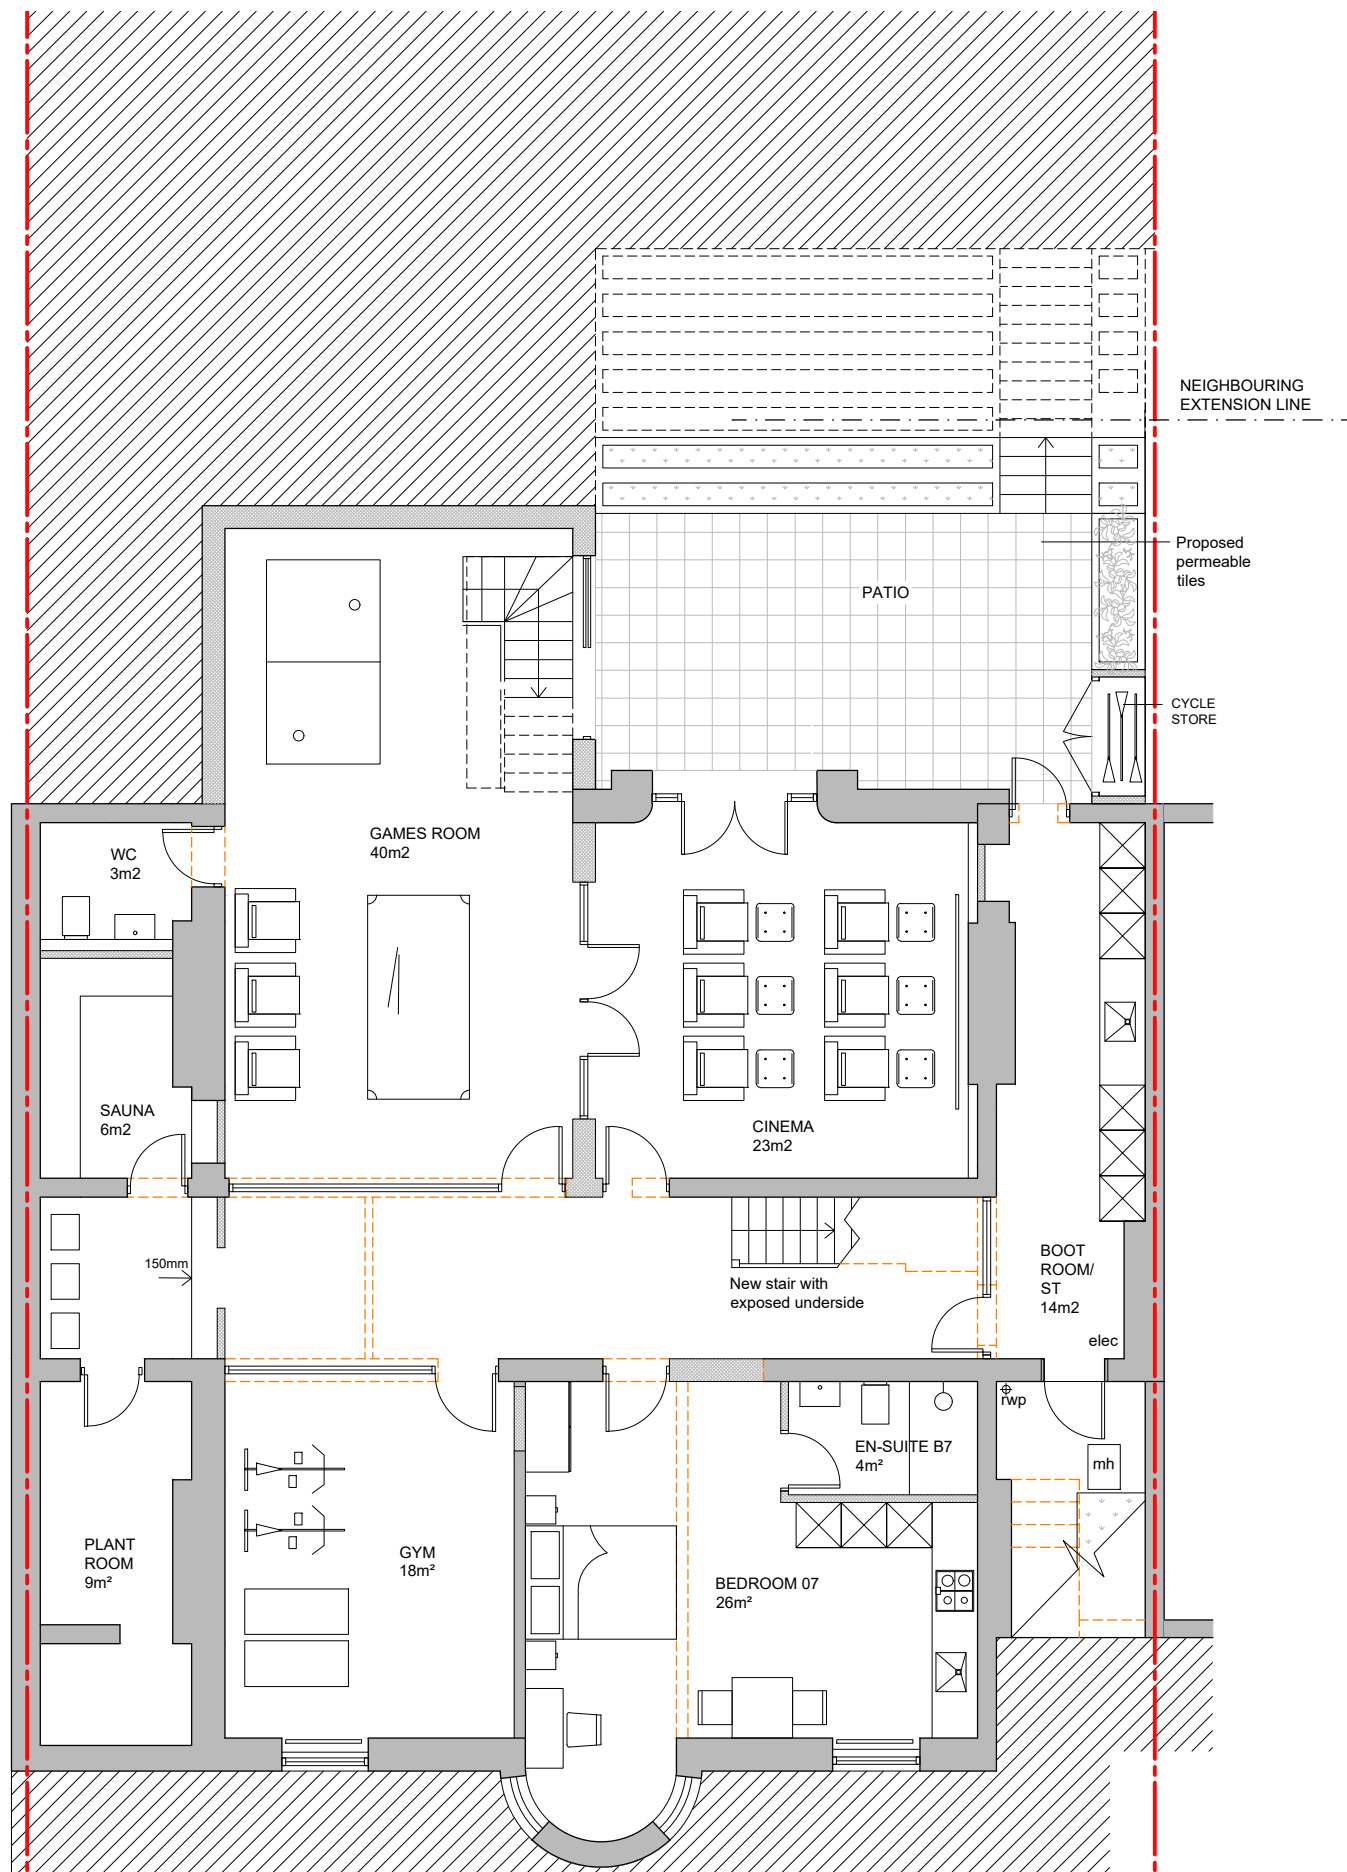

PROPOSED LOWER GROUND FLOOR PLAN

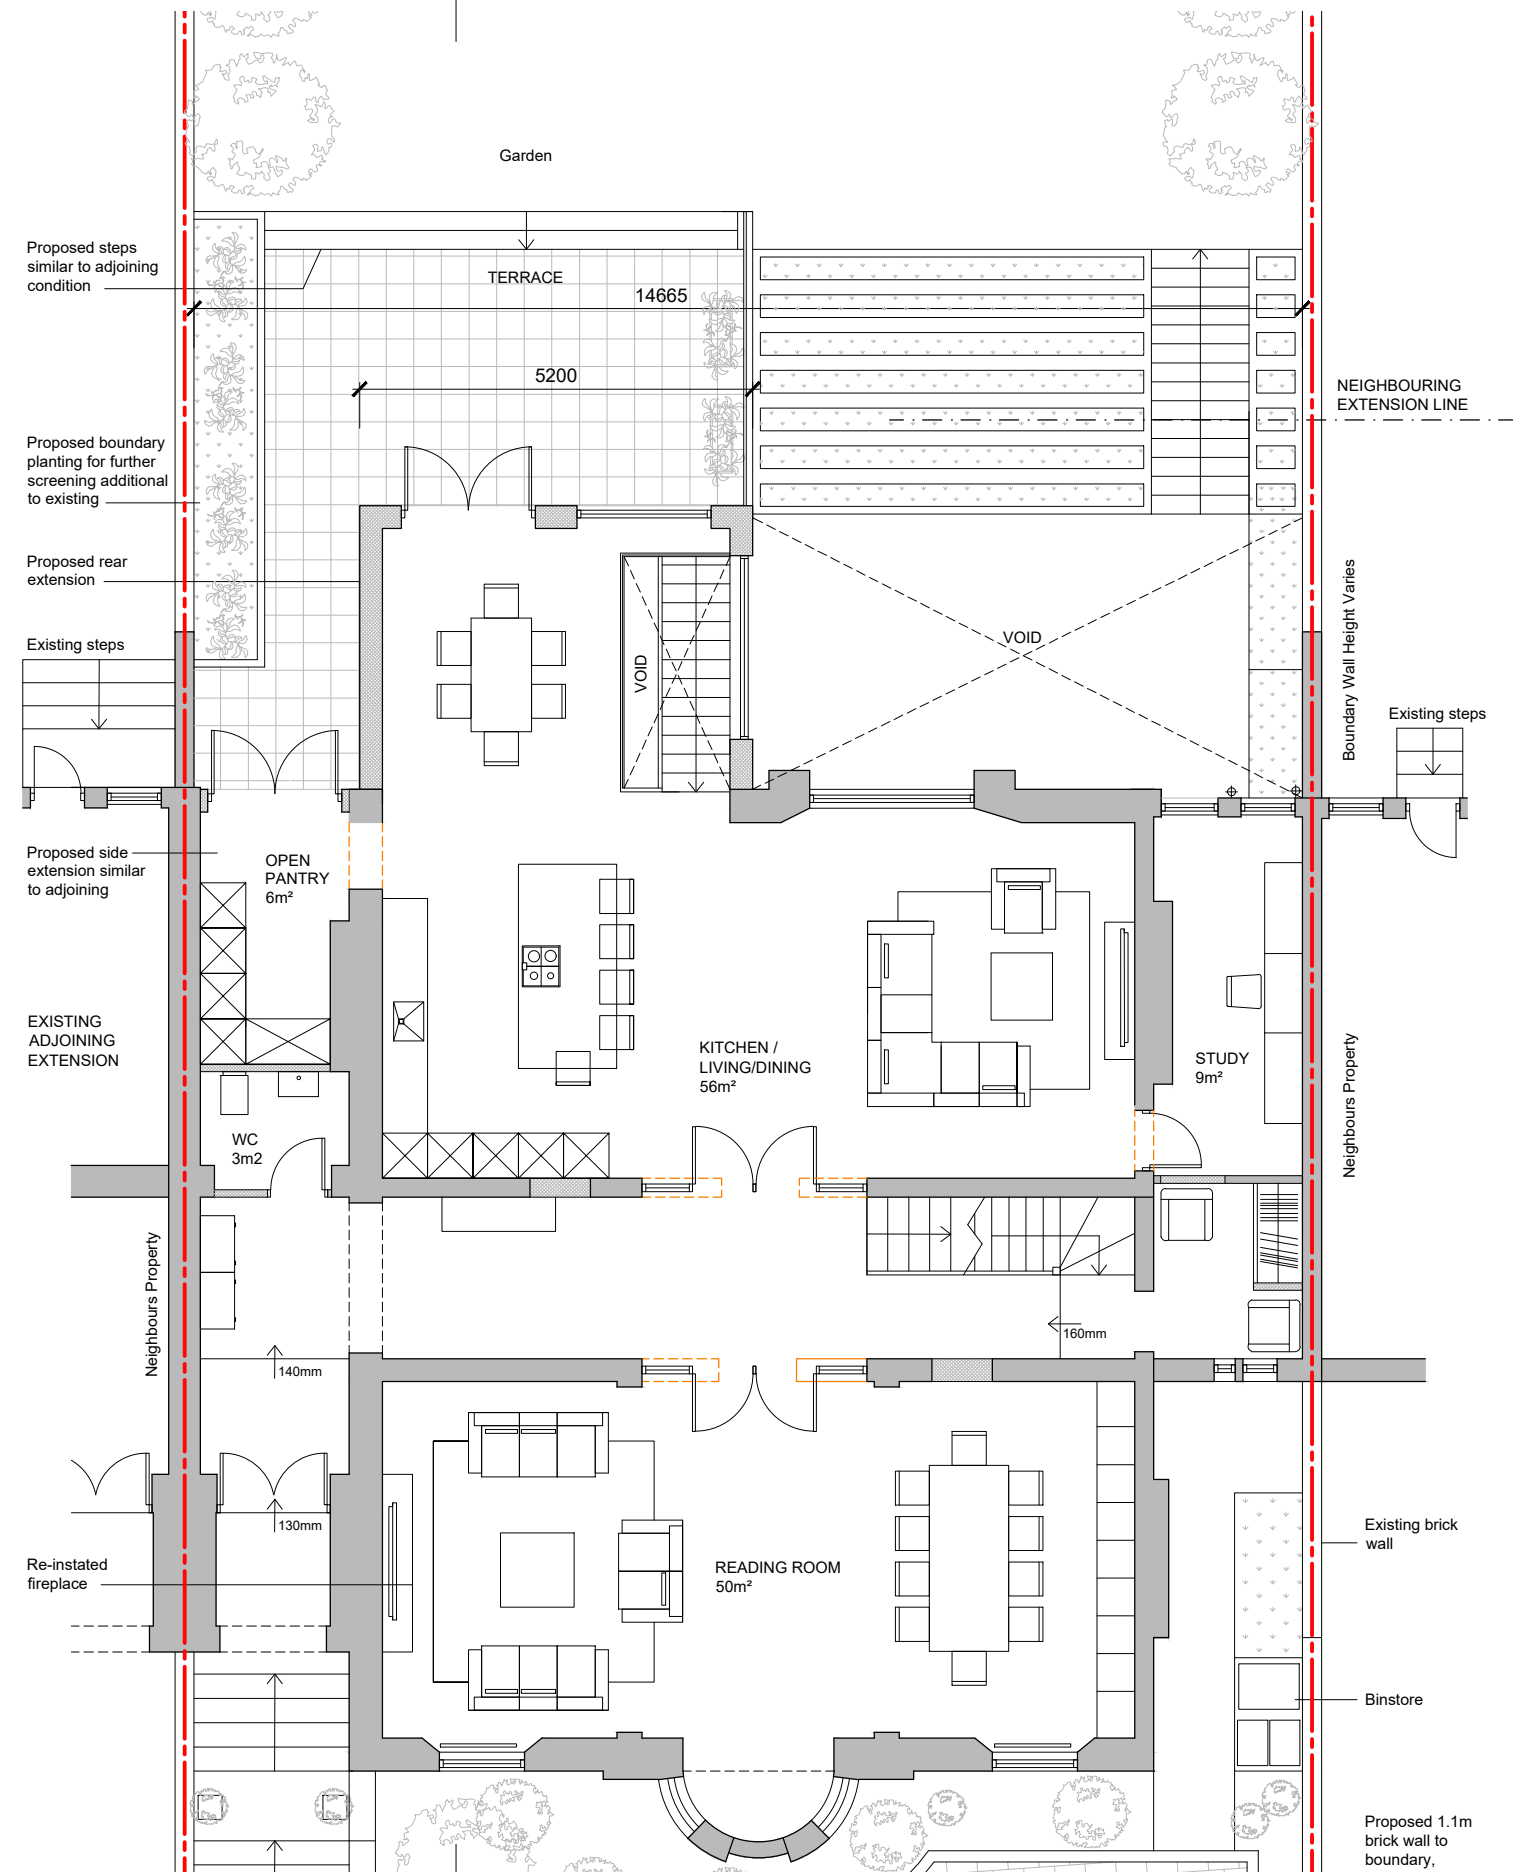

PROPOSED GROUND FLOOR PLAN

date	rev	revision/author/checker	drawn	SO	project	purpose of issue	PLANNING	rev	TW10 architects
04.10.2022	F	Drafting amendments			23 QUEENS ROAD				Richmond
05.01.2023	G	Lower ground reduced			drawing PROPOSED PLANS_EXTENSION				son@tw10architects.com
26.11.2024	I	Side extension amended			LOWER GROUND & GROUND	drawing no	QR_182	I	07568184305
			date	20.01.2022					