



NOTES:
THE CONTRACTORS ARE TO CHECK ALL DIMENSIONS, DRAIN RUNS AND GENERAL CONDITIONS ON THE SITE BEFORE WORKS COMMENCE AND INFORM RS DESIGNS IMMEDIATELY UPON DISCOVERY OF ANY ERRORS, OMISSIONS OR DISCREPANCIES. ALL WORKS ARE TO BE CARRIED OUT IN ACCORDANCE WITH CURRENT BUILDING REGULATIONS, BRITISH STANDARDS, CODE OF PRACTICE AND LOCAL AUTHORITY REQUIREMENTS. DO NOT SCALE FROM THIS DRAWING WITHOUT FIRST OBTAINING WRITTEN AUTHORIZATION FROM RS DESIGNS.
THIS DRAWING IS THE PROPERTY OF RS DESIGNS AND IS ISSUED ON THE CONDITION THAT IT IS NOT REPRODUCED, DISCLOSED OR COPIED TO ANY UNAUTHORISED PERSON IN WHOLE OR PART WITHOUT PRIOR WRITTEN CONSENT.


SCALE 1:100
0 1000 2000 5000

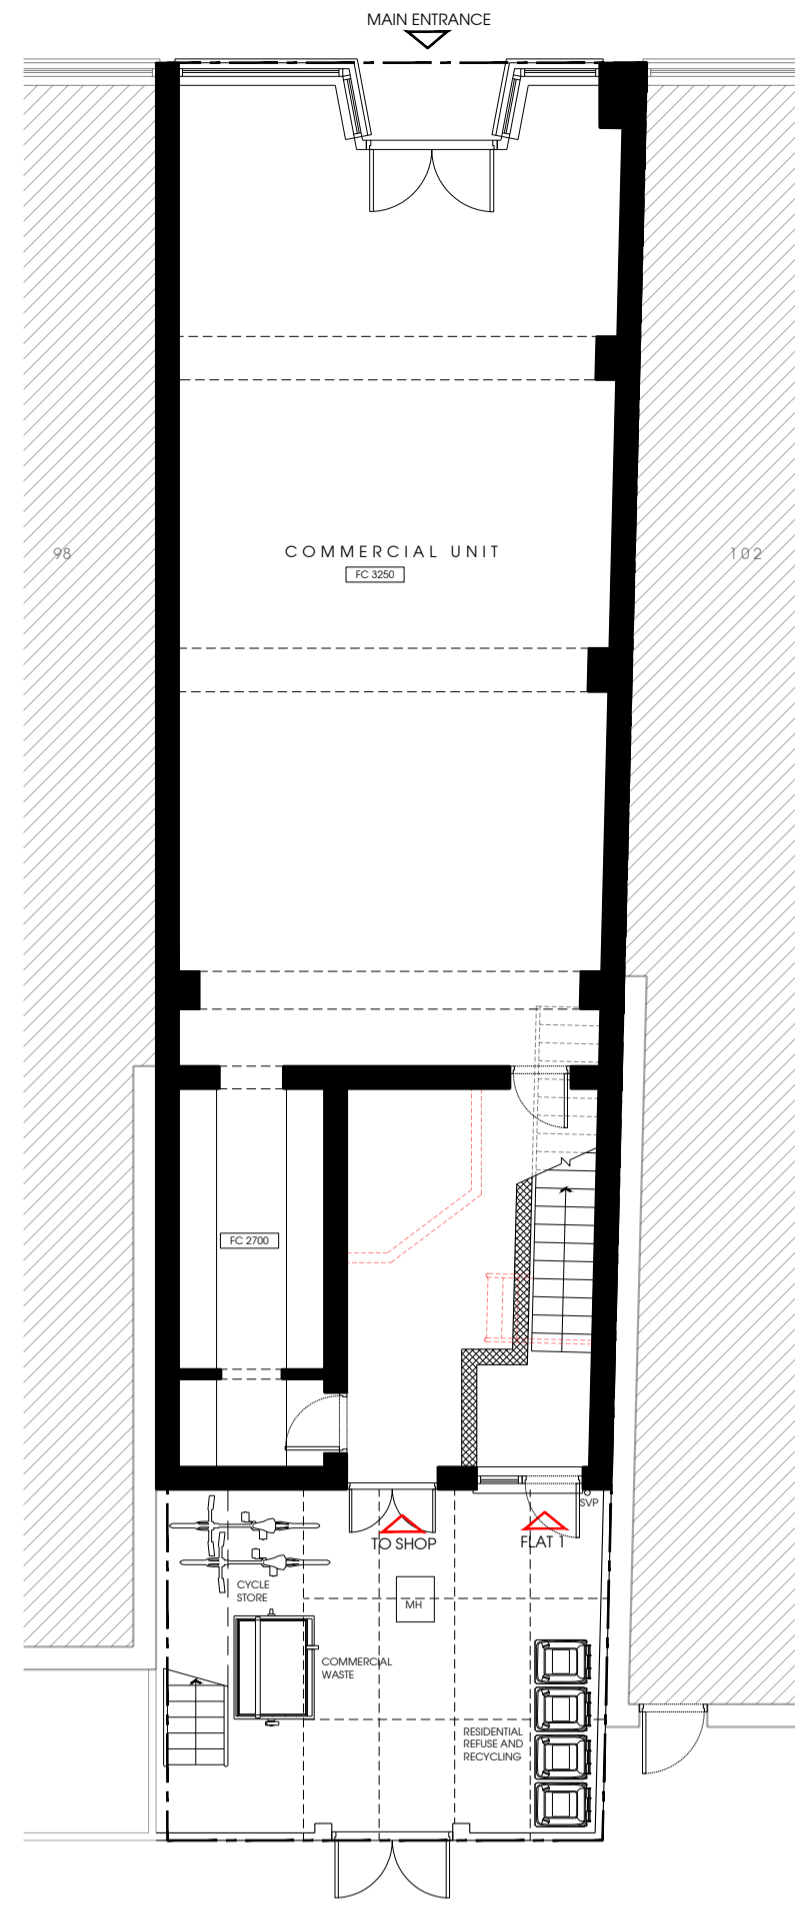


01 PROPOSED GROUND FLOOR PLAN
1:100

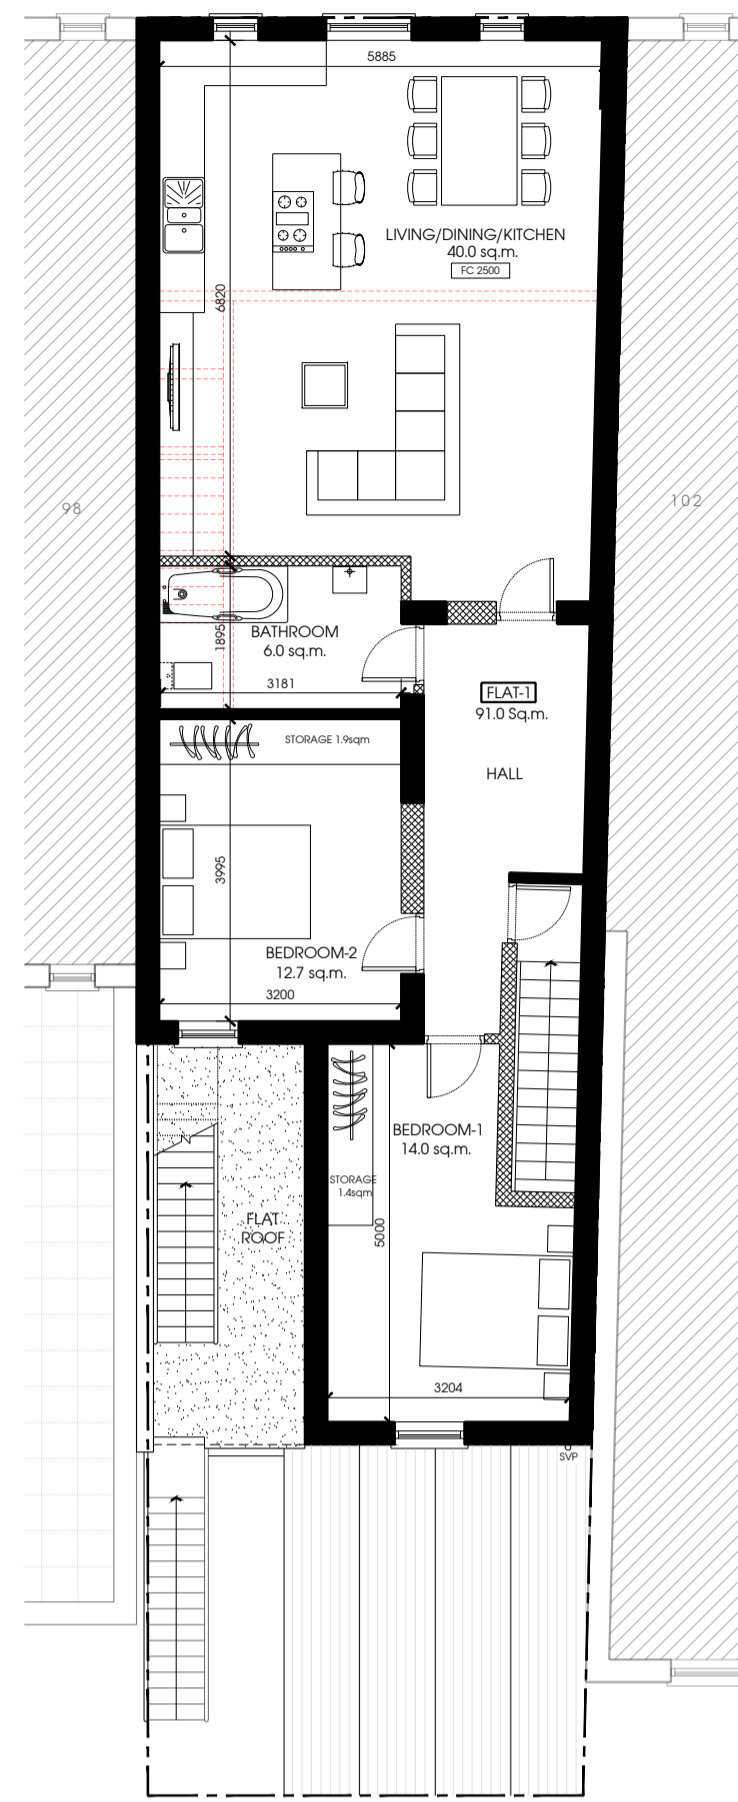


02 PROPOSED FIRST FLOOR PLAN
1:100

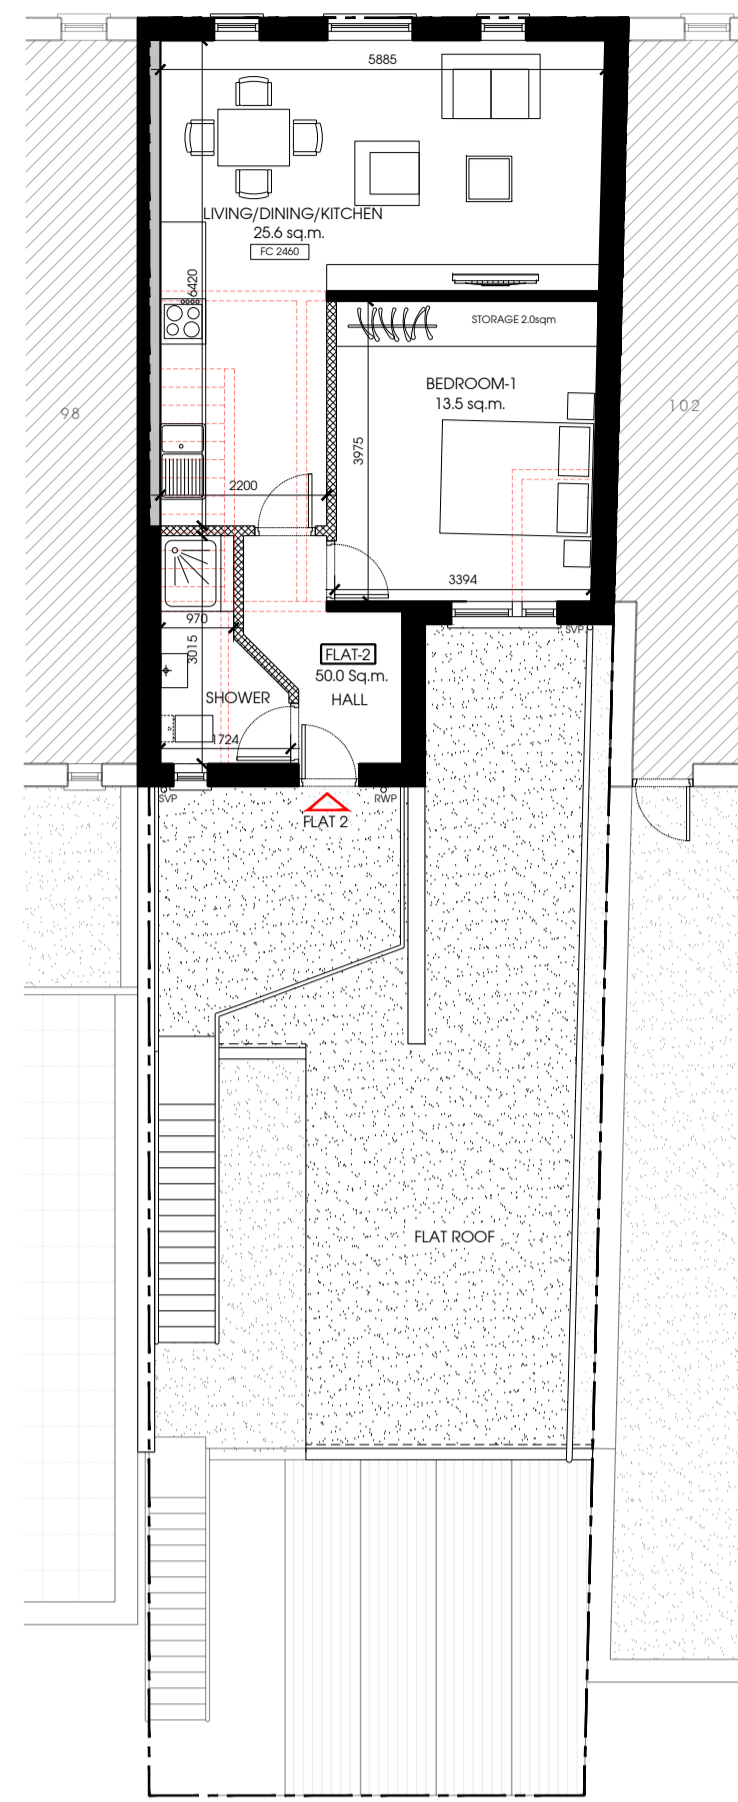

03 PROPOSED SECOND FLOOR PLAN
1:100

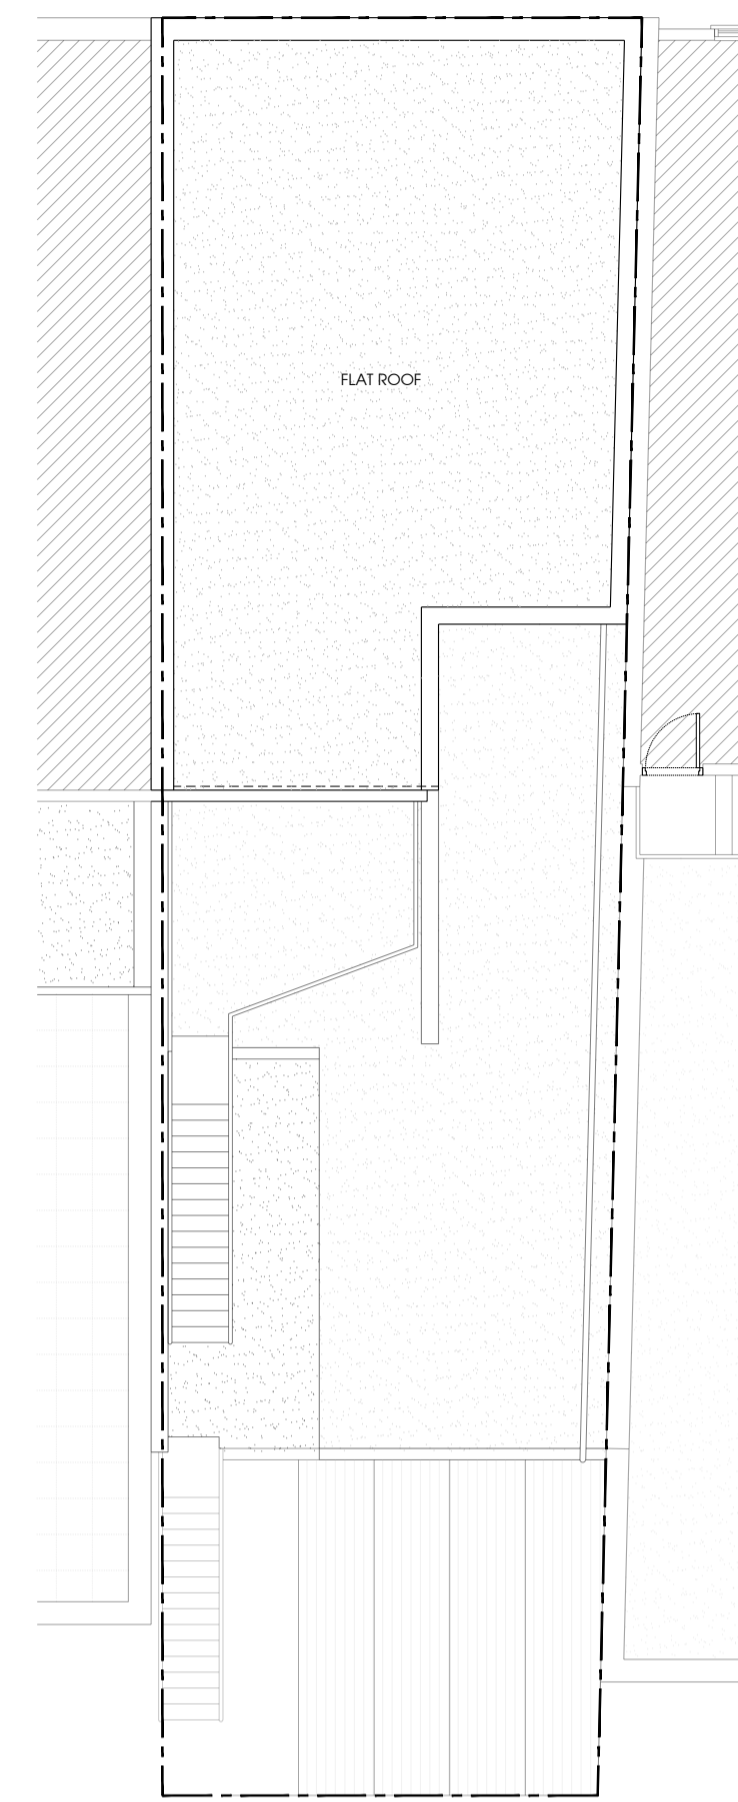


04 PROPOSED ROOF PLAN
1:100

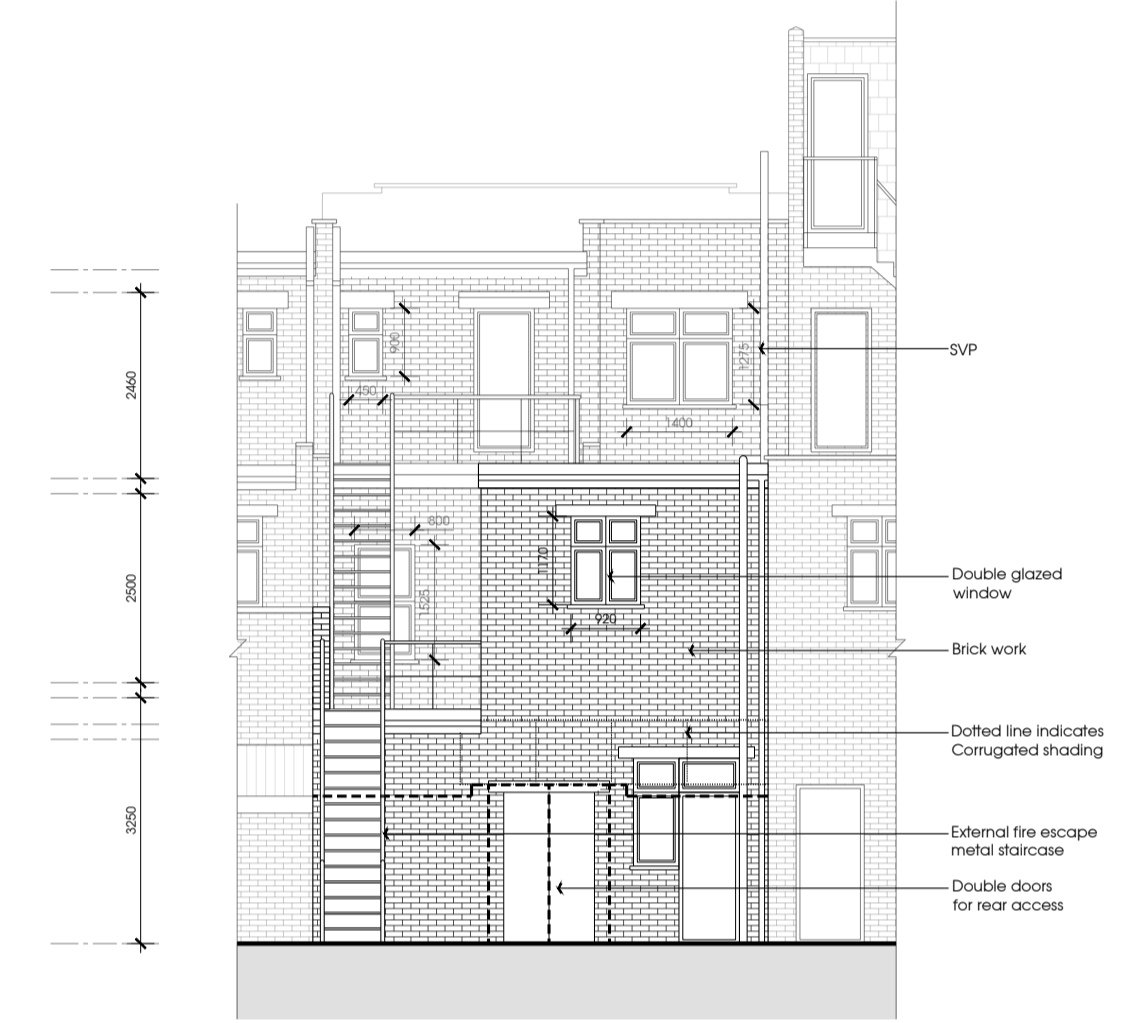


05 PROPOSED REAR ELEVATION - NO CHANGE
1:100



06 PROPOSED REAR ELEVATION - NO CHANGE
1:100

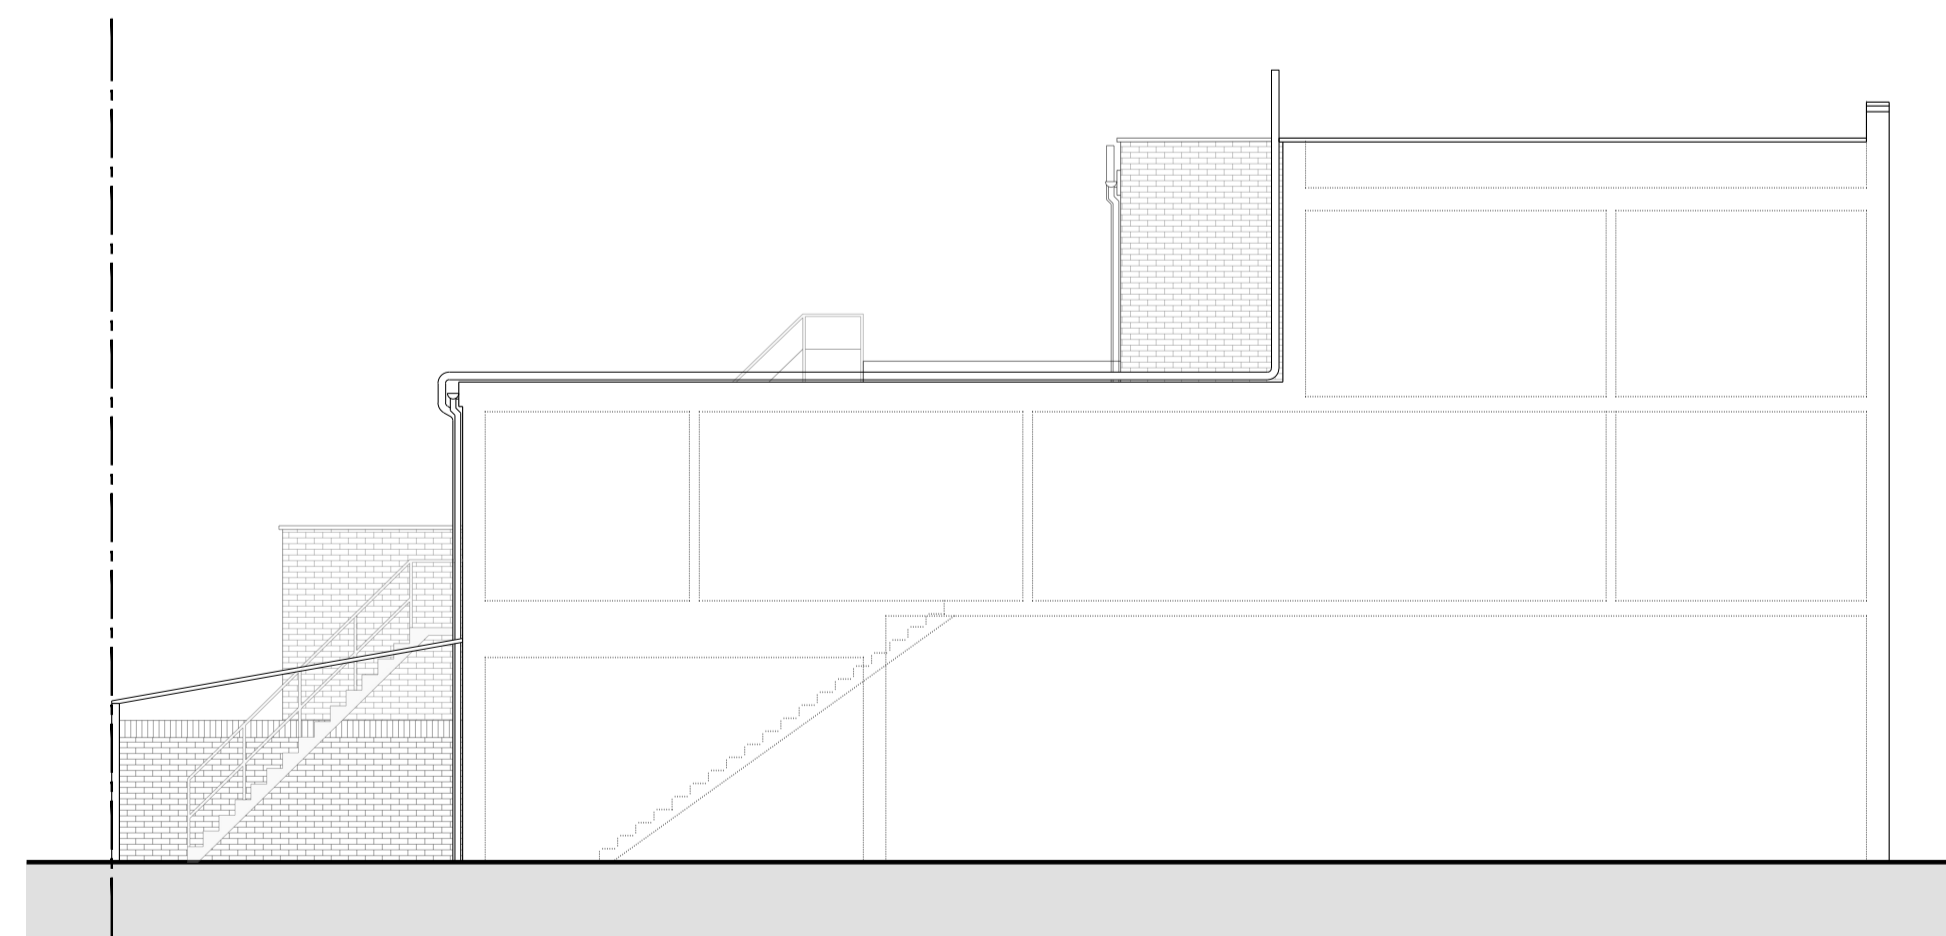

07 PROPOSED FLANK ELEVATION - NO CHANGE
1:100

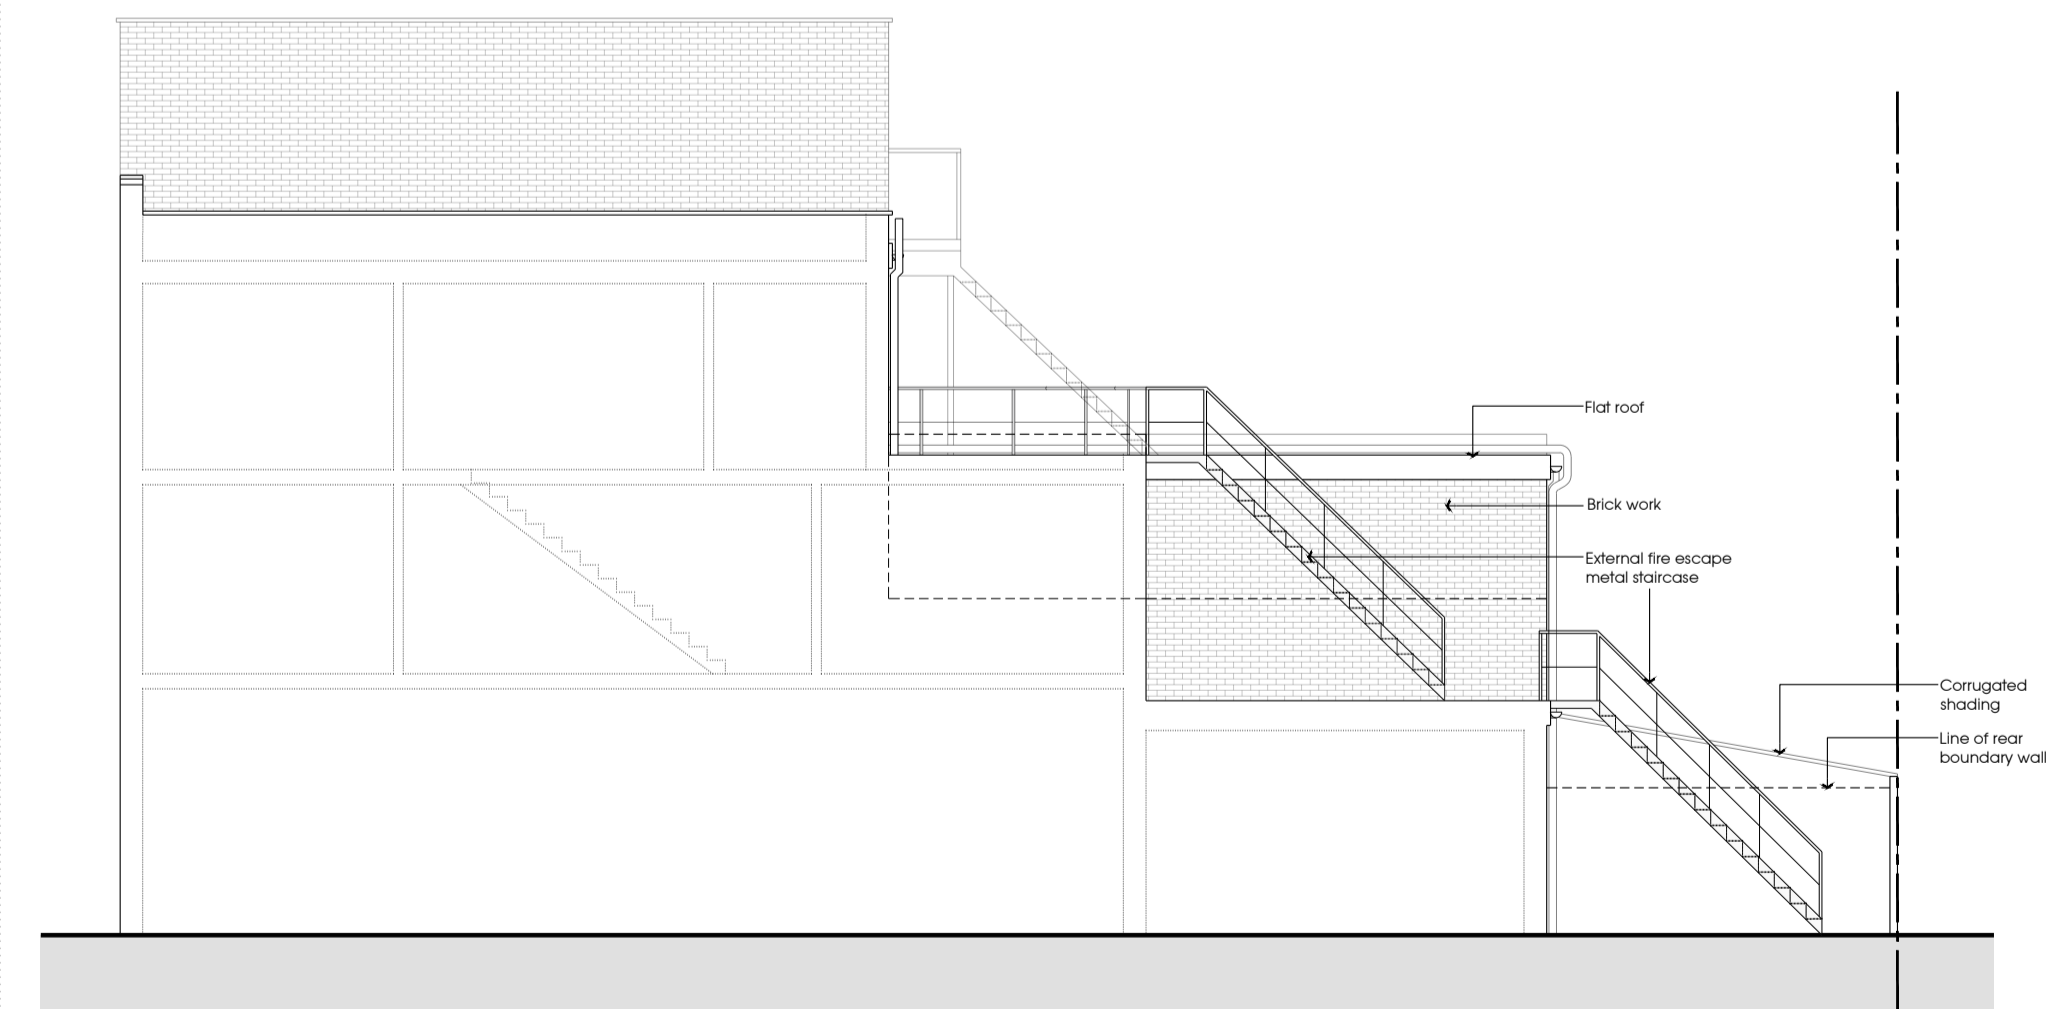

08 PROPOSED FLANK ELEVATION - NO CHANGE
1:100

REV. DATE DESCRIPTION

CLIENT:

Mr Mac Lal

PROJECT:

100 HIGH STREET
WHITTON
TW2 7LN

TITLE:

PROPOSED FLOOR PLANS &
ELEVATIONS

SCALED:

1:100 @ A1

DATE:

APRIL 2024

DRAWN:

KM

CHECKED:

SP

AUTHORISED:

SP

DRAWING No:

RSD2540 - 100

REVISION:

ISSUE:

PLANNING