




01 - PROPOSED FLOOR PLAN SCALE 1:100

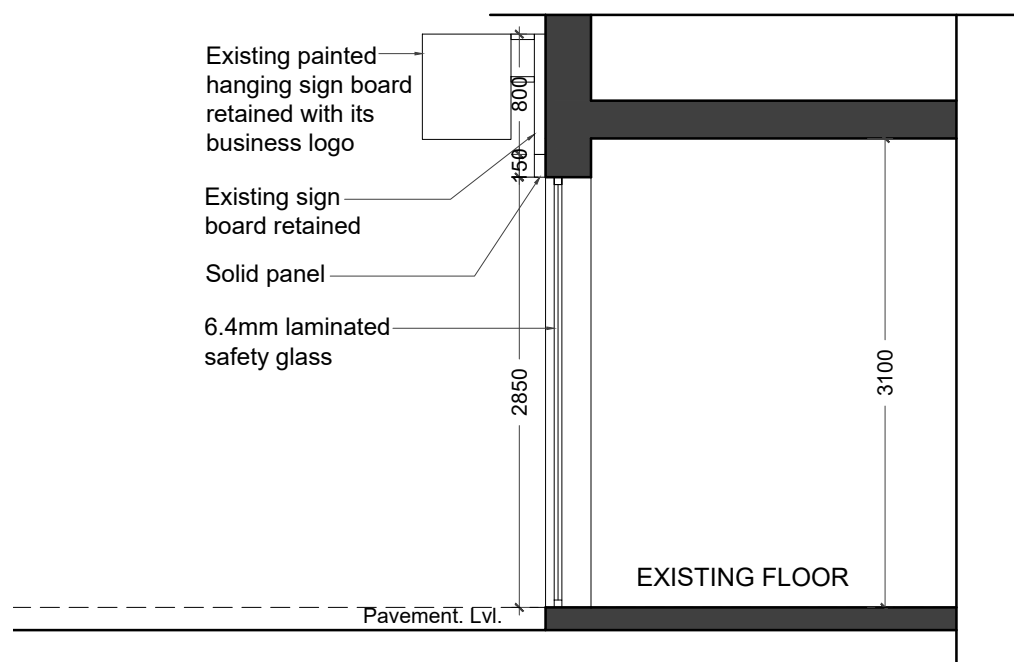

02 - PROPOSED SECTION SCALE 1:50

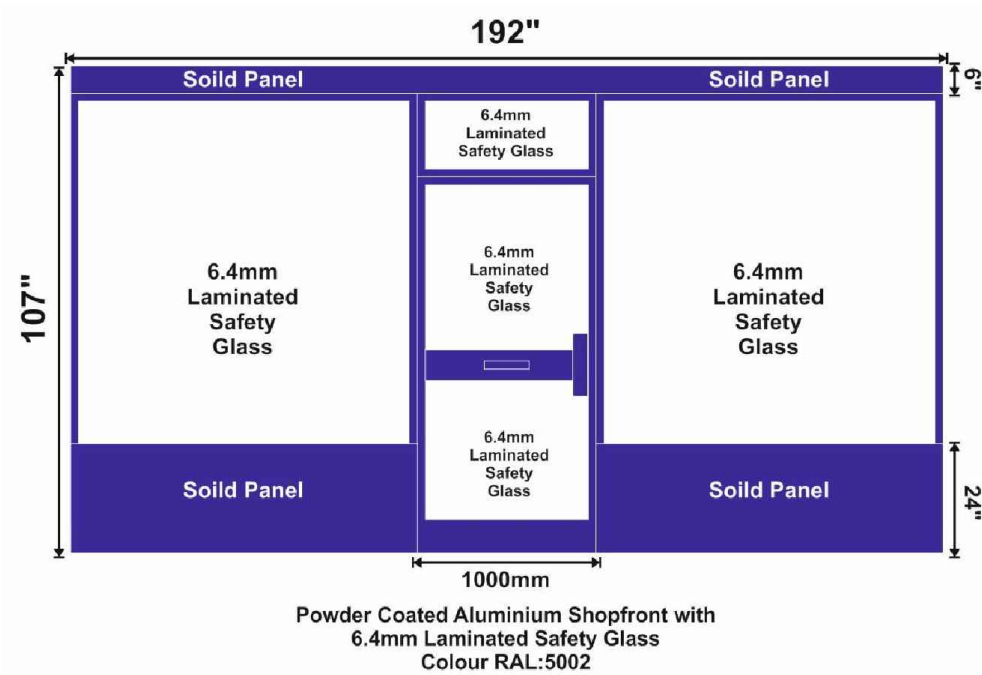

03 - PROPOSED IMAGE (REFERENCE)

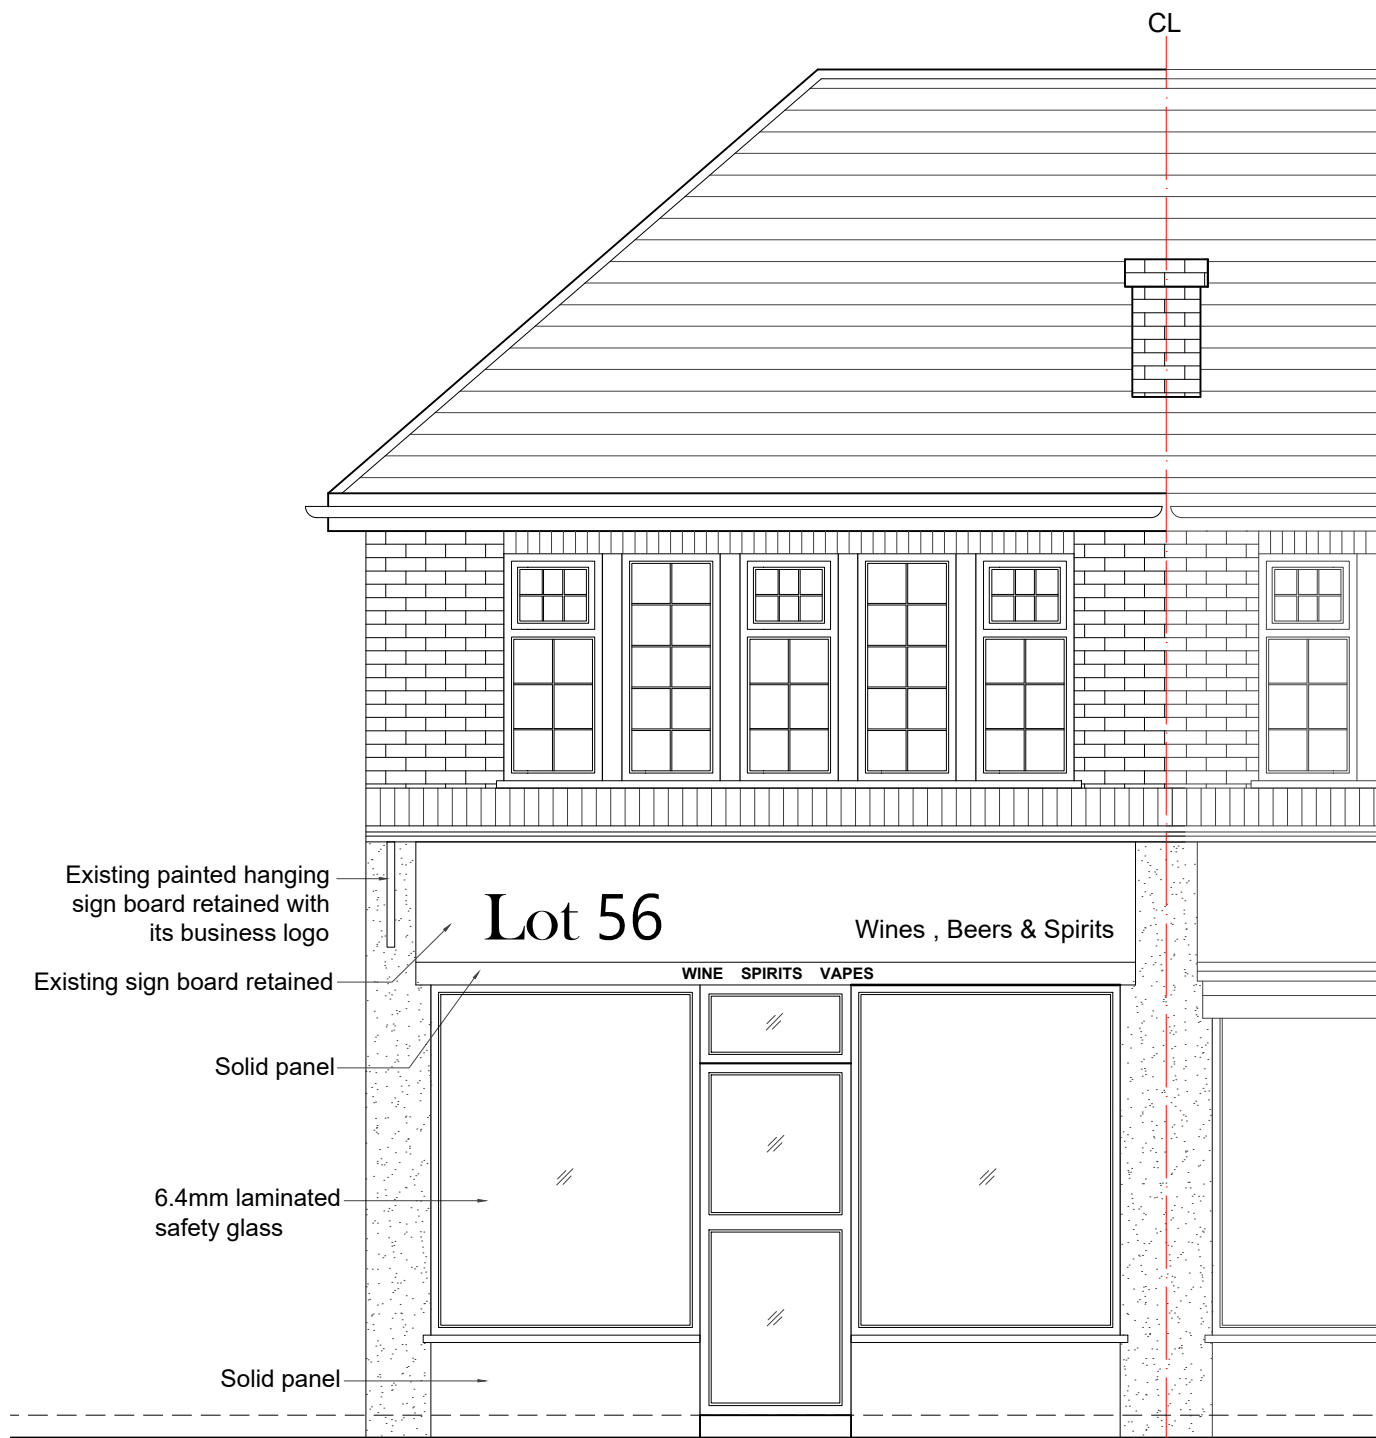

04 - PROPOSED FRONT ELEVATION SCALE 1:50

NOTES :

- Dimensions are not to be scaled from this drawing by contractors. The contractor is requested to check all dimensions before the work started.
- Report any discrepancies to the client or architect before undertaking the work described in the drawings.
- Dimensions are approximate site dimensions and are to be verified by the contractor on site before any fabrication/site works i.e foundations etc occur
- Contractor is responsible for all temporary propping to existing structure

REVISIONS			
NO.	DESCRIPTION	DATE	BY

DE ARCHITECTURAL CONSULT.LTD
 M: 07824773079,7869580774
 E: design.endeavour@gmail.com

Project: 56 TOWER ROAD
 LONDON TW1 4PE
 Title: PROPOSED SECTION - ELEVATION
 & REFERENCE IMAGE

Scale: As shown@A3	Drawn: TA	Approved:	Date: NOV-24
Job No: DAC-312/24	Drawing No: PL-56TR-02	Rev:	-