




Lower ground floor
@ scale 1:50

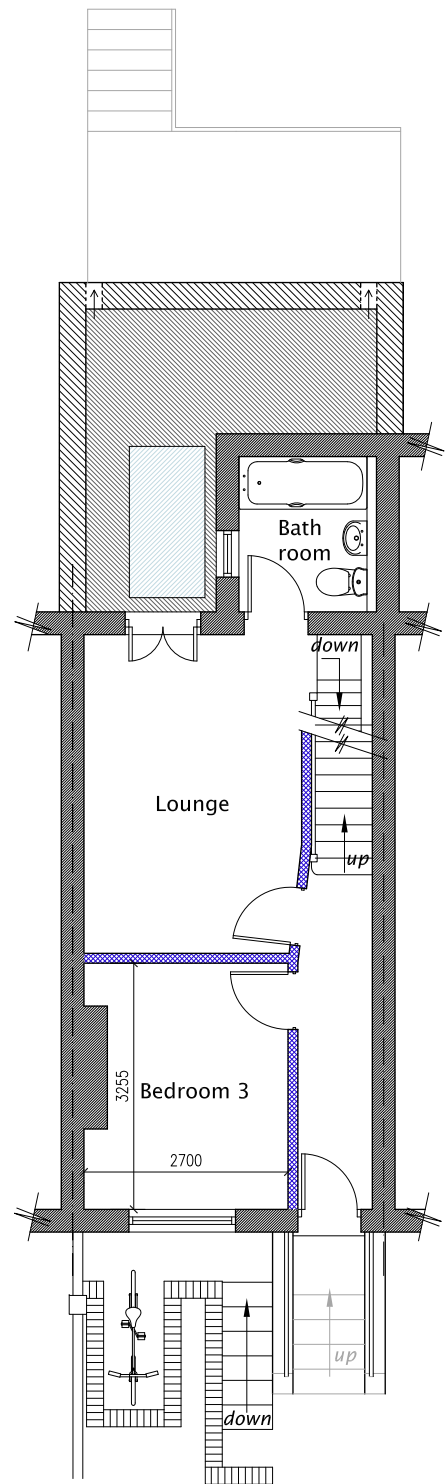


Ground floor
@ scale 1:50

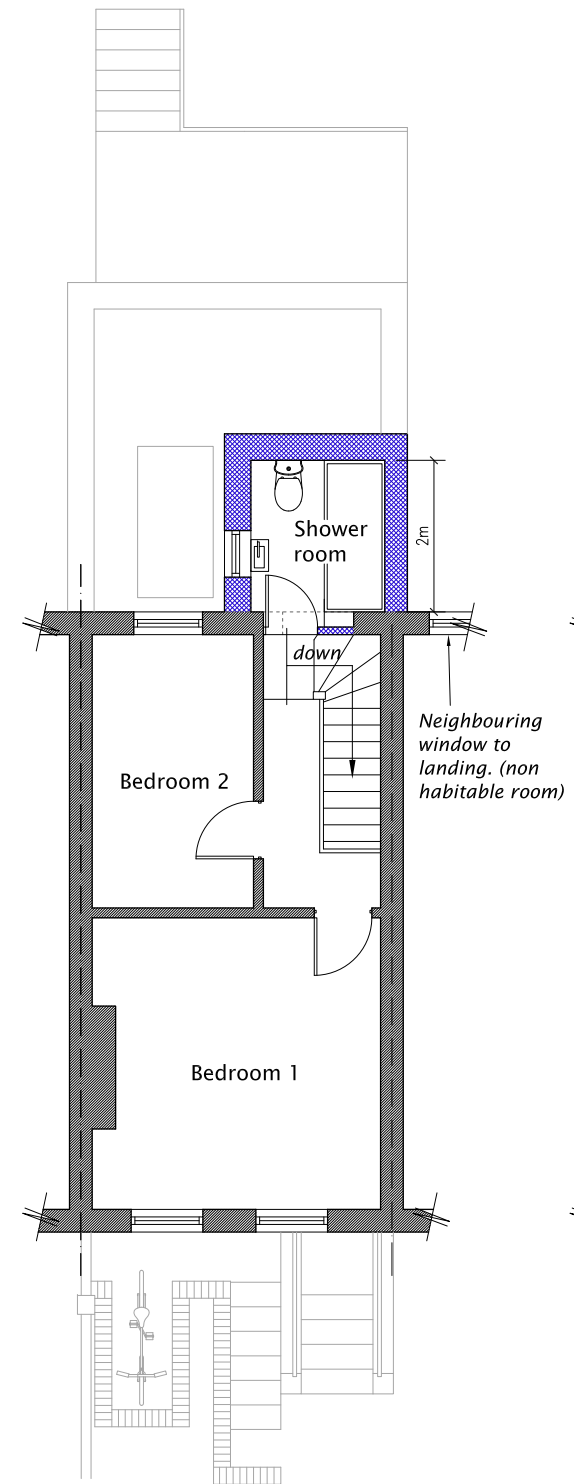


First floor
@ scale 1:50

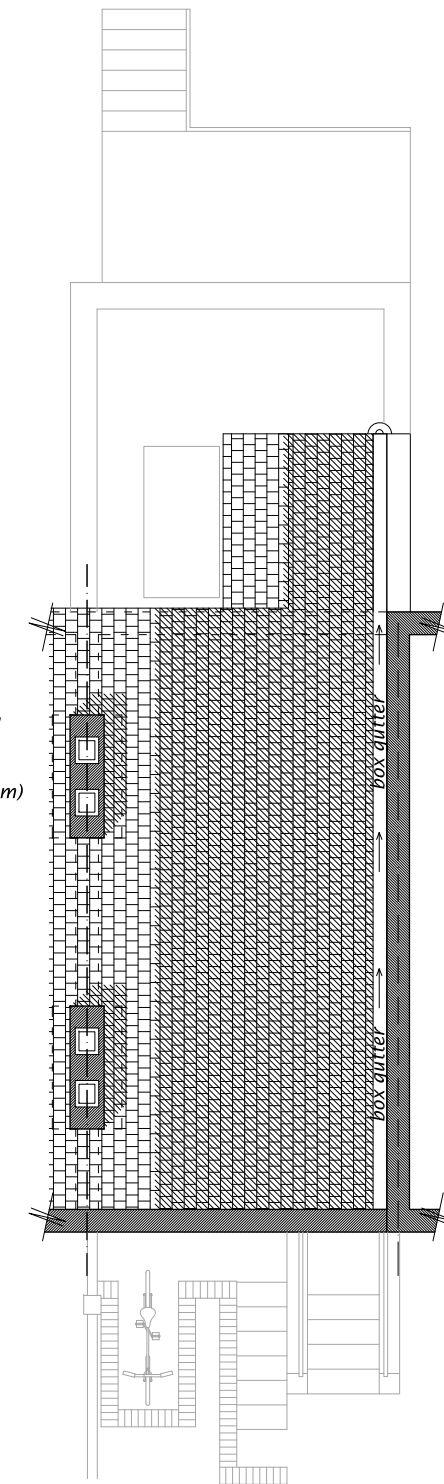

Roof plan
@ scale 1:50

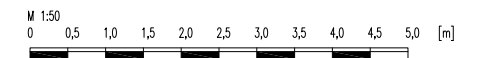

- 1) Rear wall to be propped with needles at 750c/c
- 2) Whilst temporarily propped new foundations to be excavated and poured providing support for new steel box frame to main rear wall line of property
- 3) New 300 th concrete retaining wall to be excavated in lengths not exceeding 1200 with starter bars protruding for next dig and pour. This will maintain stability of adjoining ground levels

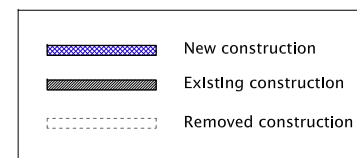

DRAWING NUMBER
22 - RG/785/003 F

SCALE
1:50 @ A1 / 1:100 @ A3

DATE
April 2023

PROJECT
51 Arragon Road
Twickenham TW1 3NG

DRAWING TITLE
EXTENSION & ALTERATIONS
PROPOSED FLOOR PLANS