


GENERAL NOTES
 All dimensions to be checked on site and any discrepancies to be confirmed to Architecture One Eight Ltd.

All building works to be carried out using the plans and associated specification. Each plan refers to stage of works and provides sufficient level of information required for this stage. Please refer any queries to Architecture One Eight Ltd.


The plans should be used in association with current Building Regulations Documents, Codes of Practice and relevant British Standards. Please refer any queries to Architecture One Eight Ltd. Do not scale off these plans.

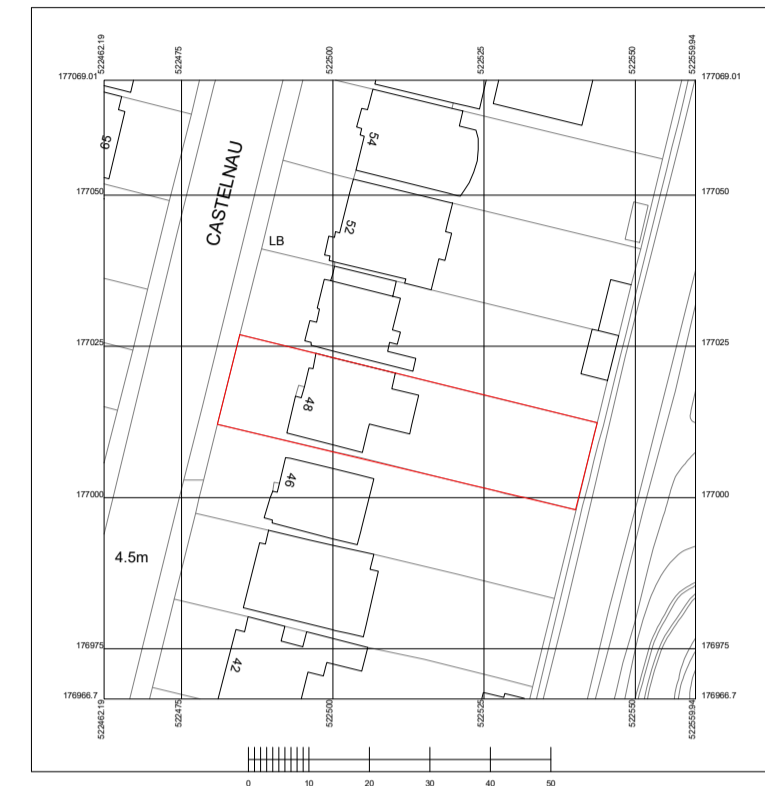

LOCATION PLAN
 1 : 1250



BLOCK PLAN
 1 : 500

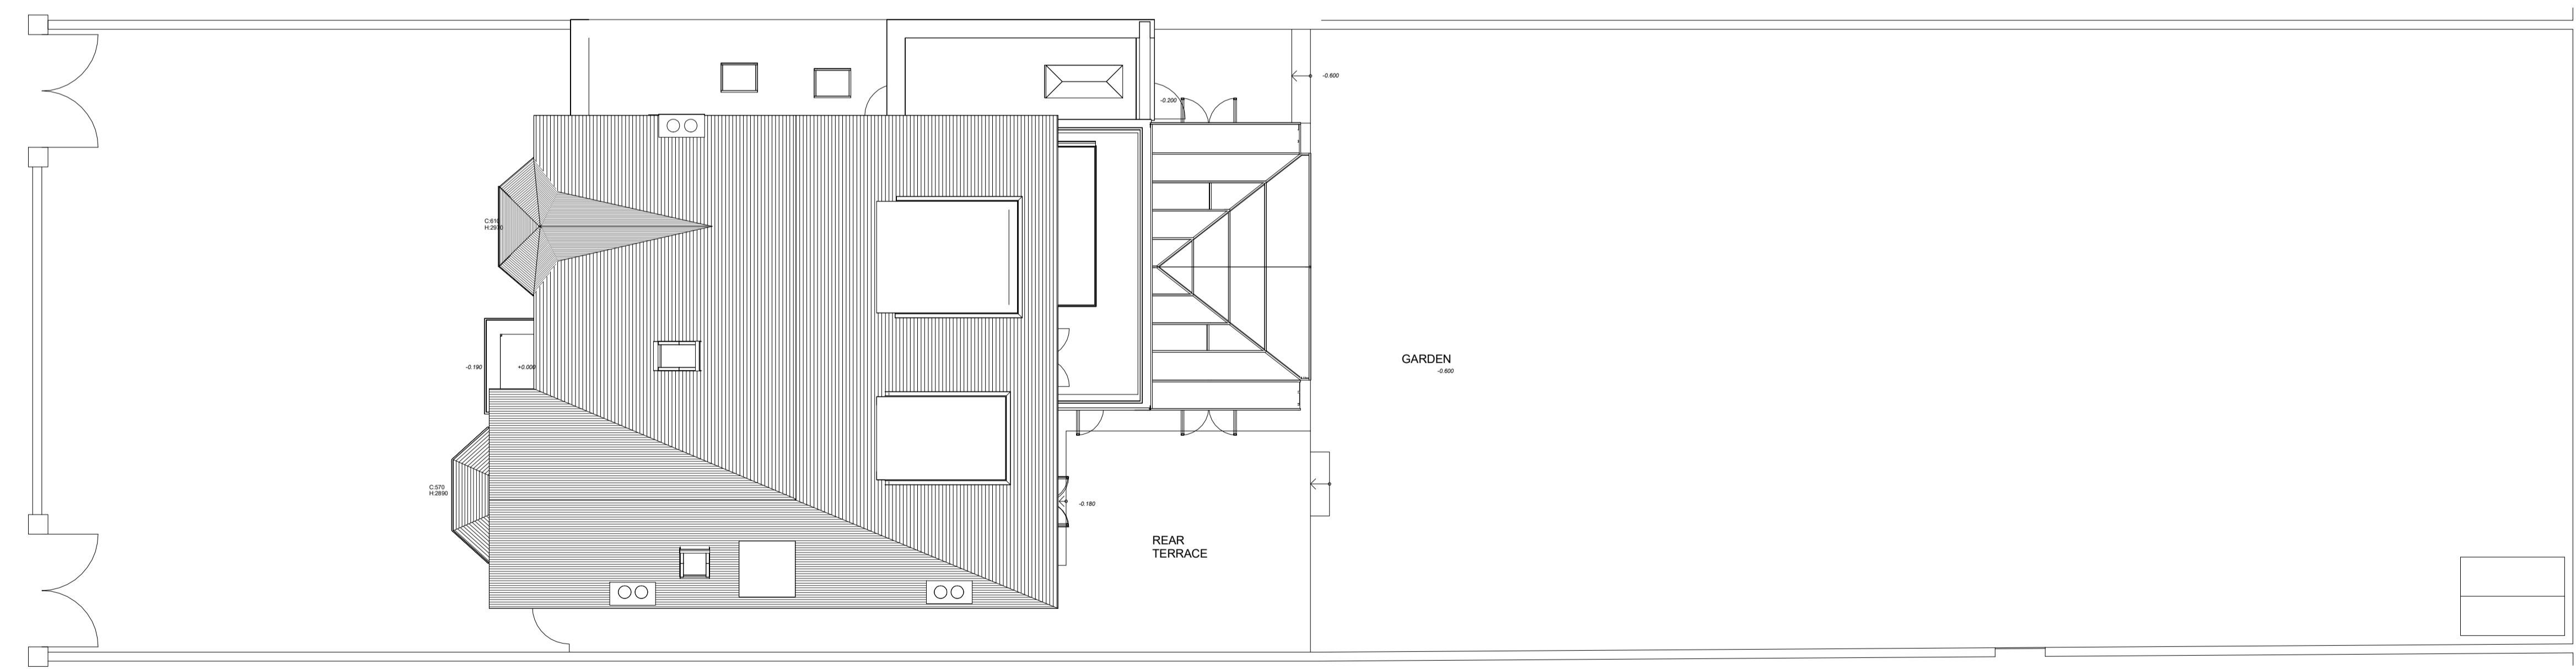

No. 46

EXISTING SITE PLAN 1:100



REV	Description	DATE
B	PLANNING REVISION	30.07.23
A	PLANNING REVISION	29.05.23

PROJECT TITLE: EXTENSIONS, ALTERATIONS AND CONSTRUCTION OF OUTBUILDING.
 DRAWING TITLE: EXISTING GA PLANS
 Scale (@ A1): As indicated
 Date: 07/23

PROJECT ADDRESS: 48 CASTELNAU, BARNES, LONDON, SW13 9EX
 DRAWING NO: 343.01.003
 ISSUE: EXISTING
 REV: B